Brad White Executive Director Jeff Ely, P.E. Chief of Staff



Earl Glenn, Jr., P.E.
Deputy Executive Director/Chief Engineer
Lisa M. Hancock, CPA
Deputy Executive Director/Administration

October 21, 2025

Ms. Carrie Barefoot
Construction and Building Materials
Environmental Permits Division
Office of Pollution Control
Mississippi Department of Environmental Quality
P. O. Box 2261
Jackson, Mississippi 39225

Dear Ms. Barefoot:

Re: LCNOI Submittal Under MSR10

This LCNOI application is for the MDOT Project No. BR-0051-02(023) FMS 102383/302000 on SR 32 for bridge replacement work in Tallahatchie County near Tutwiler, Mississippi. All necessary information is enclosed in this application.

Under ACT5, T-5 (A) of the new General Permit it is required that a buffer zone shall be maintained between land disturbing activities and perennial water bodies. A minimum of 150-foot buffer zone is recommended. Your office defines a buffer zone under ACT12, T-2 as a strip of dense undisturbed perennial vegetation, either original or reestablished, that borders perennial streams and rivers, ponds and lakes and wetlands. ACT12, T-17 defines infeasible as being not technologically possible, or not economically practicable and achievable. This BMP of a minimum 150-foot buffer zone recommended for perennial water bodies in the Large Construction General Permit is not feasible for MDOT projects. Due to the nature of these linear construction projects which require bridges, box bridges, box culverts and pipe culverts, it would not be practical or cost-effective to adhere to this requirement.

If a 150-foot buffer area is not feasible then ACT5 T-3(6) requires a 50-foot undisturbed natural buffer around waters of the United States; or provide and maintain an undisturbed natural buffer that is less than 50 feet and supplemented by additional erosion and sediment controls which in combination achieves the sediment load reduction equivalent to a 50-foot undisturbed natural buffer. Riparian Buffer Sheet layout ECP-RB-3, RB-4 and RB-6 is included depicting our plan view to ensure buffer protection around the Tallahatchie River and Locopolis Bayou.

A new alignment will be established where Bridges 45.6 and 46.2 will be constructed adjacent to and north of the existing roadway. Bridge 47.0 will be rebuilt on the existing alignment and footprint. All three existing structures and alignment will be removed when complete. Shoulder widening will extend the roadside ditches. ECP sheets are included with a location map. Tallahatchie River is listed as impaired due to DDT, sediment, Organic Enrichment/Low Dissolved Oxygen, Total Nitrogen and Phosphorous and Toxaphene on the 303(d) list. The Sediment TMDL is 0.0014 to 0.0045 T/A/D.


Page 2 Ms. Carrie Barefoot

Various erosion control measures that will be used are geotextile stabilization, topsoil for slope treatment, solid sodding, concrete paved ditch, grassing, agricultural limestone, vegetative mulch, temporary grassing, temporary silt fence, Silt Basin Type D, 20" wattles, silt dike, sandbags, and riprap for erosion control. Turbidity curtain may also be required. The site specific SWPPP that will be submitted by the contractor for approval will have all of this information. Approximately 22 acres of soil area will be disturbed. We believe these BMPs will suffice for adequate control of soil erosion leaving the worksite.

If you have questions, please feel free to give me a call at (601)359-7275. This project is scheduled to be advertised in December, 2025 and let in January, 2026.

Sincerely,

John C. Taylor, PE, BCEE, RPG MDOT, Roadway Design Division

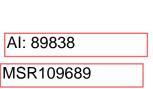



Rec'd via email: 10/20/2025

MISSISSIPPI DEPARTMENT OF ENVIRONMENTAL QUALITY

LARGE CONSTRUCTION NOTICE OF INTENT (LCNOI) FOR COVERAGE UNDER THE LARGE CONSTRUCTION STORM WATER GENERAL NPDES PERMIT

INSTRUCTIONS

The Large Construction Notice of Intent (LCNOI) is for coverage under the Large Construction General Permit for land disturbing activities of five (5) acres or greater; or for land disturbing activities, which are part of a larger common plan of development or sale that are initially less than five (5) acres but will ultimately disturb five (5) or more acres. Applicant must be the owner or operator. For construction activities, the operator is typically the prime contractor. The owner(s) of the property and the prime contractor associated with regulated construction activity on the property have joint and severable responsibility for compliance with the Large Construction Storm Water General Permit MSR10.

If the company seeking coverage is a corporation, a limited liability company, a partnership, or a business trust, attach proof of its registration with the Mississippi Secretary of State and/or its Certificate of Good Standing. This registration or Certificate of Good Standing must be dated within twelve (12) months of the date of the submittal of this coverage form. Coverage will be issued in the company name as it is registered with the Mississippi Secretary of State.

Completed LCNOIs should be filed at least thirty (30) days prior to the commencement of construction. Discharge of storm water from large construction activities without written notification of coverage is a violation of state law.

Submittals with this LCNOI must include:

- A site-specific Storm Water Pollution Prevention Plan (SWPPP) developed in accordance with ACT5 of the General Permit
- A detailed site-specific scaled drawing showing the property layout and the features outlined in ACT5 of the General Permit
- A United States Geological Survey (USGS) quadrangle map or photocopy, extending at least one-half mile beyond the facility property boundaries with the site location and outfalls outlined or highlighted. The name of the quadrangle map must be shown on all copies. Quadrangle maps can be obtained from the MDEQ, Office of Geology at 601-961-5523.

Additional submittals may include the following, if applicable:

- Appropriate Section 404 documentation from U.S. Army Corps of Engineers
- Appropriate documentation concerning future disposal of sanitary sewage and sewage collection system construction
- Appropriate documentation from the MDEQ Office of Land & Water concerning dam construction and low flow requirements
- Approval from County Utility Authority in Hancock, Harrison, Jackson, Pearl River and Stone Counties
- Antidegradation report for disturbance within Waters of the State

ALL OUESTIONS MUST BE ANSWERED (Answer "NA" if the question is not applicable)

(NUMBER TO BE ASSIGNED BY STATE)

| APPLICANT IS THE: | ☐ OWNER ☐ PRIME CONTRACTOR | |
|---|--|--------------------------------------|
| | OWNER CONTACT INFORMATION | |
| OWNER CONTACT PERSON: | | |
| | ME: | |
| OWNER STREET OR P.O. BOX: | | |
| OWNER CITY: | STATE: | ZIP: |
| OWNER PHONE #: ()_ | OWNER EMAIL: | |
| | PREPARER CONTACT INFORMATION | |
| IF NOI WAS PREPARED BY SOME | EONE OTHER THAN THE APPLICANT | |
| CONTACT PERSON: | | |
| COMPANY LEGAL NAME: | | |
| STREET OR P.O. BOX: | | |
| CITY: | STATE: | ZIP: |
| PHONE # () | EMAIL: | |
| PRIME CONTRACTOR CON | STACT INFORMATION | |
| PRIME CONTRACTOR CONTAC | CT PERSON: | |
| | NY LEGAL NAME: | |
| | OR P.O. BOX: | |
| | STATE: | |
| PRIME CONTRACTOR PHONE | #: () PRIME CONTRACTOR EMAIL | L: |
| | FACILITY SITE INFORMATION | |
| FACILITY SITE NAME: | | |
| FACILITY SITE ADDRESS (If the indicate the beginning of the project a | physical address is not available, please indicate the near and identify all counties the project traverses.) | rest named road. For linear projects |
| CITY: | STATE:COUNTY: | ZIP: |
| | ID (N/A If not applicable): | |
| | nutes seconds LONGITUDE: degrees | |
| | PS (Please GPS Project Entrance/Start Point) or Map Interpolation): | |
| | BE DISTURBED 1: | |
| | | |
| | | |

| IS THIS PART OF A LARGER COMMON PLAN OF DEVELOPMENT? | YES□ | NO □ |
|---|---------------------------|-----------------|
| | - | |
| IF YES, NAME OF LARGER COMMON PLAN OF DEVELOPMENT: AND PERMIT COVERAGE NUMBER: MSR10 | | |
| ESTIMATED CONSTRUCTION PROJECT START DATE: | | |
| ESTIMITED CONSTRUCTION TROUBET STIRT BITE. | YYYY-MM-DD | |
| ESTIMATED CONSTRUCTION PROJECT END DATE: | YYYY-MM-DD | |
| DESCRIPTION OF CONCEDUCTION ACTIVITY. | | |
| DESCRIPTION OF CONSTRUCTION ACTIVITY: | | |
| PROPOSED DESCRIPTION OF PROPERTY USE AFTER CONSTRUCTION HAS BEI | EN COMPLETED: | |
| | | |
| | | |
| SIC Code: NAICS Code | | |
| | | |
| | | |
| | | |
| NEAREST NAMED RECEIVING STREAM: | | |
| IS RECEIVING STREAM ON MISSISSIPPI'S 303(d) LIST OF IMPAIRED WATER | YES□ | NO□ |
| BODIES? (The 303(d) list of impaired waters and TMDL stream segments may be found on http://www.deq.state.ms.us/MDEQ.nsf/page/TWB Total Maximum Daily Load Section) | on MDEQ's web site: | |
| | VFS□ | NO□ |
| HAS A TMDL BEEN ESTABLISHED FOR THE RECEIVING STREAM SEGMENT? Parameter Pollutant(s): DDT, Organic Enrichment / Low [POR WHICH POLLUTE ANTE Codiment Total Nitrogen Total Phoenhouse Total Nitrogen | | 110— |
| FOR WHICH POLLUTANT: Sediment, Total Nitrogen, Total Phosphorus, Toxaphene; 0.0014 to 0.0045 T/A/D | | |
| ARE THERE RECREATIONAL STREAMS, PRIVATE/PUBLIC PONDS OR LAKES WITHIN ½ MILE DOWNSTREAM OF PROJECT BOUNDRY THAT MAY BE IMPAC | YES □ TED BY THE CONST | NO □ RUCTION |
| ACTIVITY? | 122 21 112 001,01 | 11001101 |
| EXISTING DATA DESCRIBING THE SOIL (for linear projects please describe in SWPF | PP): | |
| | ×zpc□ | NO [|
| WILL FLOCCULANTS BE USED TO TREAT TURBIDITY IN STORM WATER? | | NOL |
| IF YES, INDICATE THE TYPE OF FLOCCULANT. □ ANIONIC POLYACI □ OTHER | RYLIMIDE (PAM) | |
| | | |
| IF YES, DOES THE SWPPP DESCRIBE THE METHOD OF INTRODUCTION, THE L AND THE LOCATION OF WHERE FLOCCULATED MATERIAL WILL SETTLE? | OCATION OF INTRO | DUCTION |
| | _ | _ |
| IS A SDS SHEET INCLUDED FOR THE FLOCCULATE? | YES □ | NO□ |
| WILL THERE BE A 50 FT BUFFER BETWEEN THE PROJECT DISTURBANCE AND | THE WATERS OF T | HE |
| STATE? | YES | NO□ |
| | | |
| IF NOT, PROVIDE EQUIVALENT CONTROL MEASURES IN THE SWPPP. | | |

¹Acreage for subdivision development includes areas disturbed by construction of roads, utilities and drainage. Additionally, a housesite of at least 10,000 ft² per lot (entire lot, if smaller) shall be included in calculating acreage disturbed.

DOCUMENTATION OF COMPLIANCE WITH OTHER REGULATIONS/REQUIREMENTS COVERAGE UNDER THIS PERMIT WILL NOT BE GRANTED UNTIL ALL OTHER REQUIRED MDEQ PERMITS AND APPROVALS ARE SATISFACTORILY ADDRESSED

| IS LCNOI FOR A FACILITY THAT WILL REQUIRE OTHER PERMITS? | YES □ | NO □ |
|--|---|--|
| IF YES, CHECK ALL THAT APPLY: \Box AIR \Box HAZARDOUS WASTE | □ PRETREATM | ENT |
| □ WATER STATE OPERATING □ INDIVIDUAL NPDES | □ OTHER: | |
| IS THE PROJECT REROUTING, FILLING OR CROSSING A WATER CONVEYANG OF ANY KIND? (If yes, contact the U.S. Army Corps of Engineers' Regulatory Branch in | | NO □ ements.) |
| IF THE PROJECT REQUIRES A CORPS OF ENGINEER SECTION 404 PERMIT, PROCUMENTATION THAT: Corps Intent to Approve Included. -The project has been approved by individual permit, or -The work will be covered by a nationwide permit and NO NOTIFICATION to the Corps -The work will be covered by a nationwide or general permit and NOTIFICATION to the | Under NW 14 Co | ATE overage |
| IS THE PROJECT REROUTING, FILLING OR CROSSING A STATE WATER CONV OF ANY KIND? (If yes, please provide an antidegradation report.) | VEYANCE YES | NO |
| IS A LAKE REQUIRING THE CONSTRUCTION OF A DAM BEING PROPOSED? (If yes, provide appropriate approval documentation from MDEQ Office of Land and Water Construction from MDEQ Office of Land And MDEQ Of | YES □ ater, Dam Safety.) | NO □ |
| IF THE PROJECT IS A SUBDIVISION OR A COMMERCIAL DEVELOPMENT, HODE DISPOSED? Check one of the following and attach the pertinent documents. | W WILL SANITARY | SEWAGE |
| Existing Municipal or Commercial System. Please attach plans and specifications associated "Information Regarding Proposed Wastewater Projects" form or appro Hancock, Harrison, Jackson, Pearl River and Stone Counties. If the plans and specificate of LCNOI submittal, MDEQ will accept written acknowledgement from official(s) collection and treatment that the flows generated from the proposed project can an properly. The letter must include the estimated flow. | val from County Utilit ions can not be provid responsible for waste | y Authority in led at the time water |
| Collection and Treatment System will be Constructed. Please attach a copy of the constructed permit from MDEQ or indicate the date the application was submitted to MDEQ (| cover of the NPDES d Date: | ischarge) |
| ☐ Individual Onsite Wastewater Disposal Systems for Subdivisions Less than 35 Lots of General Acceptance from the Mississippi State Department of Health or certification engineer that the platted lots should support individual onsite wastewater disposal | ation from a registere | of the Letter d professional |
| ☐ Individual Onsite Wastewater Disposal Systems for Subdivisions Greater than 35 I feasibility of installing a central sewage collection and treatment system must be m response from MDEQ concerning the feasibility study must be attached. If a centr is not feasible, then please attach a copy of the Letter of General Acceptance from a certification from a registered professional engineer that the platted lots should supdisposal systems. | ade by MDEQ. A copal collection and wasted the State Department | oy of the ewater system of Health or |
| INDICATE ANY LOCAL STORM WATER ORDINANCE (I.E. MS4)WITH WHICH T | THE PROJECT MUST | Γ COMPLY: |
| | | |
| | | |
| | | |

I certify under penalty of law that this document and all attachments were prepared under my direction or supervision in accordance with a system designed to assure that qualified personnel properly gathered and evaluated the information submitted. Based on my inquiry of the person or persons who manage the system, or those persons directly responsible for gathering the information, the information submitted is, to the best of my knowledge and belief, true, accurate and complete. I am aware that there are significant penalties for submitting false information, including the possibility of fine and imprisonment for knowing violations.

| Signature of Applicant ¹ (owner or prime contractor) | Date Signed |
|---|-------------|
| | |
| Printed Name ¹ | Title |

¹This application shall be signed as follows:

- For a corporation, by a responsible corporate officer.
- For a partnership, by a general partner.
- For a sole proprietorship, by the proprietor.

For a municipal, state or other public facility, by principal executive officer, mayor, or ranking elected official

Please submit the LCNOI form to: Chief, Environmental Permits Division

MS Department of Environmental Quality, Office of Pollution Control


P.O. Box 2261


Jackson, Mississippi 39225

Electronically: https://www.mdeq.ms.gov/construction-stormwater/

Revised 3/23/22

LOCATION MAP

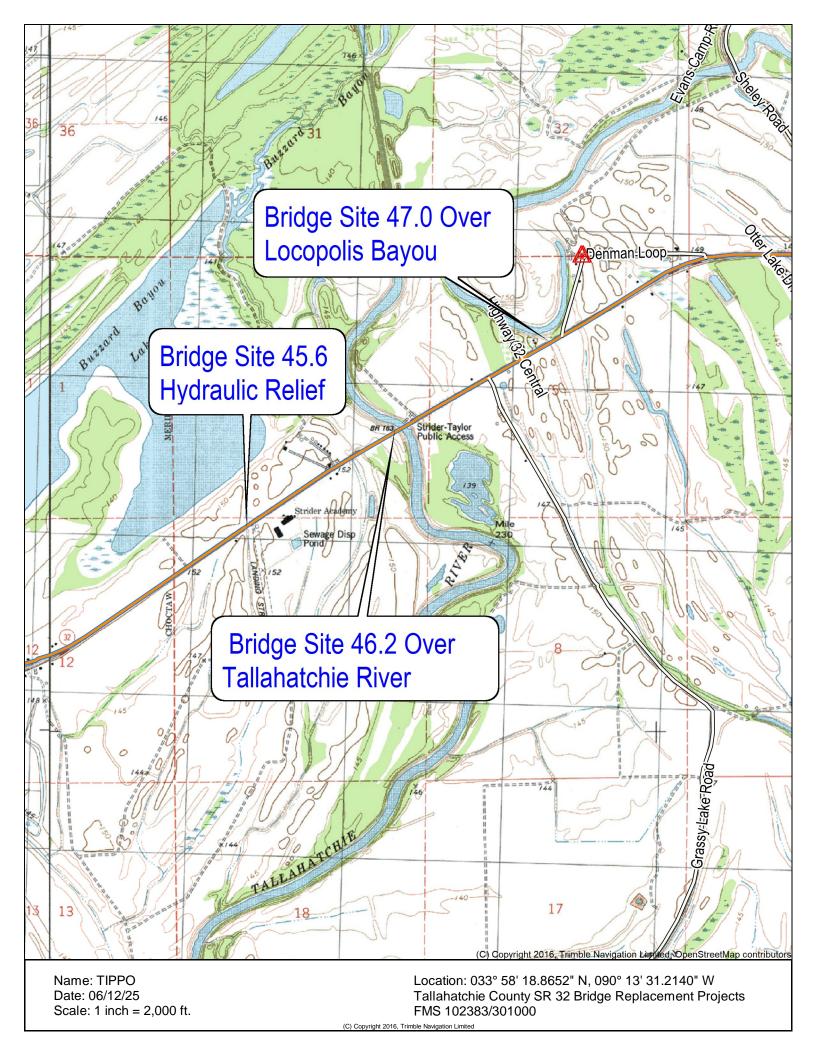

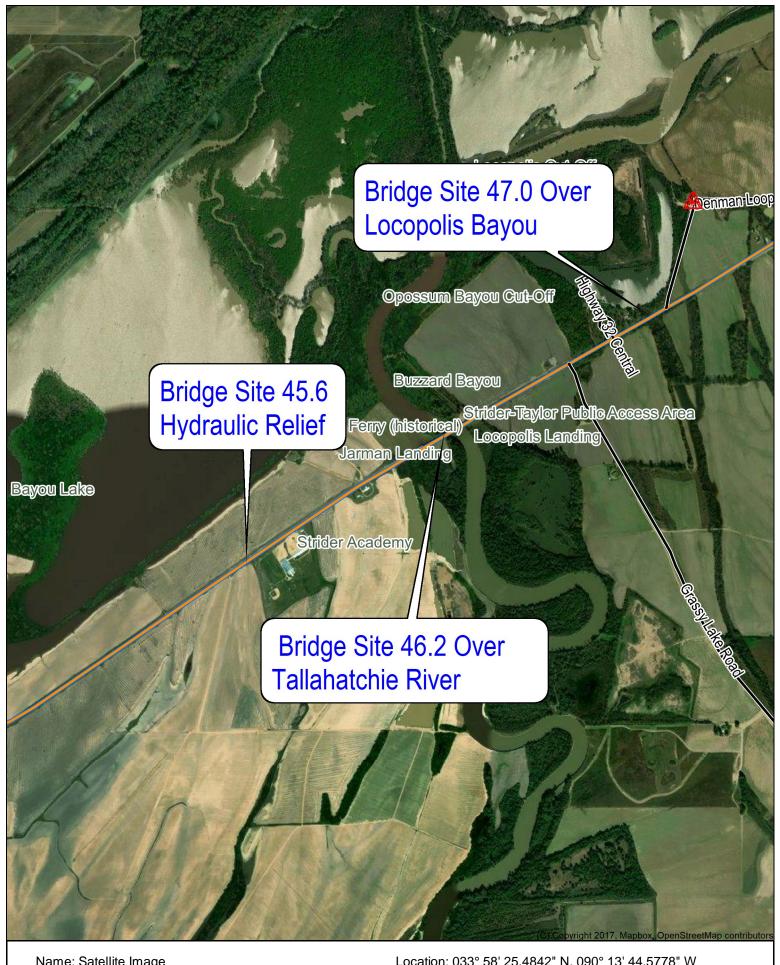

Name: Satellite Image Date: 06/12/25

Scale: 1 inch = 1,504 ft.

Location: 033° 58' 25.4842" N, 090° 13' 44.5778" W Tallahatchie County SR 32 Bridge Replacement Projects

FMS 102383/301000

CORPS Intent To Approve Under NW 14 Coverage

Taylor, John Cox

From:

Wodtke, Andrea R

Sent:

Thursday, October 9, 2025 3:54 PM

To:

Nail, Chris

Cc:

Taylor, John Cox; Johnson, Adam

Subject:

FW: MDEQ - Tallahatchie 32 - 102383-302

Importance:

High

Chris,

The below should fulfill the Corps permit info needed for the LCNOI app on the subject project.

Thanks,

Andrea

Andrea Wodtke O: 601.359.7922 C: 601.323.4699

From: Everitt, Jared H CIV USARMY CEMVK (USA) < Jared.H.Everitt@usace.army.mil>

Sent: Thursday, October 9, 2025 3:21 PM

To: Wodtke, Andrea R <awodtke@mdot.ms.gov> **Subject:** RE: MDEQ - Tallahatchie 32 - 102383-302

Hey Andrea,

This one should fit under a NWP 14. It probably will be reporting due to the forested wetlands needing to be cleared.

Respectfully,

Jared

From: Wodtke, Andrea R < awodtke@mdot.ms.gov >

Sent: Wednesday, October 8, 2025 11:12 AM

To: Everitt, Jared H CIV USARMY CEMVK (USA) < Jared.H.Everitt@usace.army.mil>

Subject: [Non-DoD Source] MDEQ - Tallahatchie 32 - 102383-302


Importance: High

Jared,


You received a permit application for the subject project. Considering all of the info, what type of permit do you anticipate issuing for the project?

Thanks!

RIPARIAN BUFFER ZONE AREAS

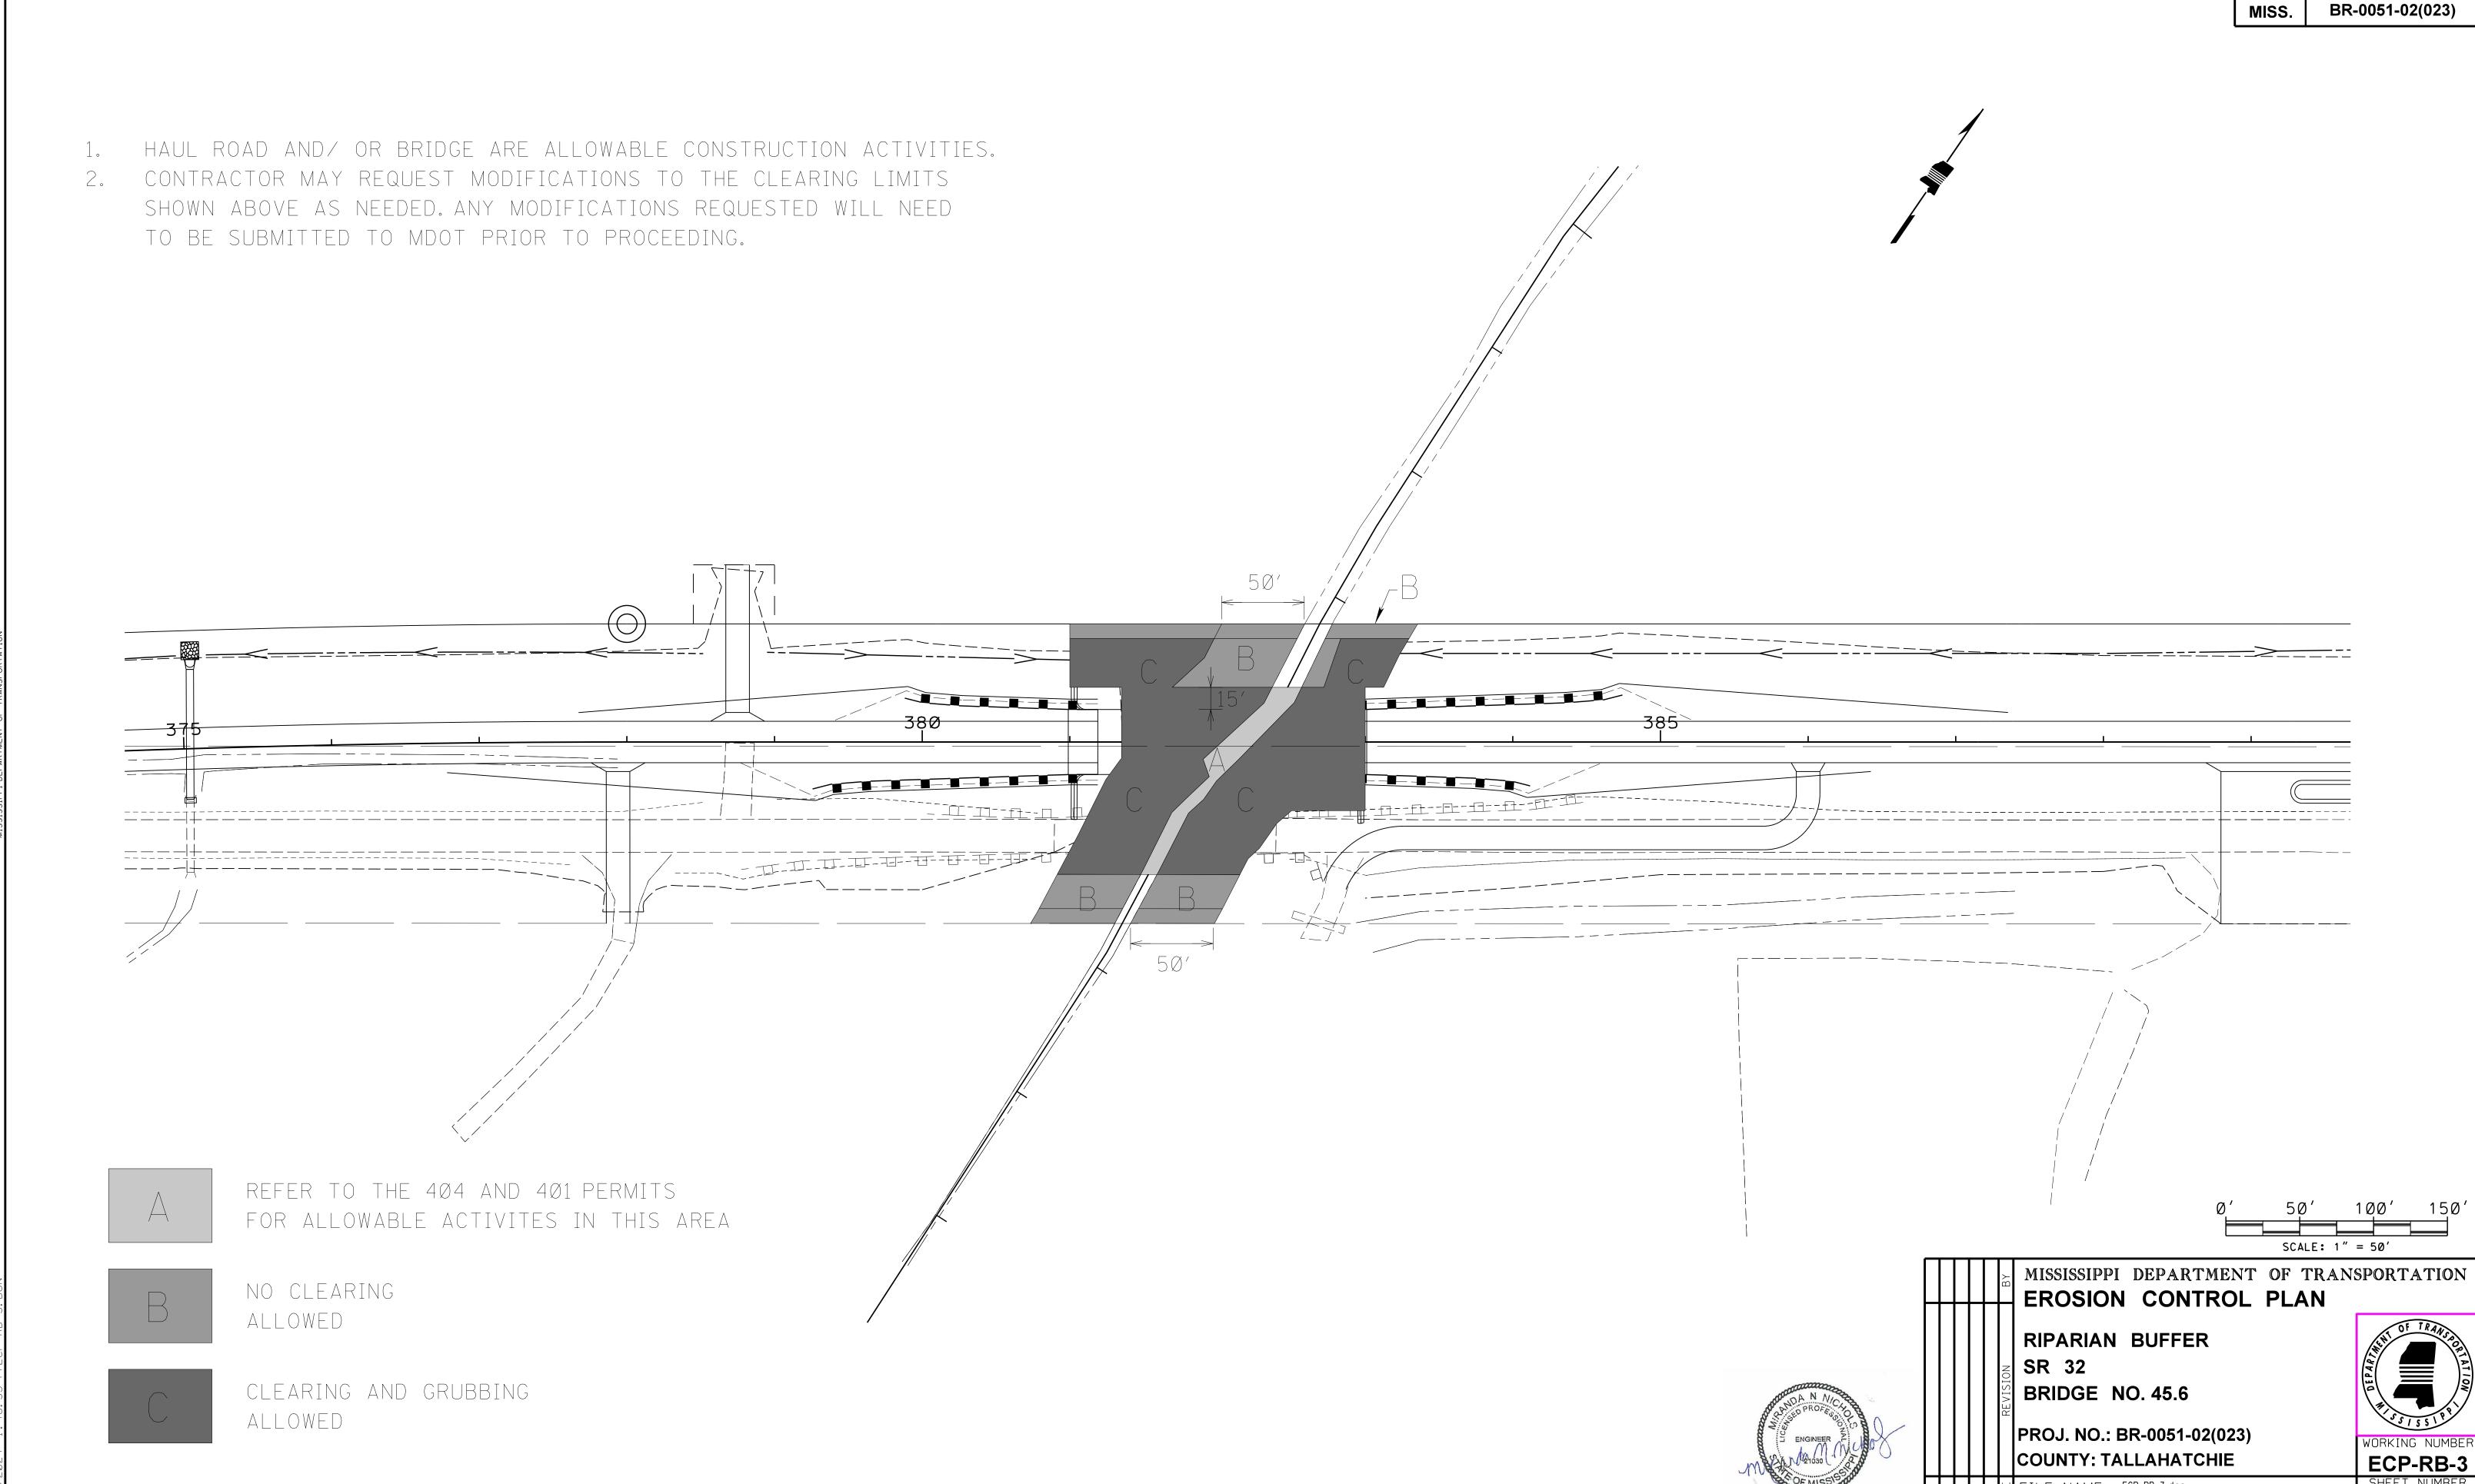

| STATE | PROJECT NO. |
|-------|-----------------|
| MISS. | BR-0051-02(023) |

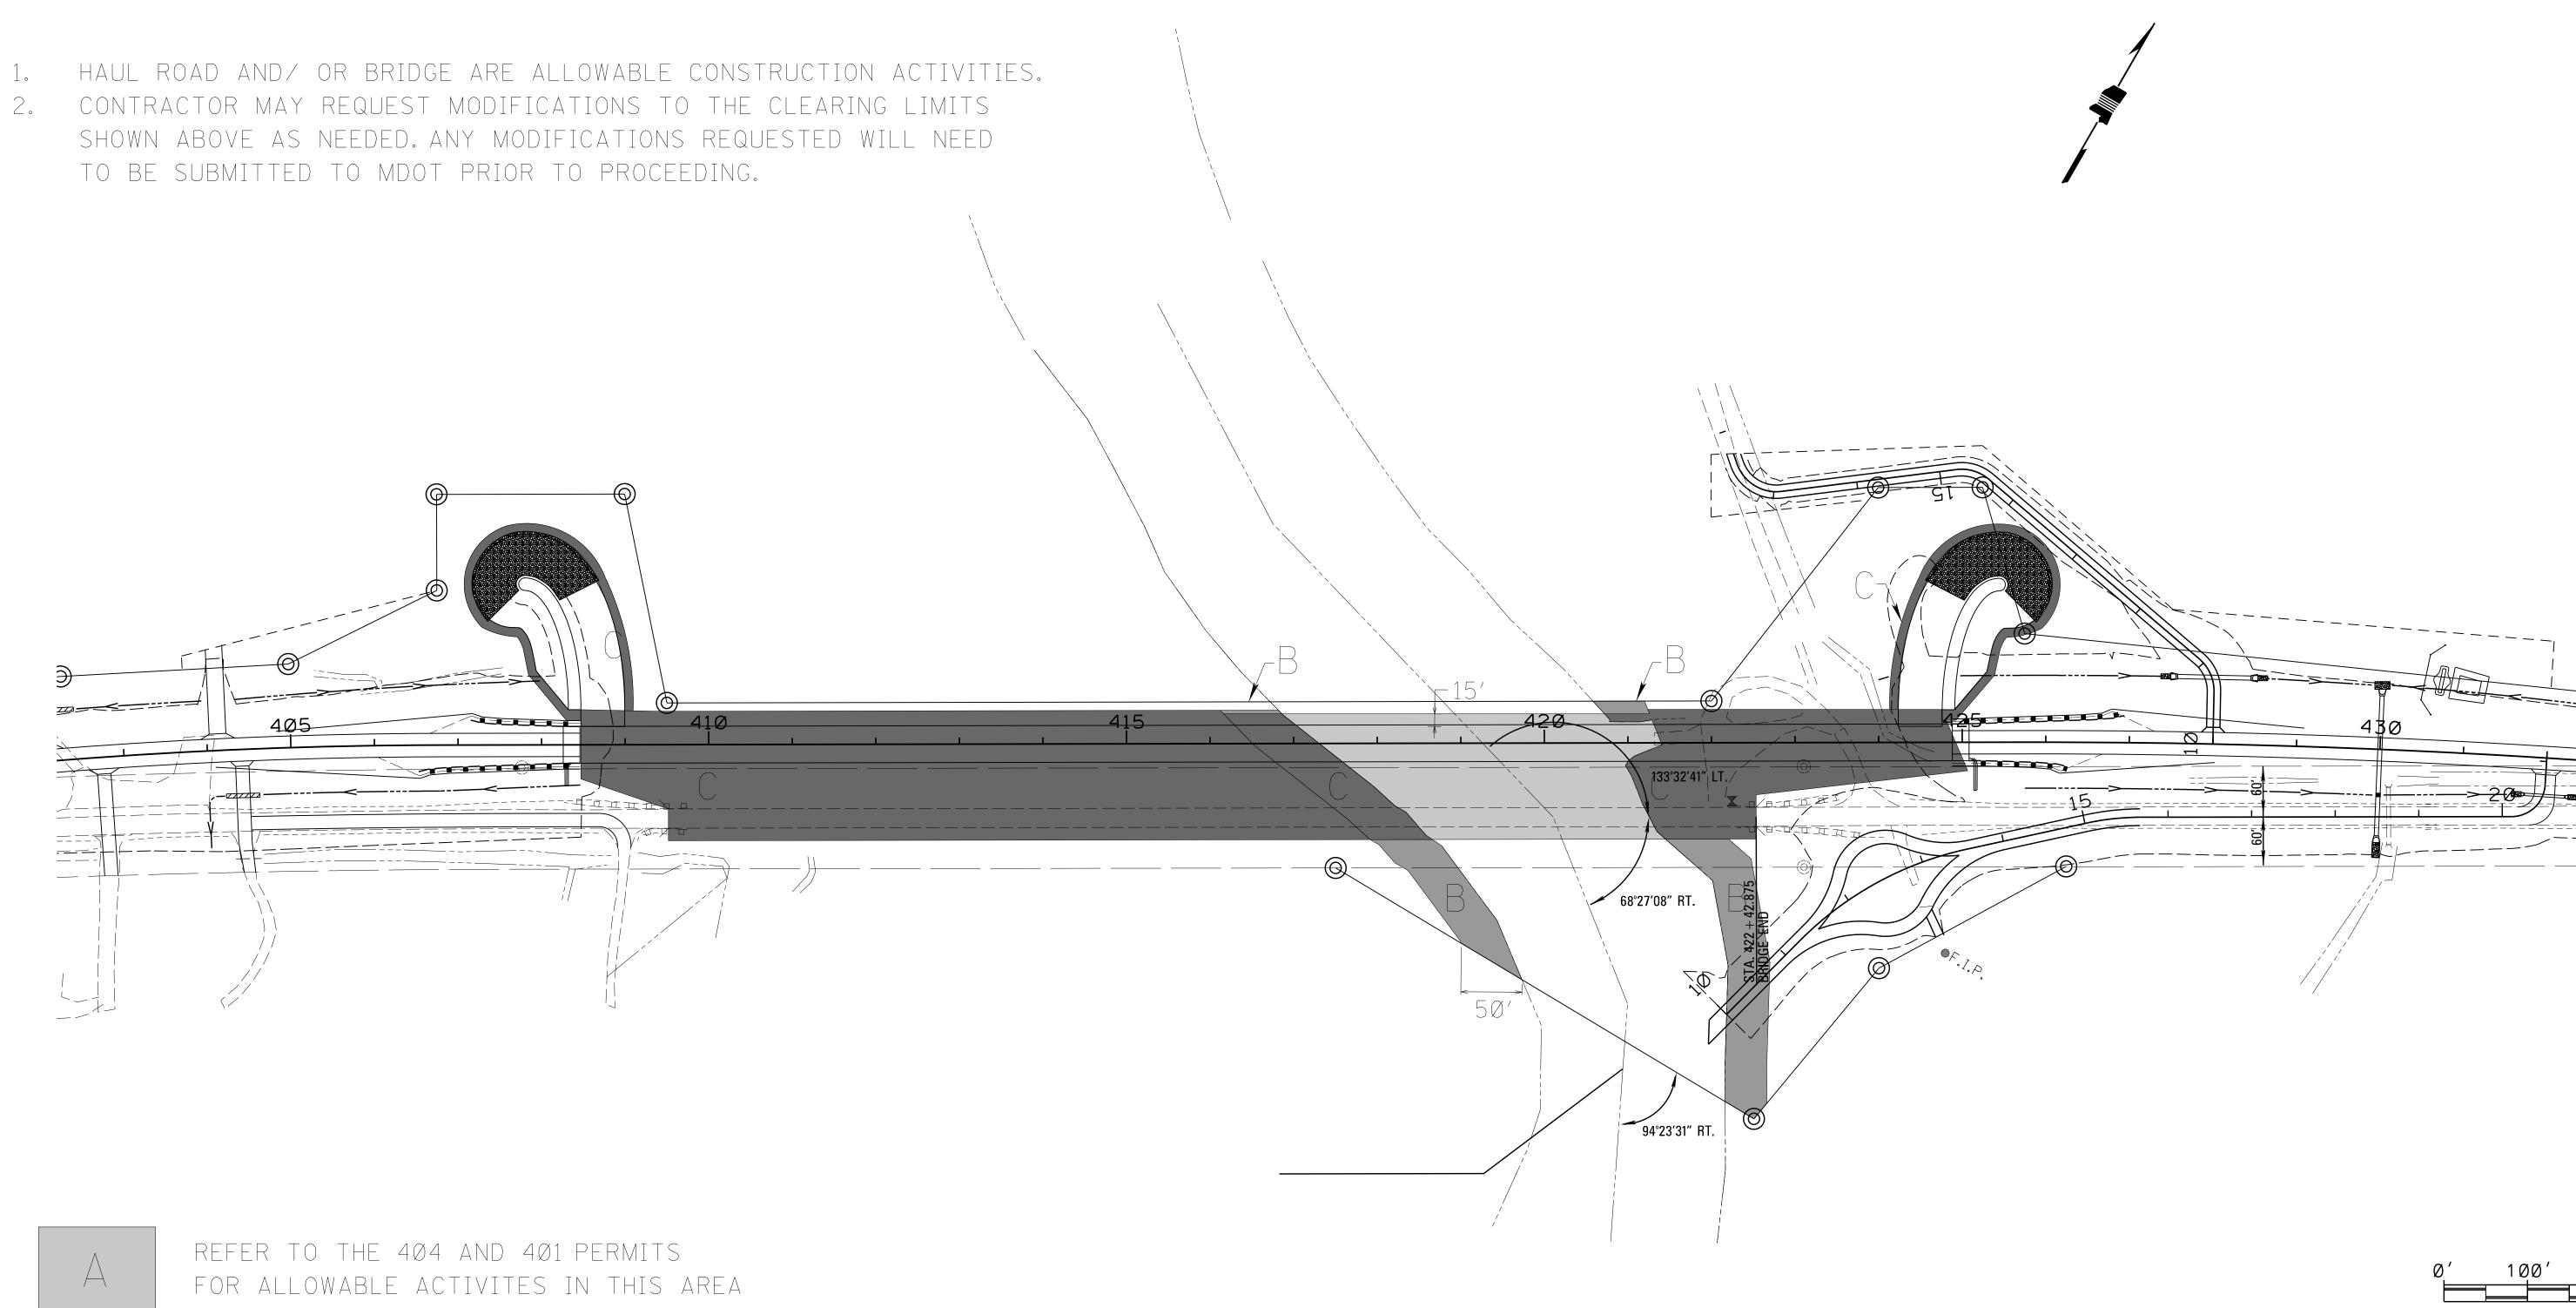

NO CLEARING Allowed

CLEARING AND GRUBBING ALLOWED





RIPARIAN BUFFER SR 32 BRIDGE NO. 46.2

PROJ. NO.: BR-0051-02(023)
COUNTY: TALLAHATCHIE

WORKING NUMBER

ECP-RB-4

SHEET NUMBER

38

FILE NAME: ECP-RB-4.dgn

DESIGN TEAM MENDROP CHECKED DATE

FMS CON: 102383/302000 PROJECT NO. BR-0051-02(023) MISS. HAUL ROAD AND/ OR BRIDGE ARE ALLOWABLE CONSTRUCTION ACTIVITIES. CONTRACTOR MAY REQUEST MODIFICATIONS TO THE CLEARING LIMITS SHOWN ABOVE AS NEEDED. ANY MODIFICATIONS REQUESTED WILL NEED TO BE SUBMITTED TO MDOT PRIOR TO PROCEEDING. $= \frac{STA. 455 + 84.79 \text{ CL} \text{ EXISTING}}{STA. 10 + 00 \text{ DITCH TRAVERSE}}$ 50′ FLOODPLAIN TRAVERSE 94¹39'08" RT. REFER TO THE 404 AND 401 PERMITS FOR ALLOWABLE ACTIVITES IN THIS AREA MISSISSIPPI DEPARTMENT OF TRANSPORTATION NO CLEARING STA. 415 + 75 CL FLOODPLAIN EROSION CONTROL PLAN ALLOWED = STA. 13 + 00.99 CL DITCH RIPARIAN BUFFER SR 32 CLEARING AND GRUBBING BRIDGE NO. 47.0 ALLOWED PROJ. NO.: BR-0051-02(023) COUNTY: TALLAHATCHIE ECP-RB-6

FILE NAME: _ ECP-RB-6.dgn

ROADWAY AND BRIDGE ECP PLANS

MISSISSIPP

STATE MAP

INDICATES APPROXIMATE LOCATION OF PROJECT.

LAT. 33°58.29'N LONG. 90°13.40'W

NATIONWIDE (OTHER)*

INDIVIDUAL (404)*

GENERAL*

(APPROX. MIDDLE OF PROJECT)

DESIGN CONTROL (RURAL ARTERIAL)

PERMITS ACQUIRED BY MDOT

STORMWATER PERMIT

REQUIRED, SCNOI TO BE SUBMITTED BY CONTRACTOR (1 TO 4.99 ACRES)

NO STORMWATER PERMIT REQUIRED (<1 ACRE)

PROJECT NUMBER

BR-0051-02(023)

STATE OF MISSISSIPPI

BEGIN INCLUDED THIS WITH **PROJECT** SHEET ROADWAY 1 PERMANENT SIGNS1001 TRAFFIC SIGNALS2001

GENERAL INDEX

ITS COMPONENTS3001 LIGHTING4001

ROADWAY STANDARD DWGS6001 BOX CULVERT STD. DRAWINGS (LRFD) 7001

BOX CULVERT STD. DRAWINGS (STD. SPEC.)7501 BRIDGE8001 CROSS SECTIONS9001

BRIDGE STRUCTURES REQ'D.

- (A) BRIDGE NO. 45.6 STA. 381 + 18.92 TO 382 + 81.08 2@80' LENGTH ALONG © 162'-2"
- (B) BRIDGE NO. 46.2 STA. 408 + 45.92 TO 424 + 88.25 1@81'-1",2@80', 2@120', 1@110', SKEW TRANSITIONS FROM 0° TO 30° RT FWD AT END OF 6TH SPAN 1@260', 1@410', 1@260', 1@121'-3" LENGTH ALONG © 1,642'-4'
- (C) BRIDGE NO. 47.0 STA. 454 + 93.92 TO STA. 456 + 56.08 4@40' LENGTH ALONG € 162'-2"

MISSISSIPPI DEPARTMENT OF TRANSPORTATION


PLAN AND PROFILE OF PROPOSED STATE HIGHWAY

FEDERAL AID PROJECT NO. BR-0051-02(023)

SR 32 BETWEEN WEBB AND CHARLESTON REPLACE BRIDGES

(45.6, 46.2, 47.0)

FMS CON. NO. 102383/302000

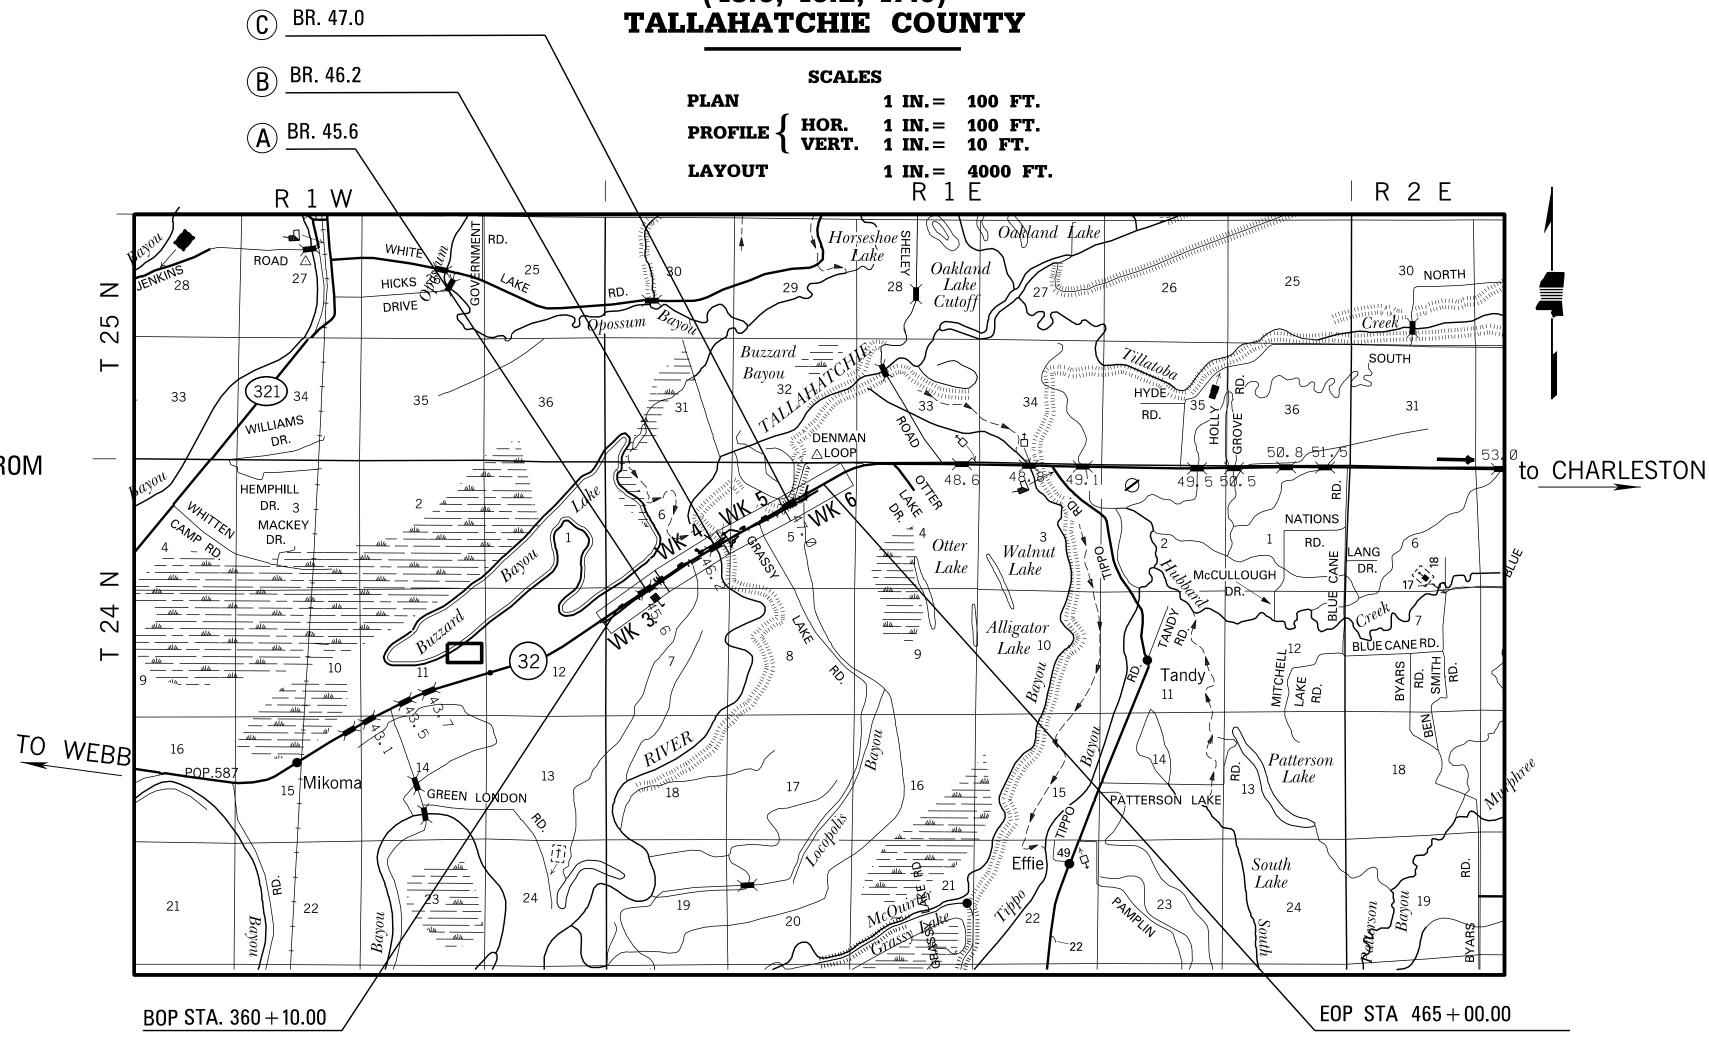

CONVENTIONAL SYMBOLS

| COUNTY LINE |
|-------------------------------|
| TOWN CORPORATION LINE |
| SECTION LINE § § § |
| EXISTING ROAD OR TRAVELED WAY |
| PROPOSED ROAD OR TRAVELED WAY |
| RAILROAD |
| SURVEY LINE |
| BRIDGES |

EQUATIONS

STA 444 + 24.399 BK = STA 444 + 13.329 AH (-11.070)


LENGTH DATA

LENGTH OF ROADWAY LENGTH OF BRIDGES LENGTH OF PROJECT (NET) LENGTH OF EXCEPTIONS LENGTH OF PROJECT (GROSS)

| 10,478.930 | FT. | 1.985 | М |
|------------|-----|-------|---|
| 1,966.670 | FT. | 0.372 | М |
| 12,445.600 | FT. | 2.357 | М |
| | FT. | | M |
| 12,445.600 | FT. | 2.357 | М |

EXCEPTIONS




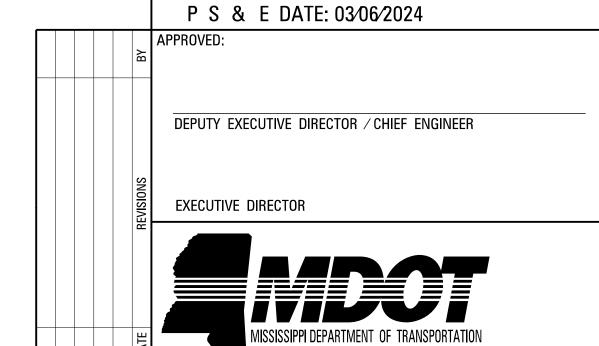



ROADWAY

TALLAHATCHIE


COUNTY

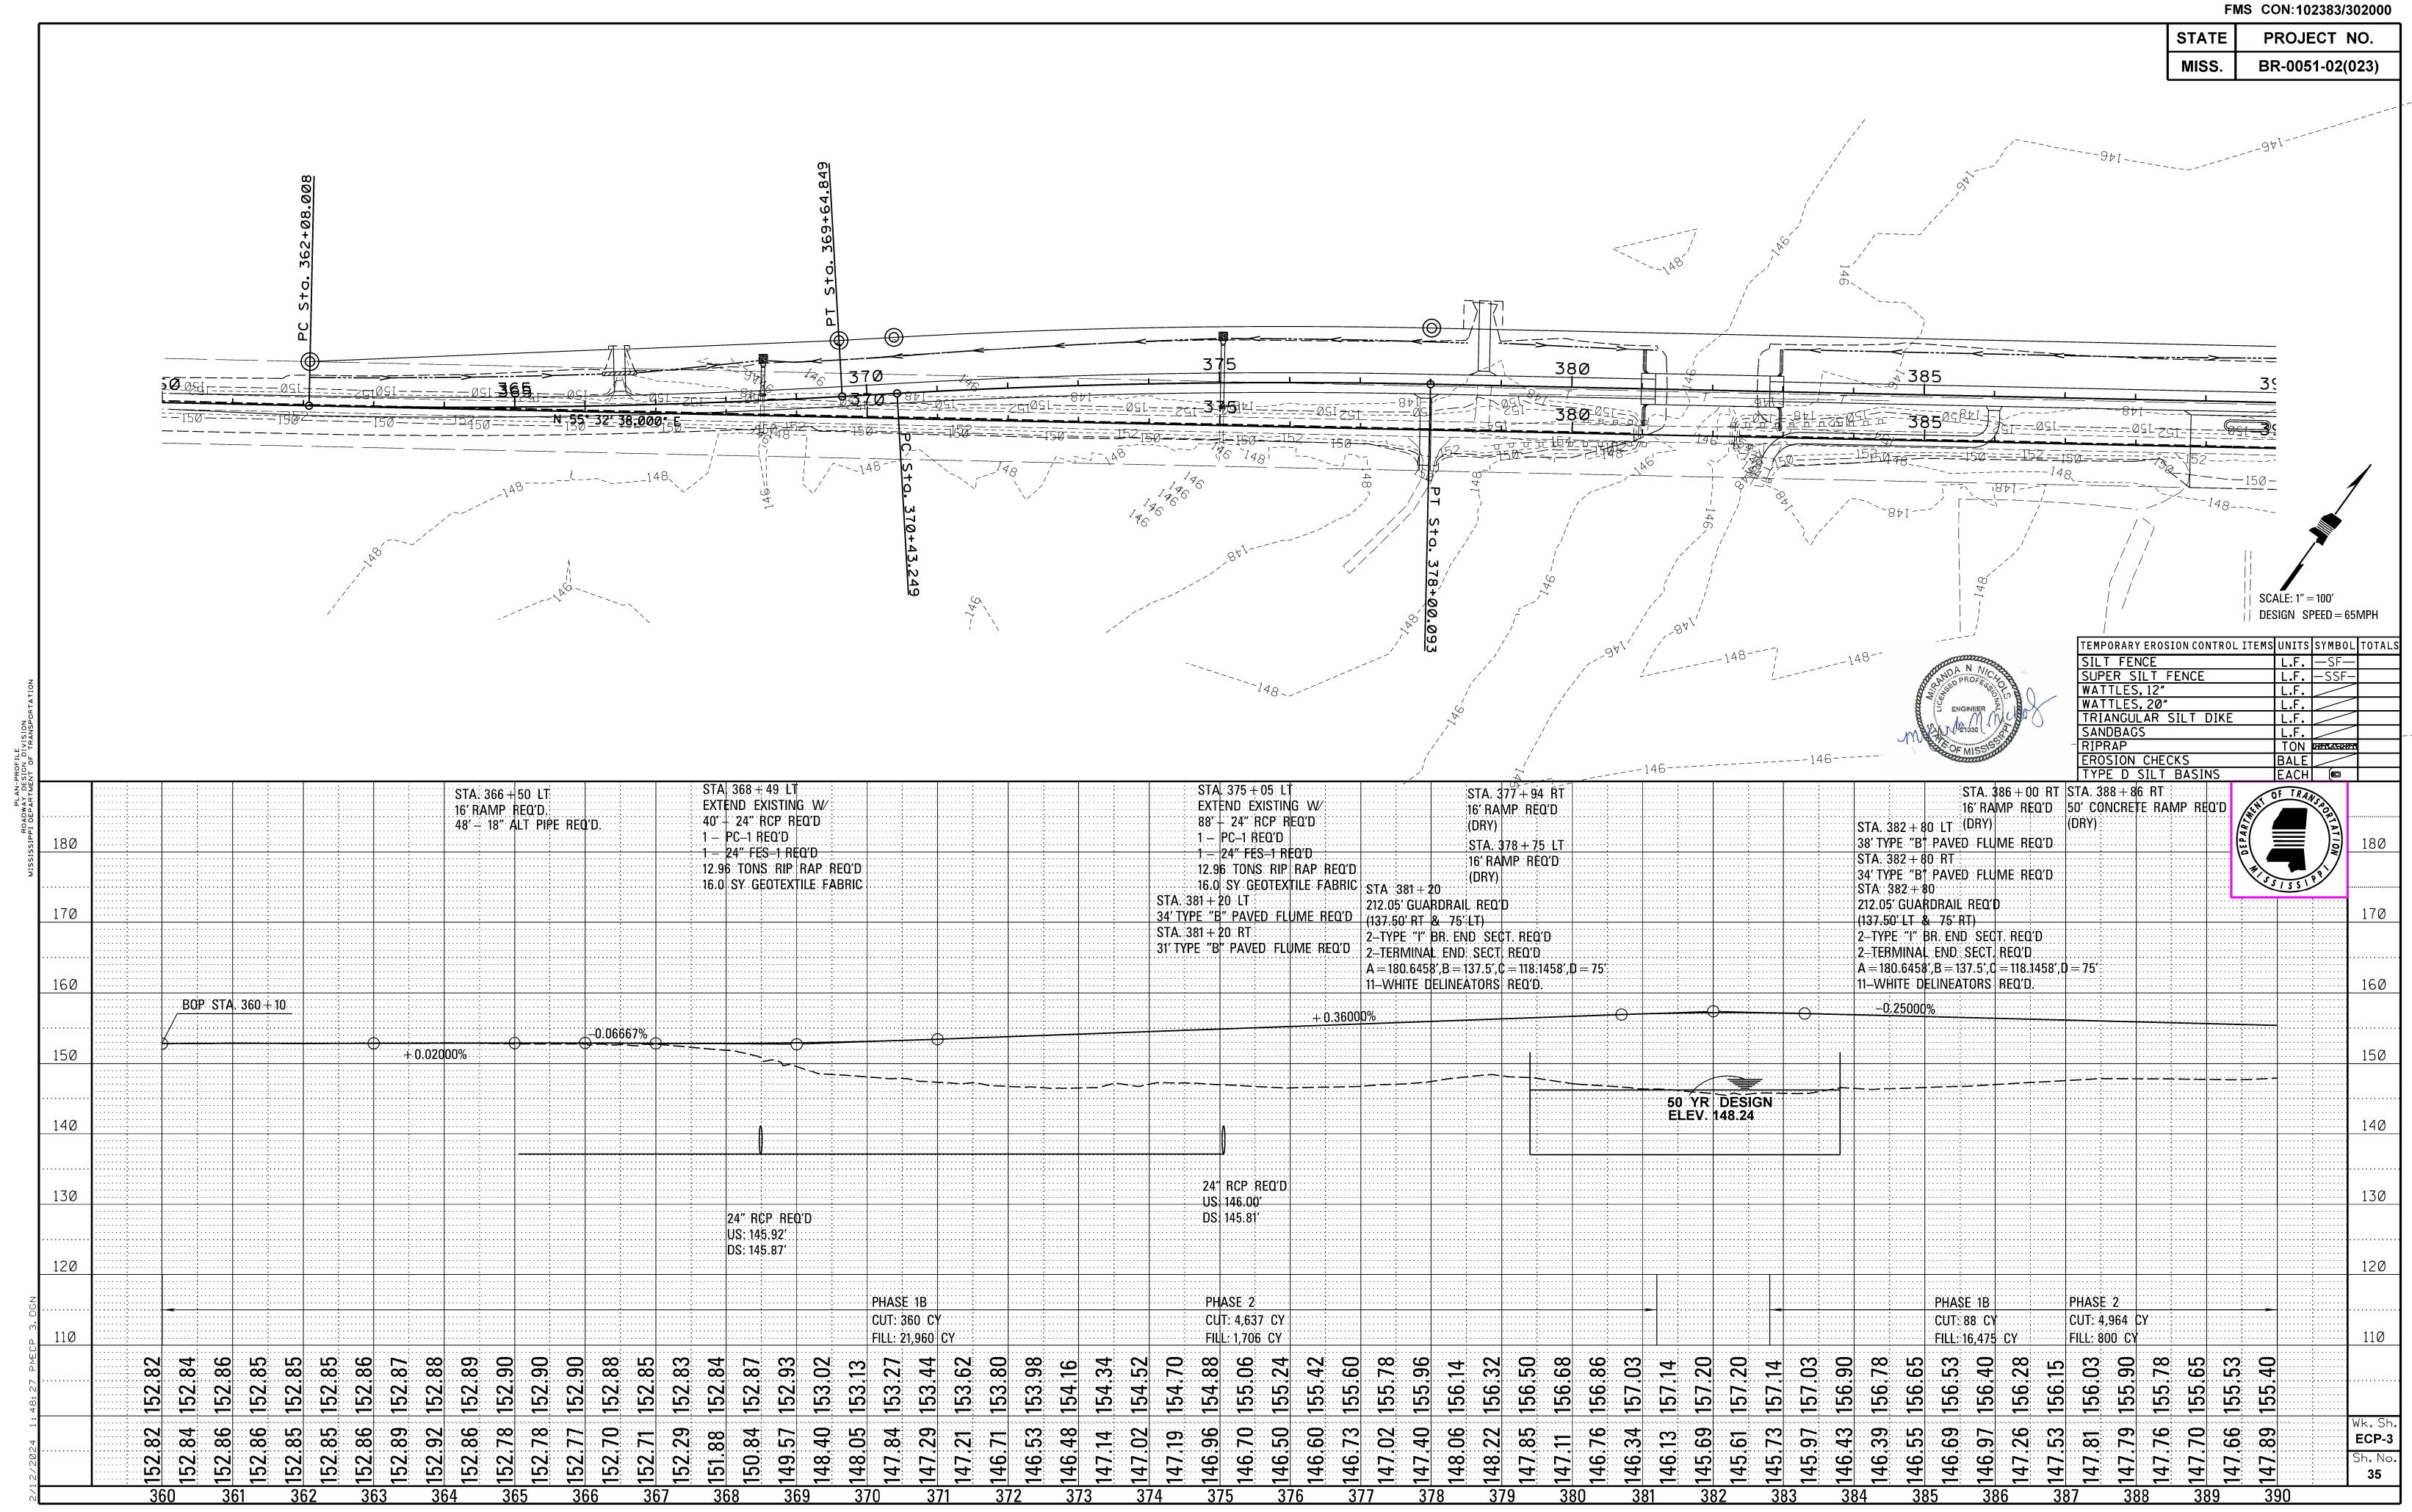

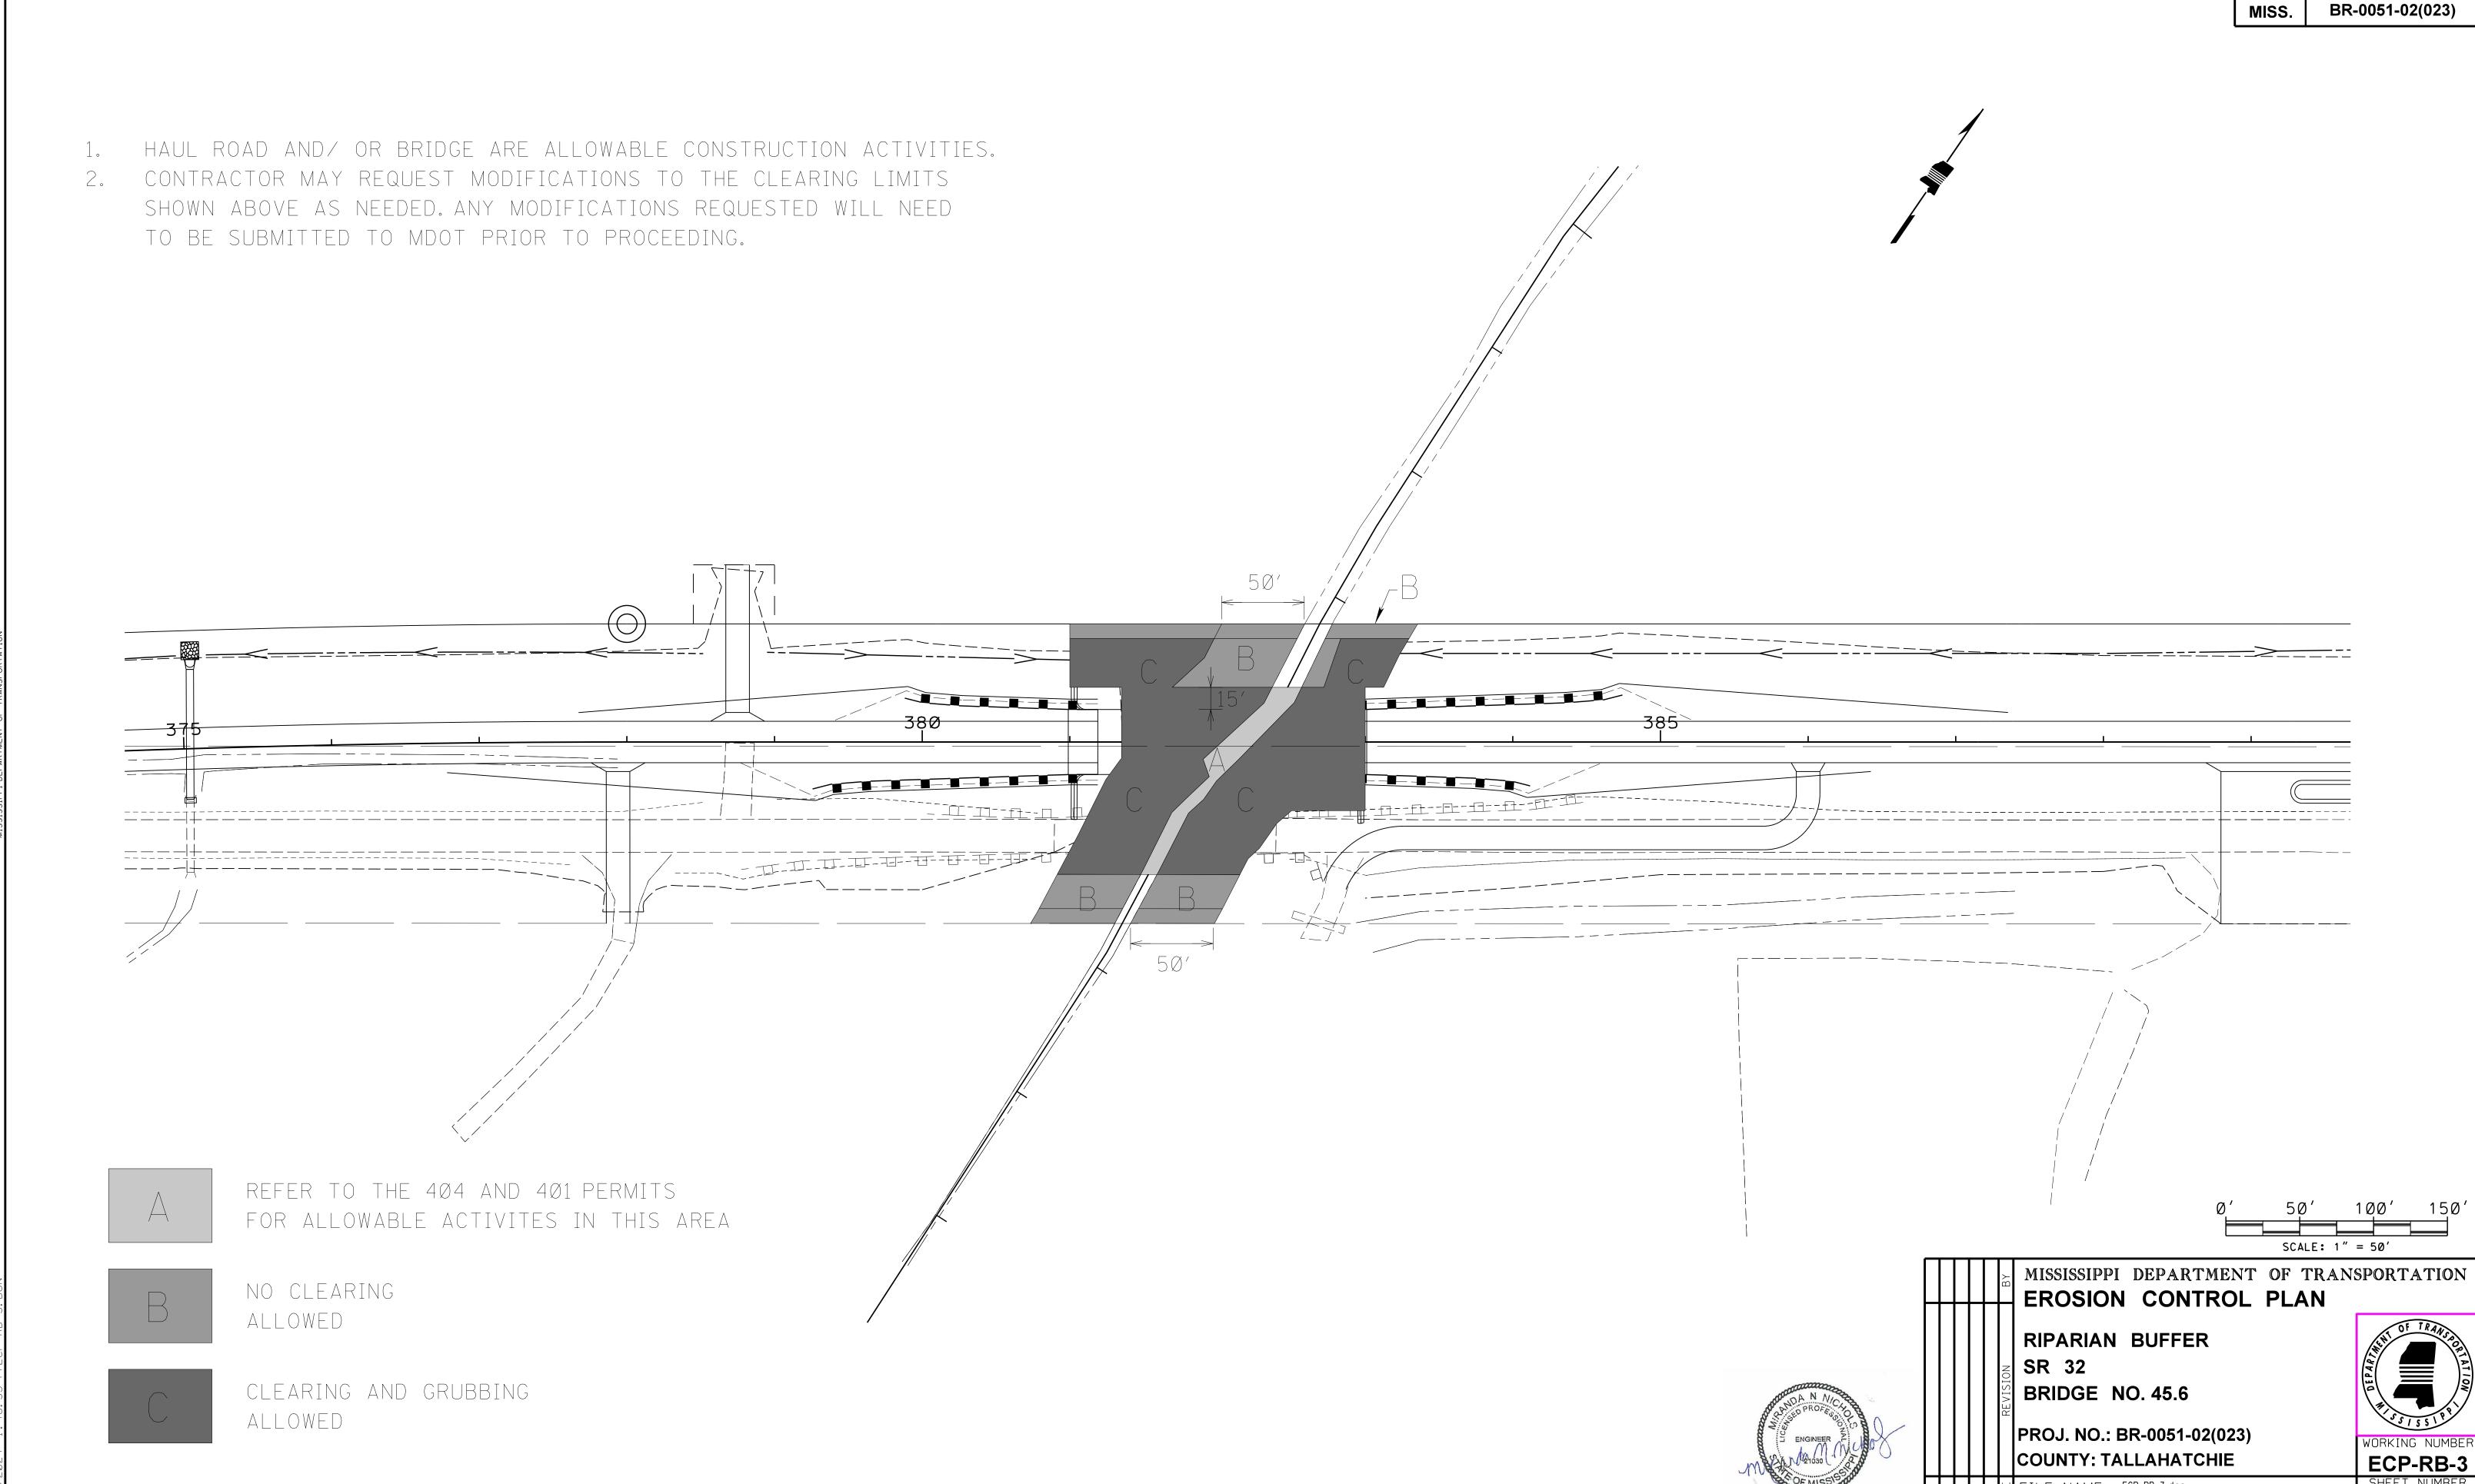

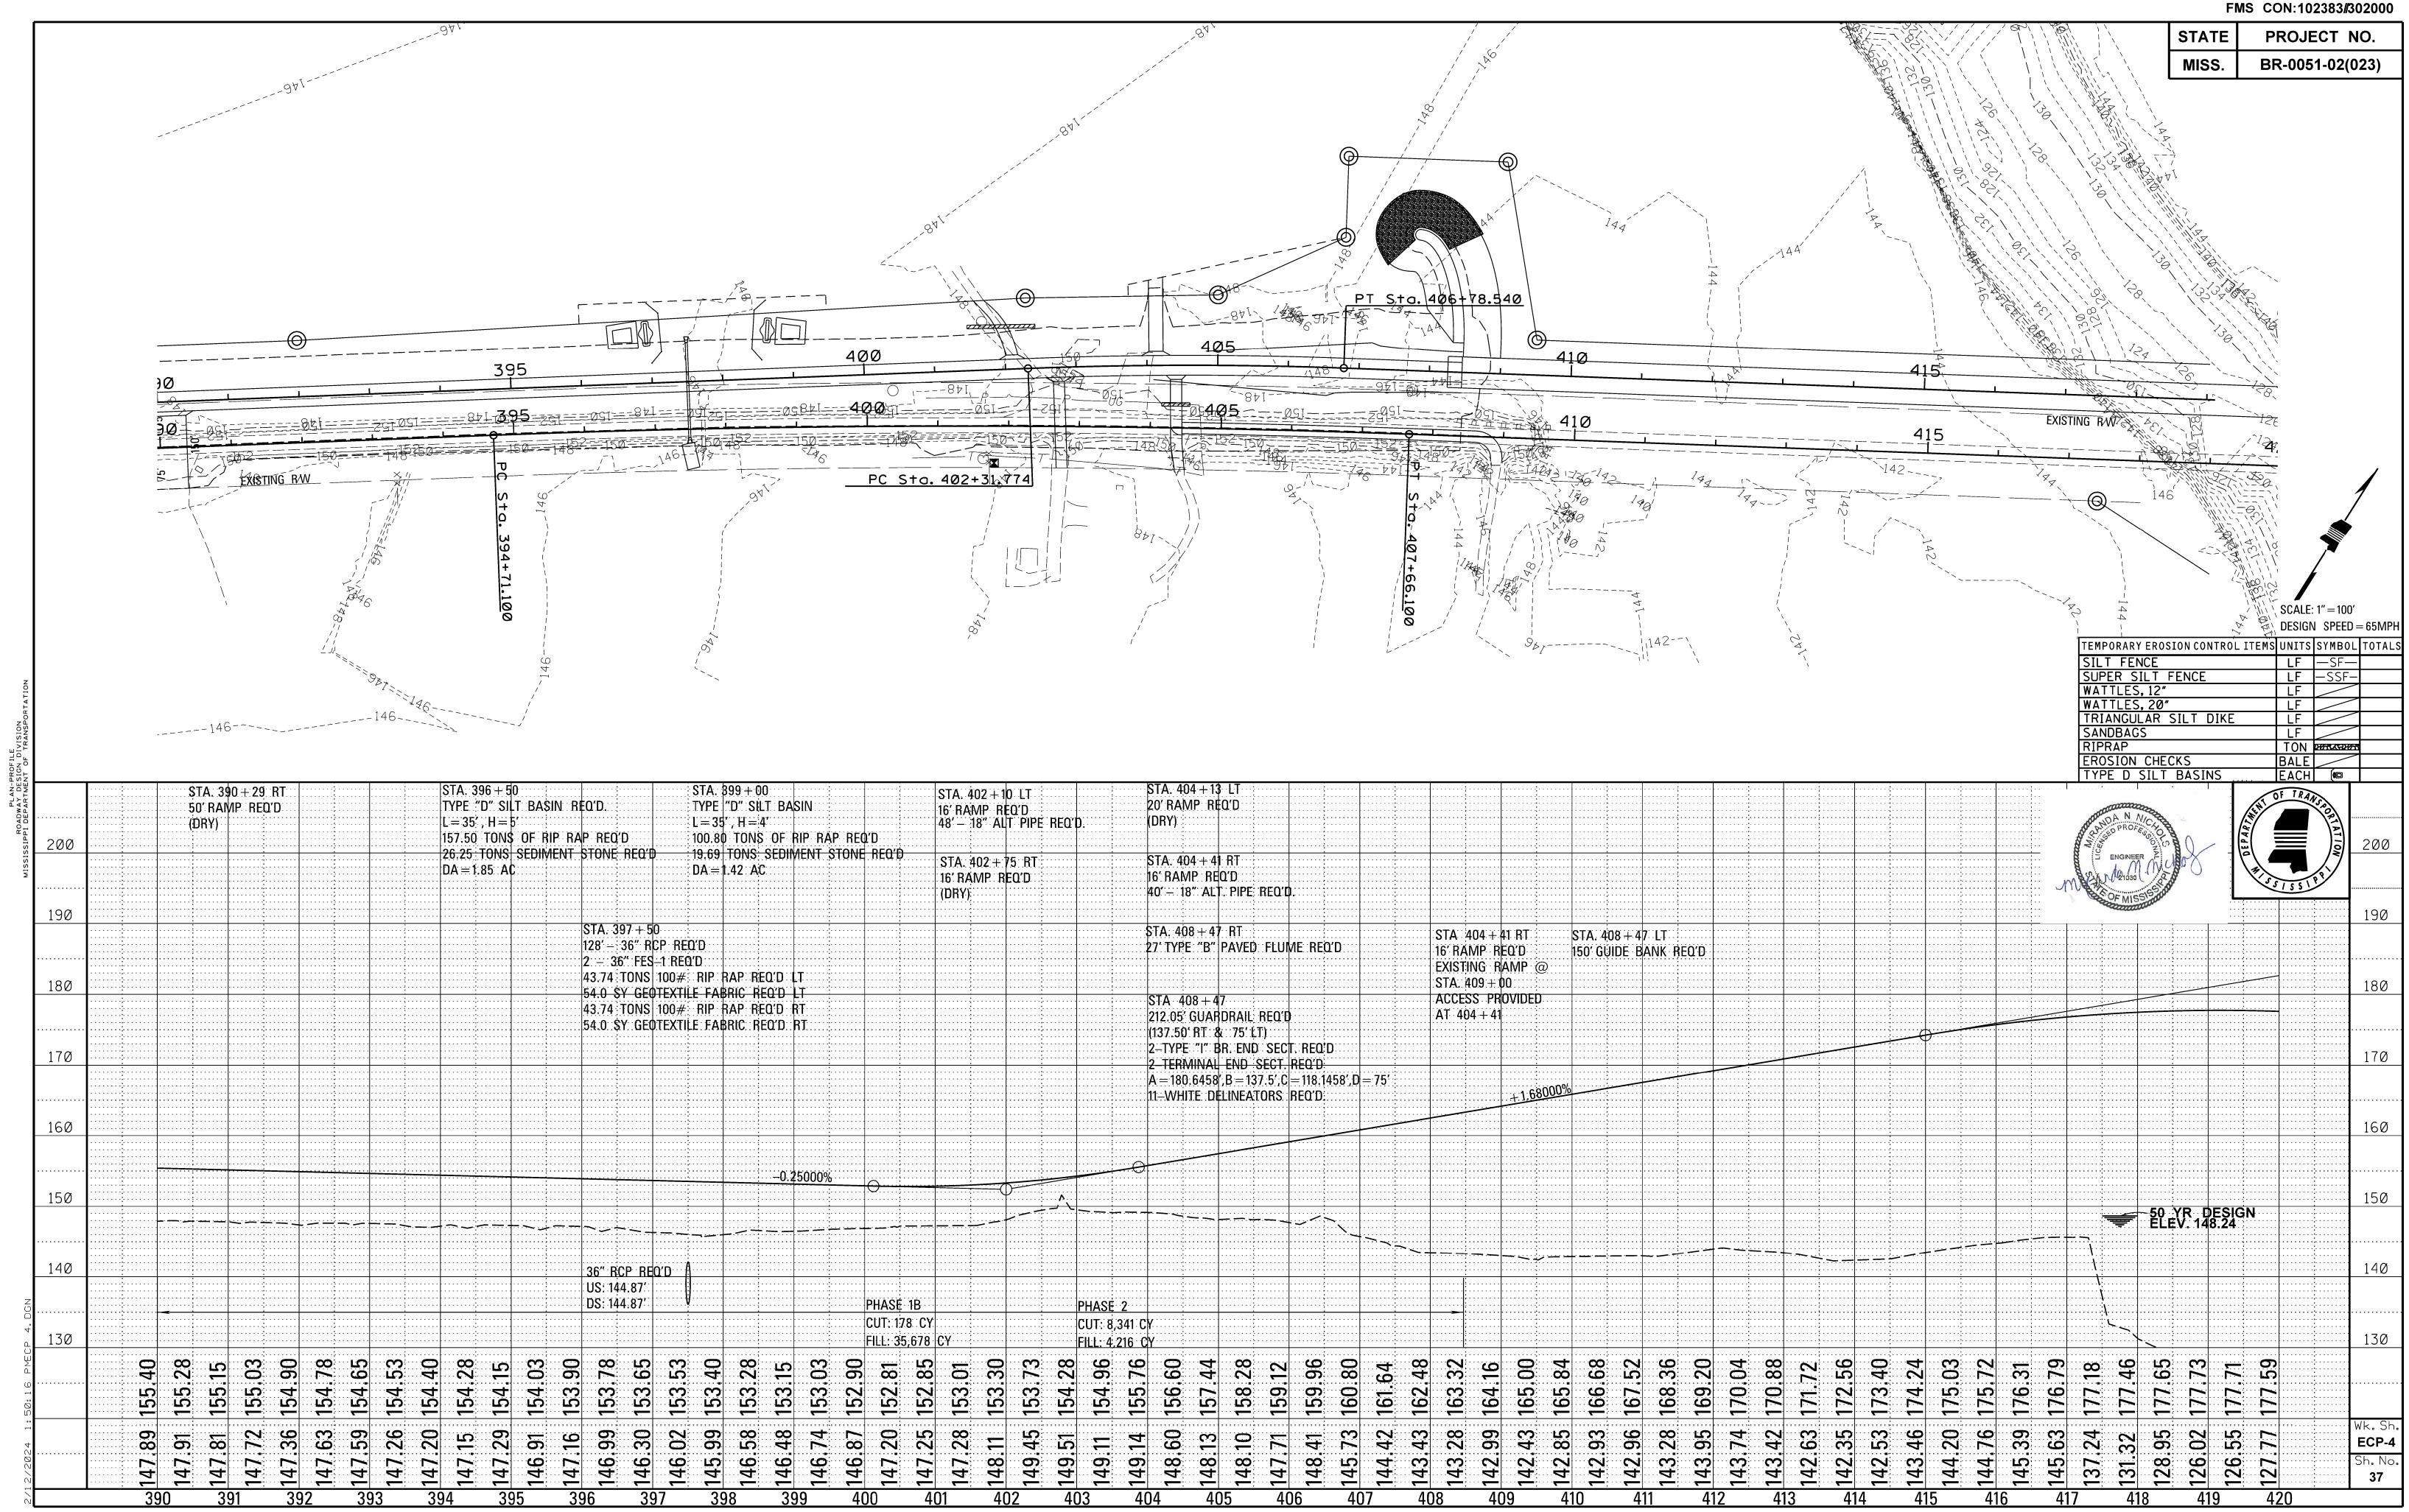

| STATE | PROJECT NO. |
|-------|-----------------|
| MISS. | BR-0051-02(023) |

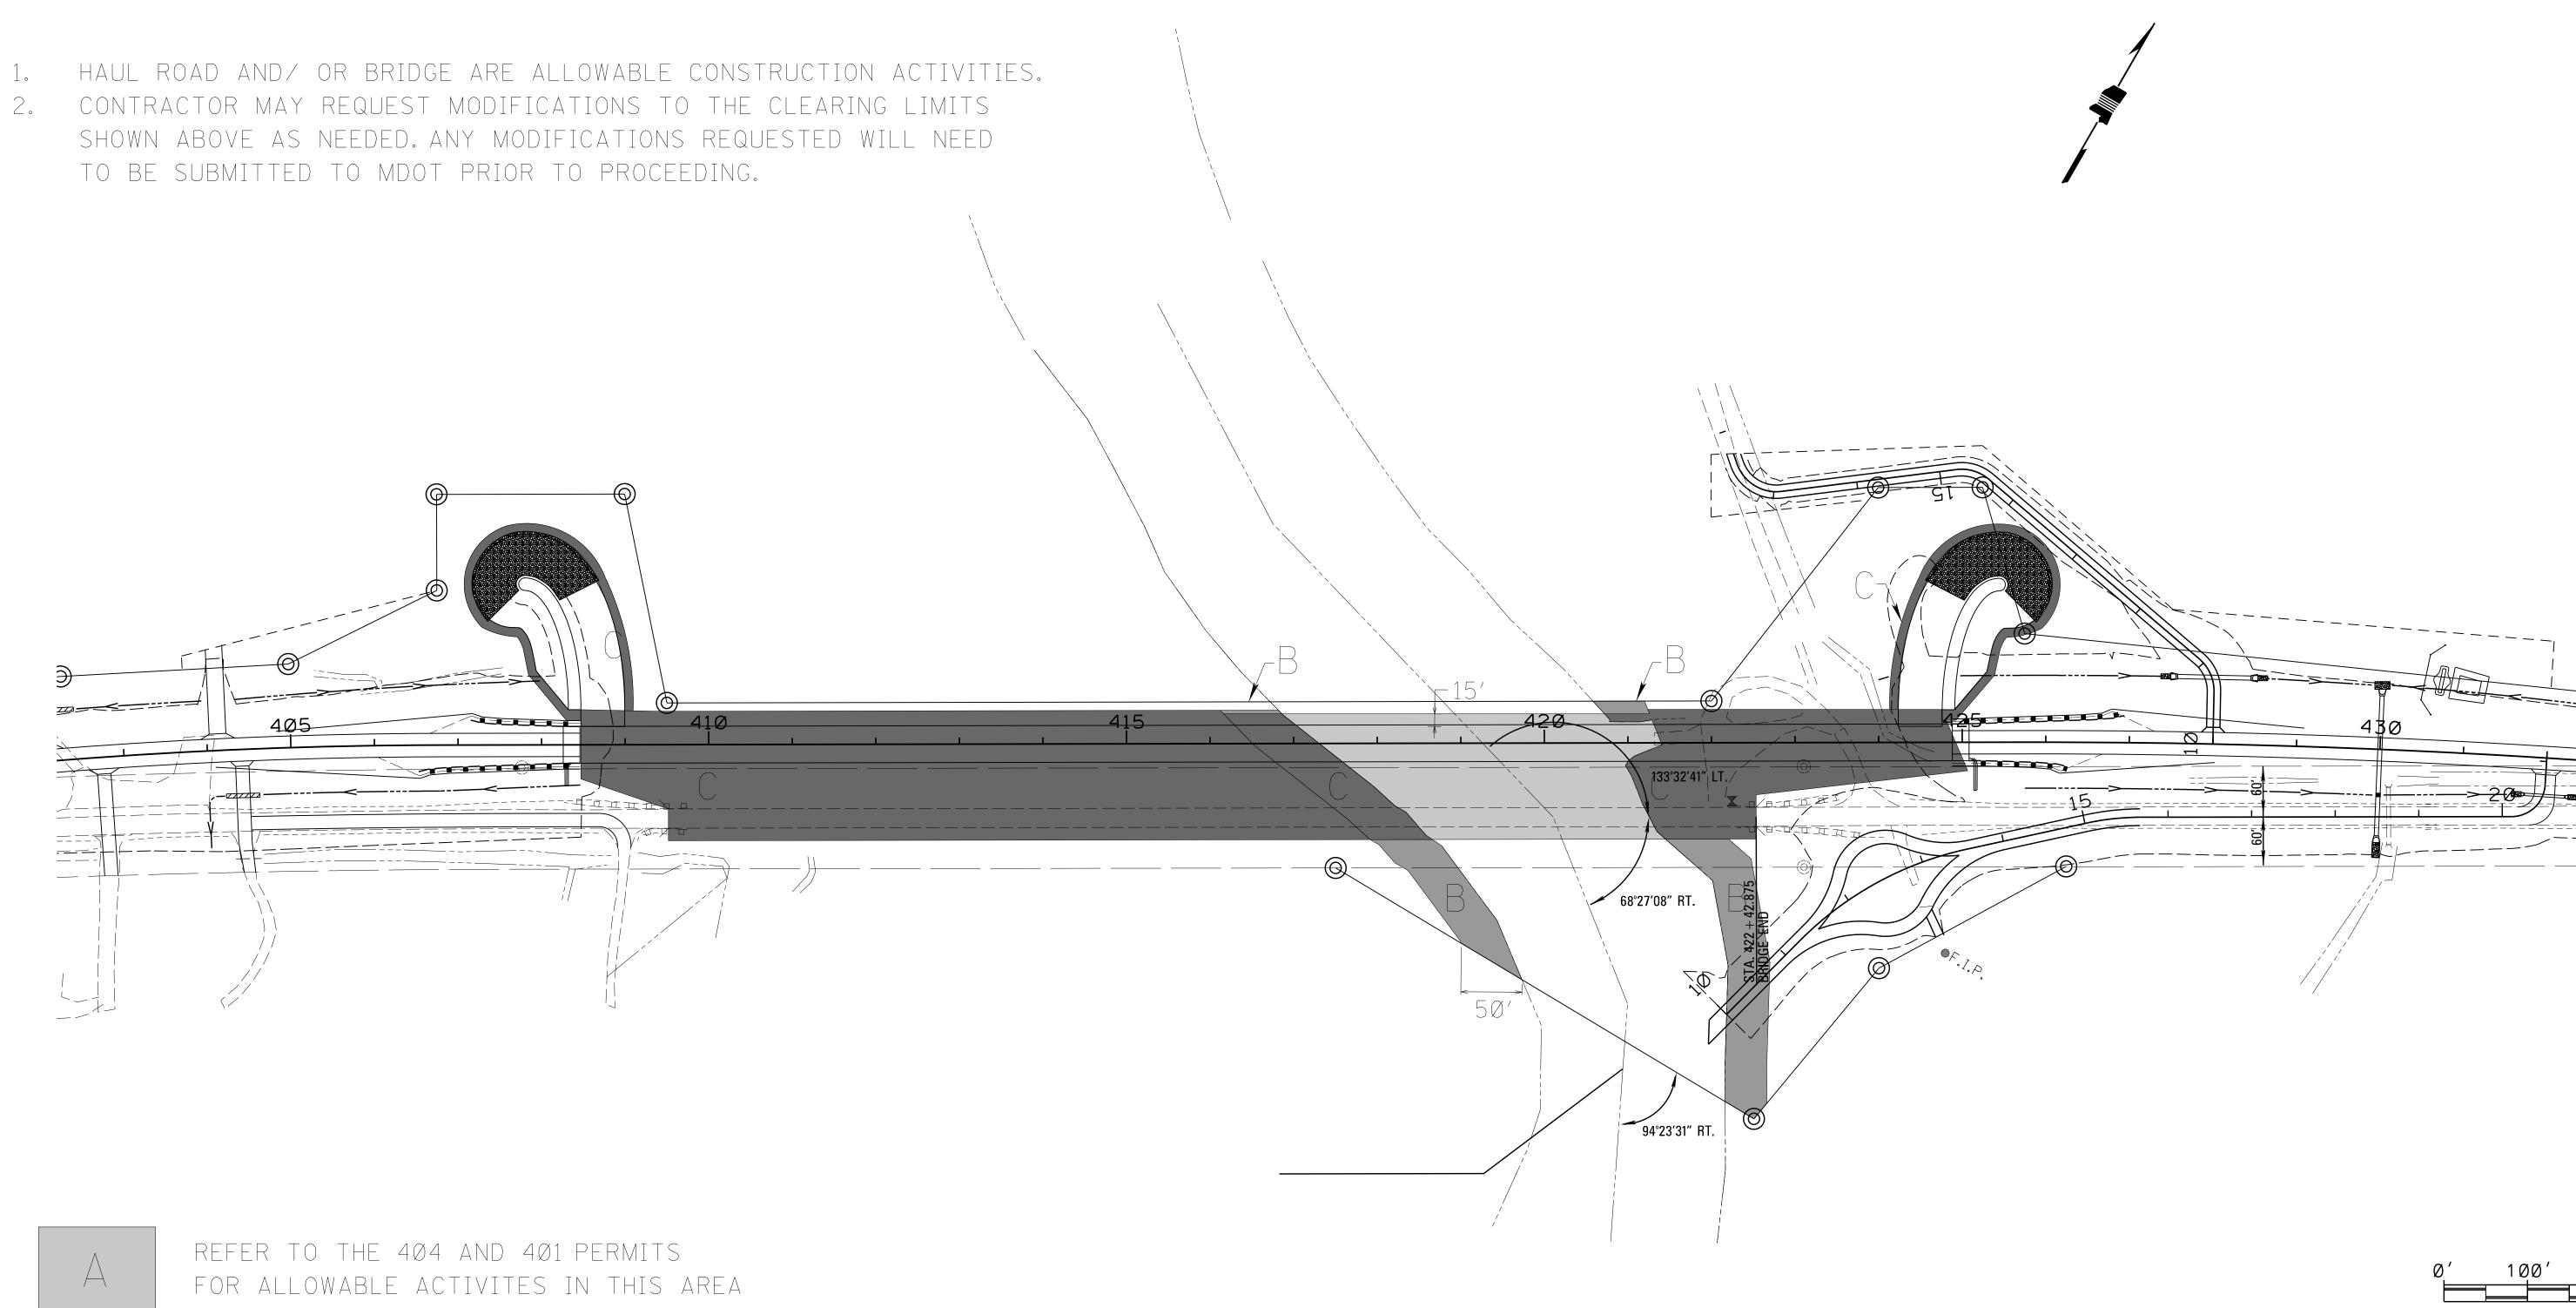

NO CLEARING Allowed

CLEARING AND GRUBBING ALLOWED





RIPARIAN BUFFER SR 32 BRIDGE NO. 46.2

PROJ. NO.: BR-0051-02(023)
COUNTY: TALLAHATCHIE

WORKING NUMBER


ECP-RB-4

SHEET NUMBER


38


FILE NAME: ECP-RB-4.dgn


DESIGN TEAM MENDROP CHECKED DATE

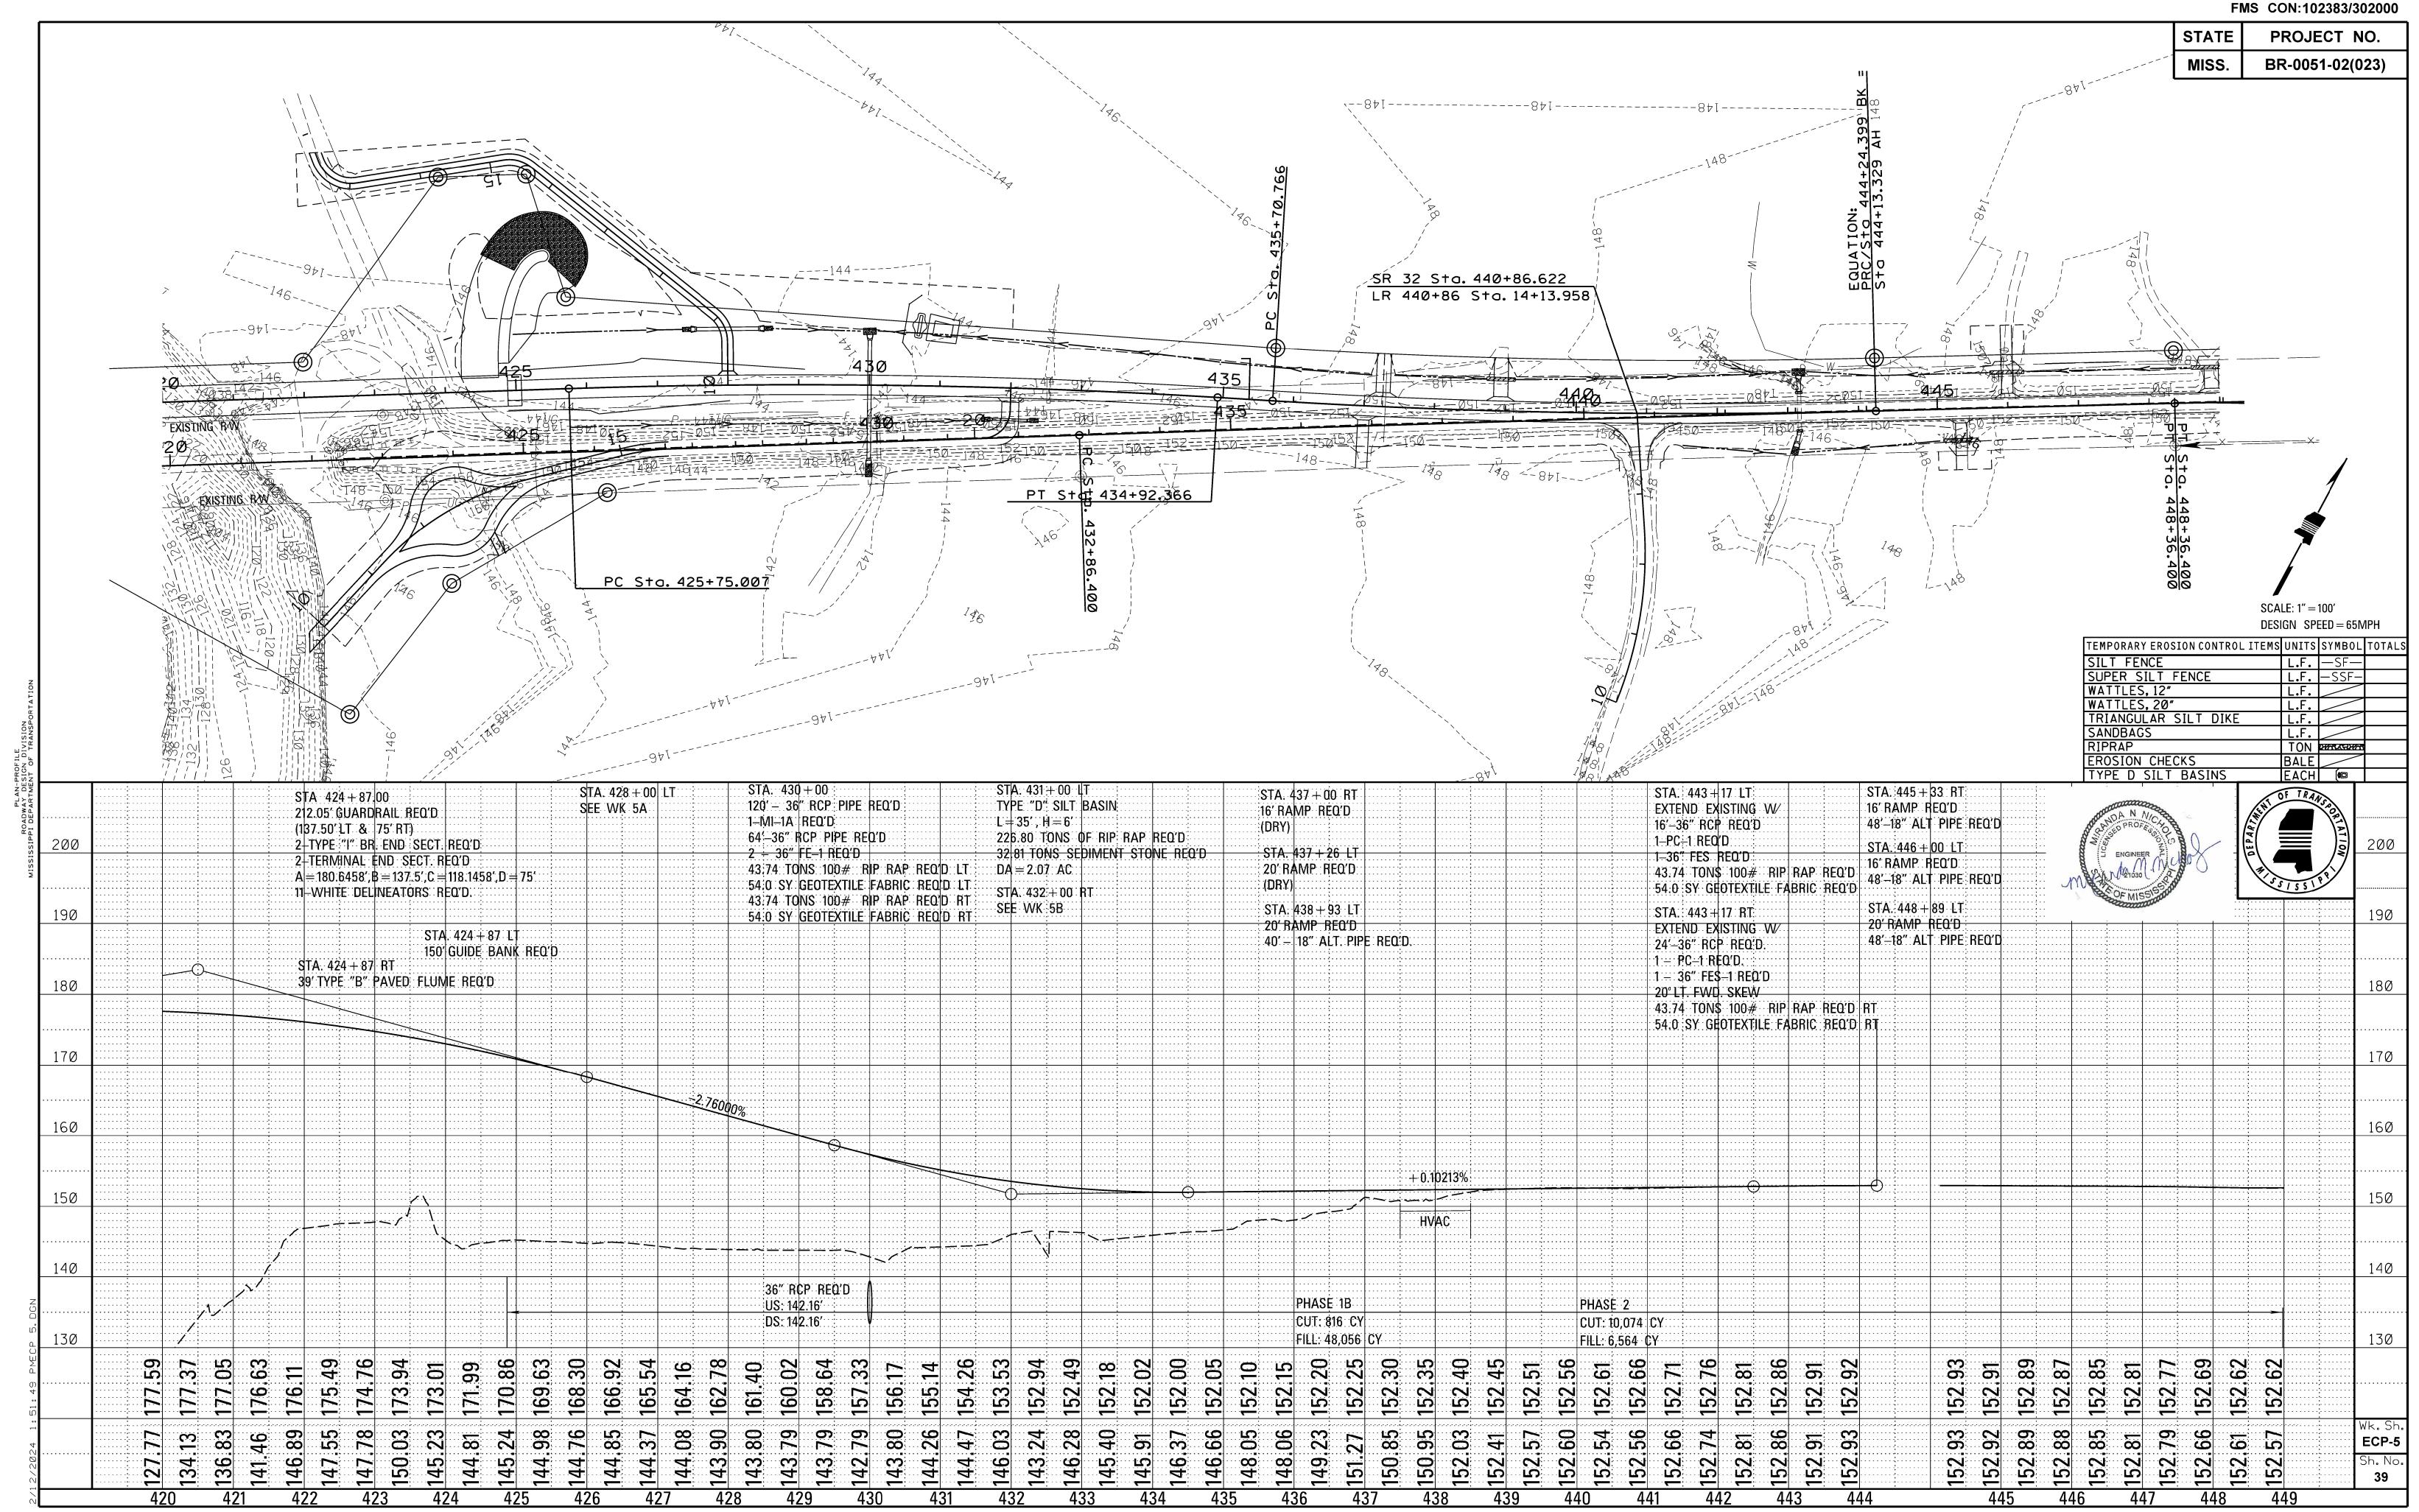

| | ω | | | | FMS CON:102383/302000 |
|---|--|---|---|------------------------------|--|
| | | | <u>'</u> | | STATE PROJECT NO. |
| | | | | | MISS. BR-0051-02(023) |
| | / | X = 3= X X X X X X X X X X | \sim | | |
| | / \ \ \ \ \ \ \ \ \ \ \ \ \ \ \ \ \ \ \ | 101/101/101/101/101/101/101/101/101/101 | | | |
| | $\frac{9}{7}$ $\frac{1}{1}$ $\frac{1}$ | 146 | POT Sta. 17 | <u>+73.757</u> | |
| | 19.334. | | PTS | | |
| | | | /////// PC | *58 o. | |
| | | | Story In | 2.095 | |
| | | | 16+90.65 | | |
| | | | */P | | |
| | | | 5+0.10 | | |
| | | | 14+79.79> | | |
| | | | | | |
| | | | | | |
| | | | | | |
| | | | 1AA | | |
| | 144 144 | | | | |
| | | SR 32 STA. 428+00.000 DW STA. 10+00.000 | | | |
| | | JW STA. IE-EU.WOW | | | SCALE: 1" = 100' |
| | | | \\\\\\\\\\\\\\\\\\\\\\\\\\\\\\\\\\\ | | SCALE: 1" = 100' DESIGN SPEED = 15 MPH |
| | | . , , , , , , , , , , , , , , , , , , , | | | TEMPORARY EROSION CONTROL ITEMS UNITS SYMBOL TOTAL SILT FENCE L.F. —SF— |
| Z O | | | | | SUPER SILT FENCE L.F. —SSF— WATTLES, 12" L.F. |
| N OG: | | | | | WATTLES, 12" WATTLES, 20" TRIANGULAR SILT DIKE SANDBAGS RIPRAP TON |
| TRANS | | VVT | . 77 | | RIPRAP TON PERSONAL PALE |
| WESTON OF THE PROPERTY OF THE | | STA. 10 + 80 | | | EROSION CHECKS TYPE D SILT BASINS EACH (***) |
| DEPWAY DEPART | | 88' — 24" RCP REQ'D | | | STOR N NICOLA WILLIAM STORY |
| 18Ø | | 2 - 24" FES-1 REQ'D 12.96 TONS 100# RIP RAP REQ'D LT 16.0 SY GEOTEXTILE FABRIC REQ'D LT | | | PROFESSION PROFESSION DE LA PROFESSION D |
| MISSIA | | 12.96 TONS 100# RIP RAP REQ'D RT | | | MA 1030 MA 1030 MA 15 S I PR |
| 170 | | | | | 17.0 |
| 110 | | | | | |
| | | | | | |
| 160 | | | | | 160 |
| | | 4.00000% | | | |
| 150 | | | | | 150 |
| | | | | | |
| 140 | | 1000000 | | | 140 |
| 140 | | + 0.15130 | | | 140 |
| | | +- | | | |
| 130 | | | | | 130 |
| | | 24" DOD DEO'D | | | |
| 120 | | 24" RCP REQ'D US: 143.57 | | | 120 |
| Z : : : : : : : : : : : : : : : : : : : | | DS: 143.26 PHASE 1B | | | |
| 110 | | CUT: 0 CY FILL: 6263 CY | | | 110 |
| | | | | | |
| 20 | | 161.14 156.14 146.01 146.24 146.32 | 0 0 0 0 0 | | |
| | | | | | Wk. St |
| 4 2 0 | | 3 | 9 6 6 8 R 7 O | | ECP-5 |
| | | 10 11 12 13 14 | 7 C C C C C C C C C C C C C C C C C C C | | 40 |
| DESIGN TEAM: MENDROP | FILENAME: ECP 5A.dgn | 10 11 12 13 14 COUNTY: TAI | 10 10 17 10 | PROJECT NO.: BR-0051-02(023) | SHEET ID: EROSION CONTROL PLAN - DRIVEWAY 428+00 |

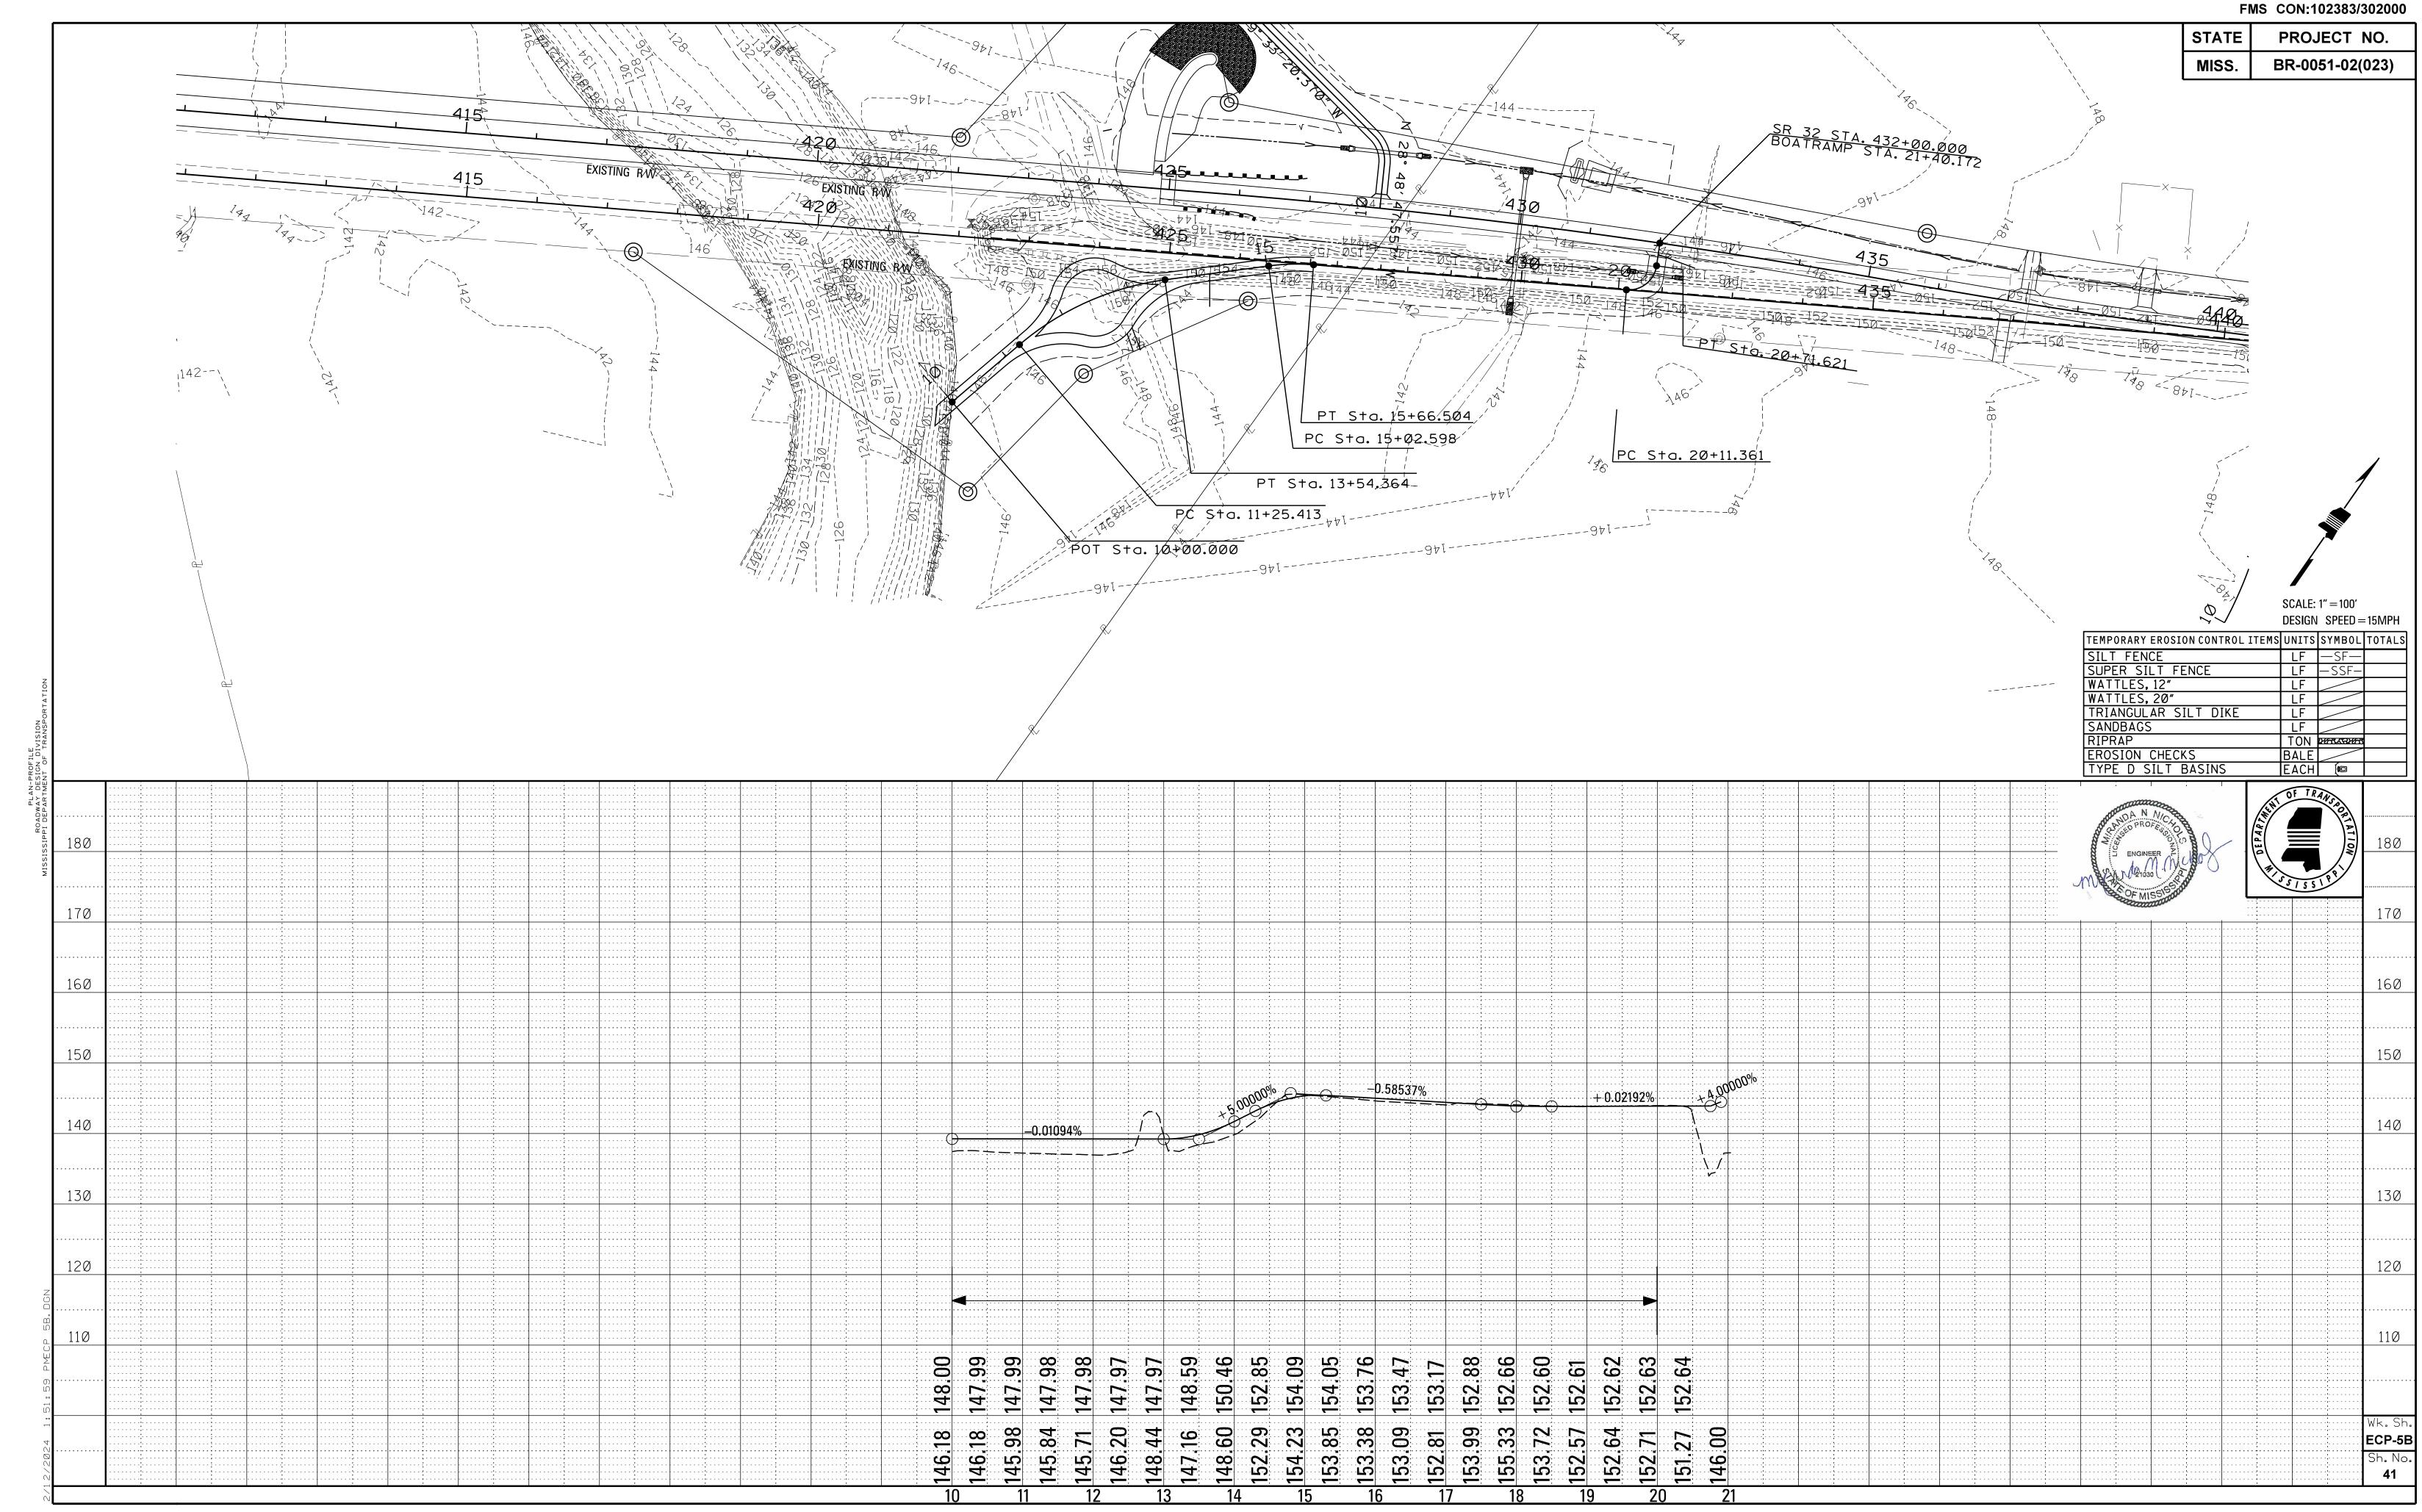


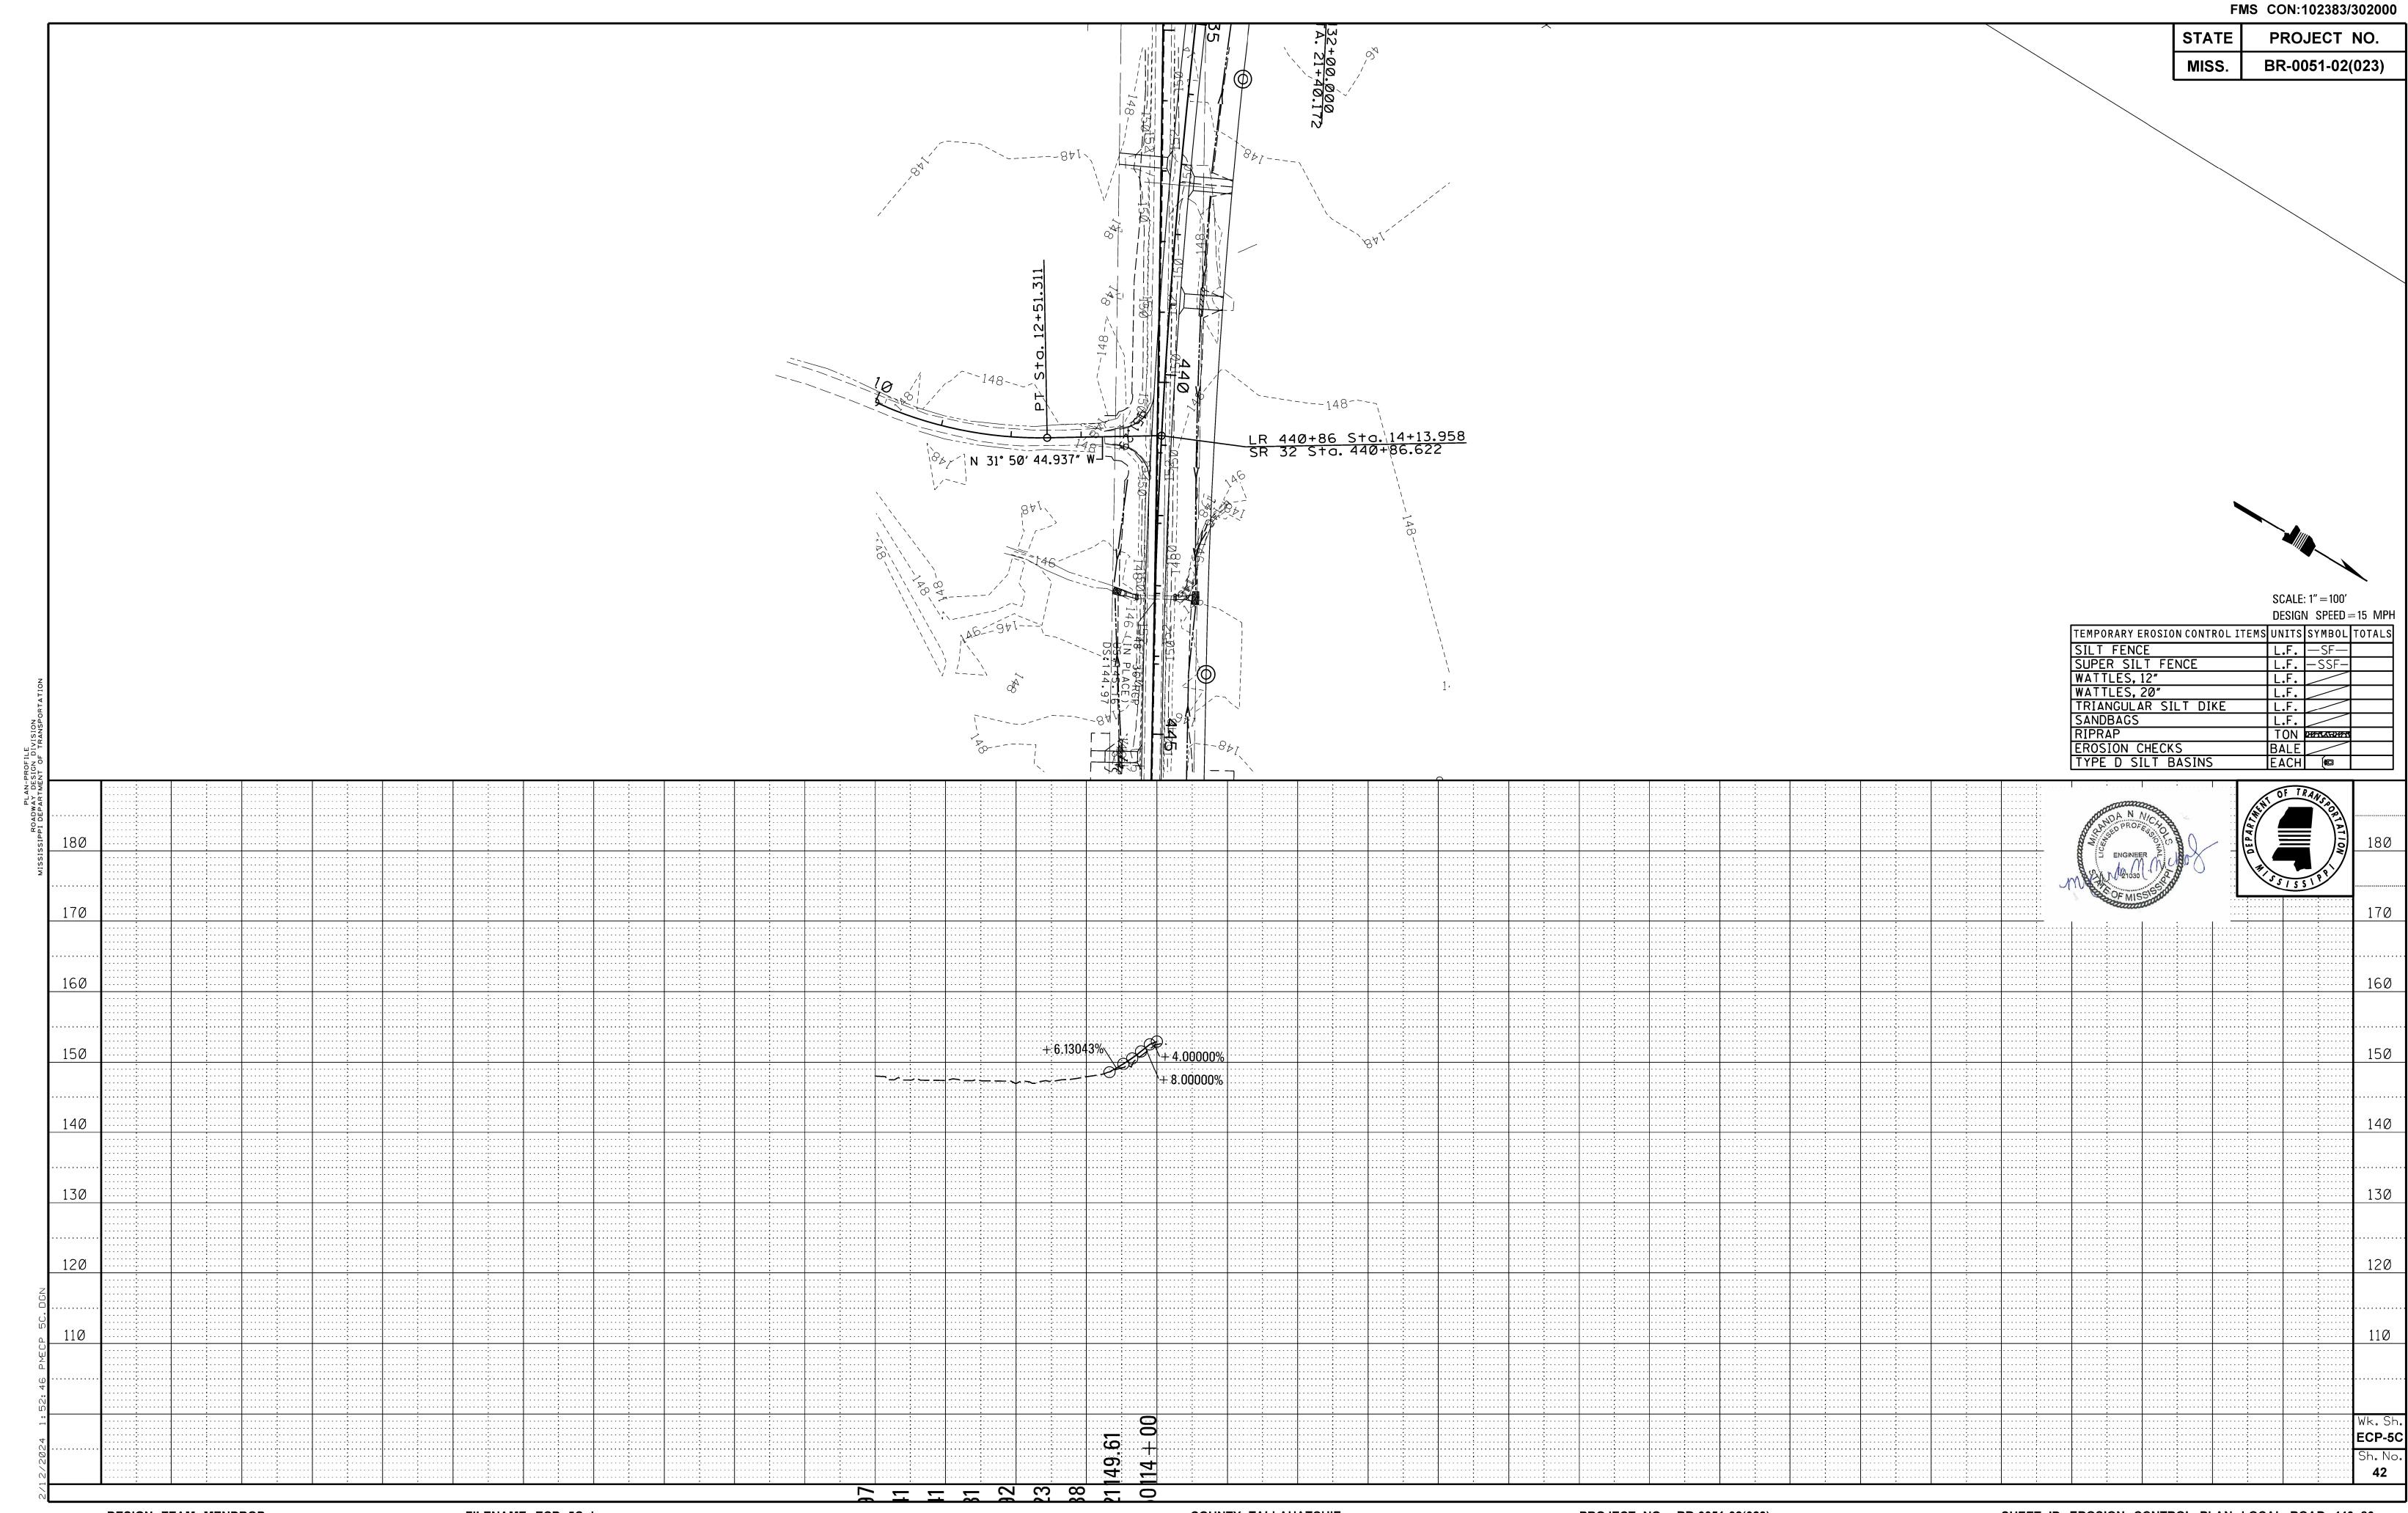

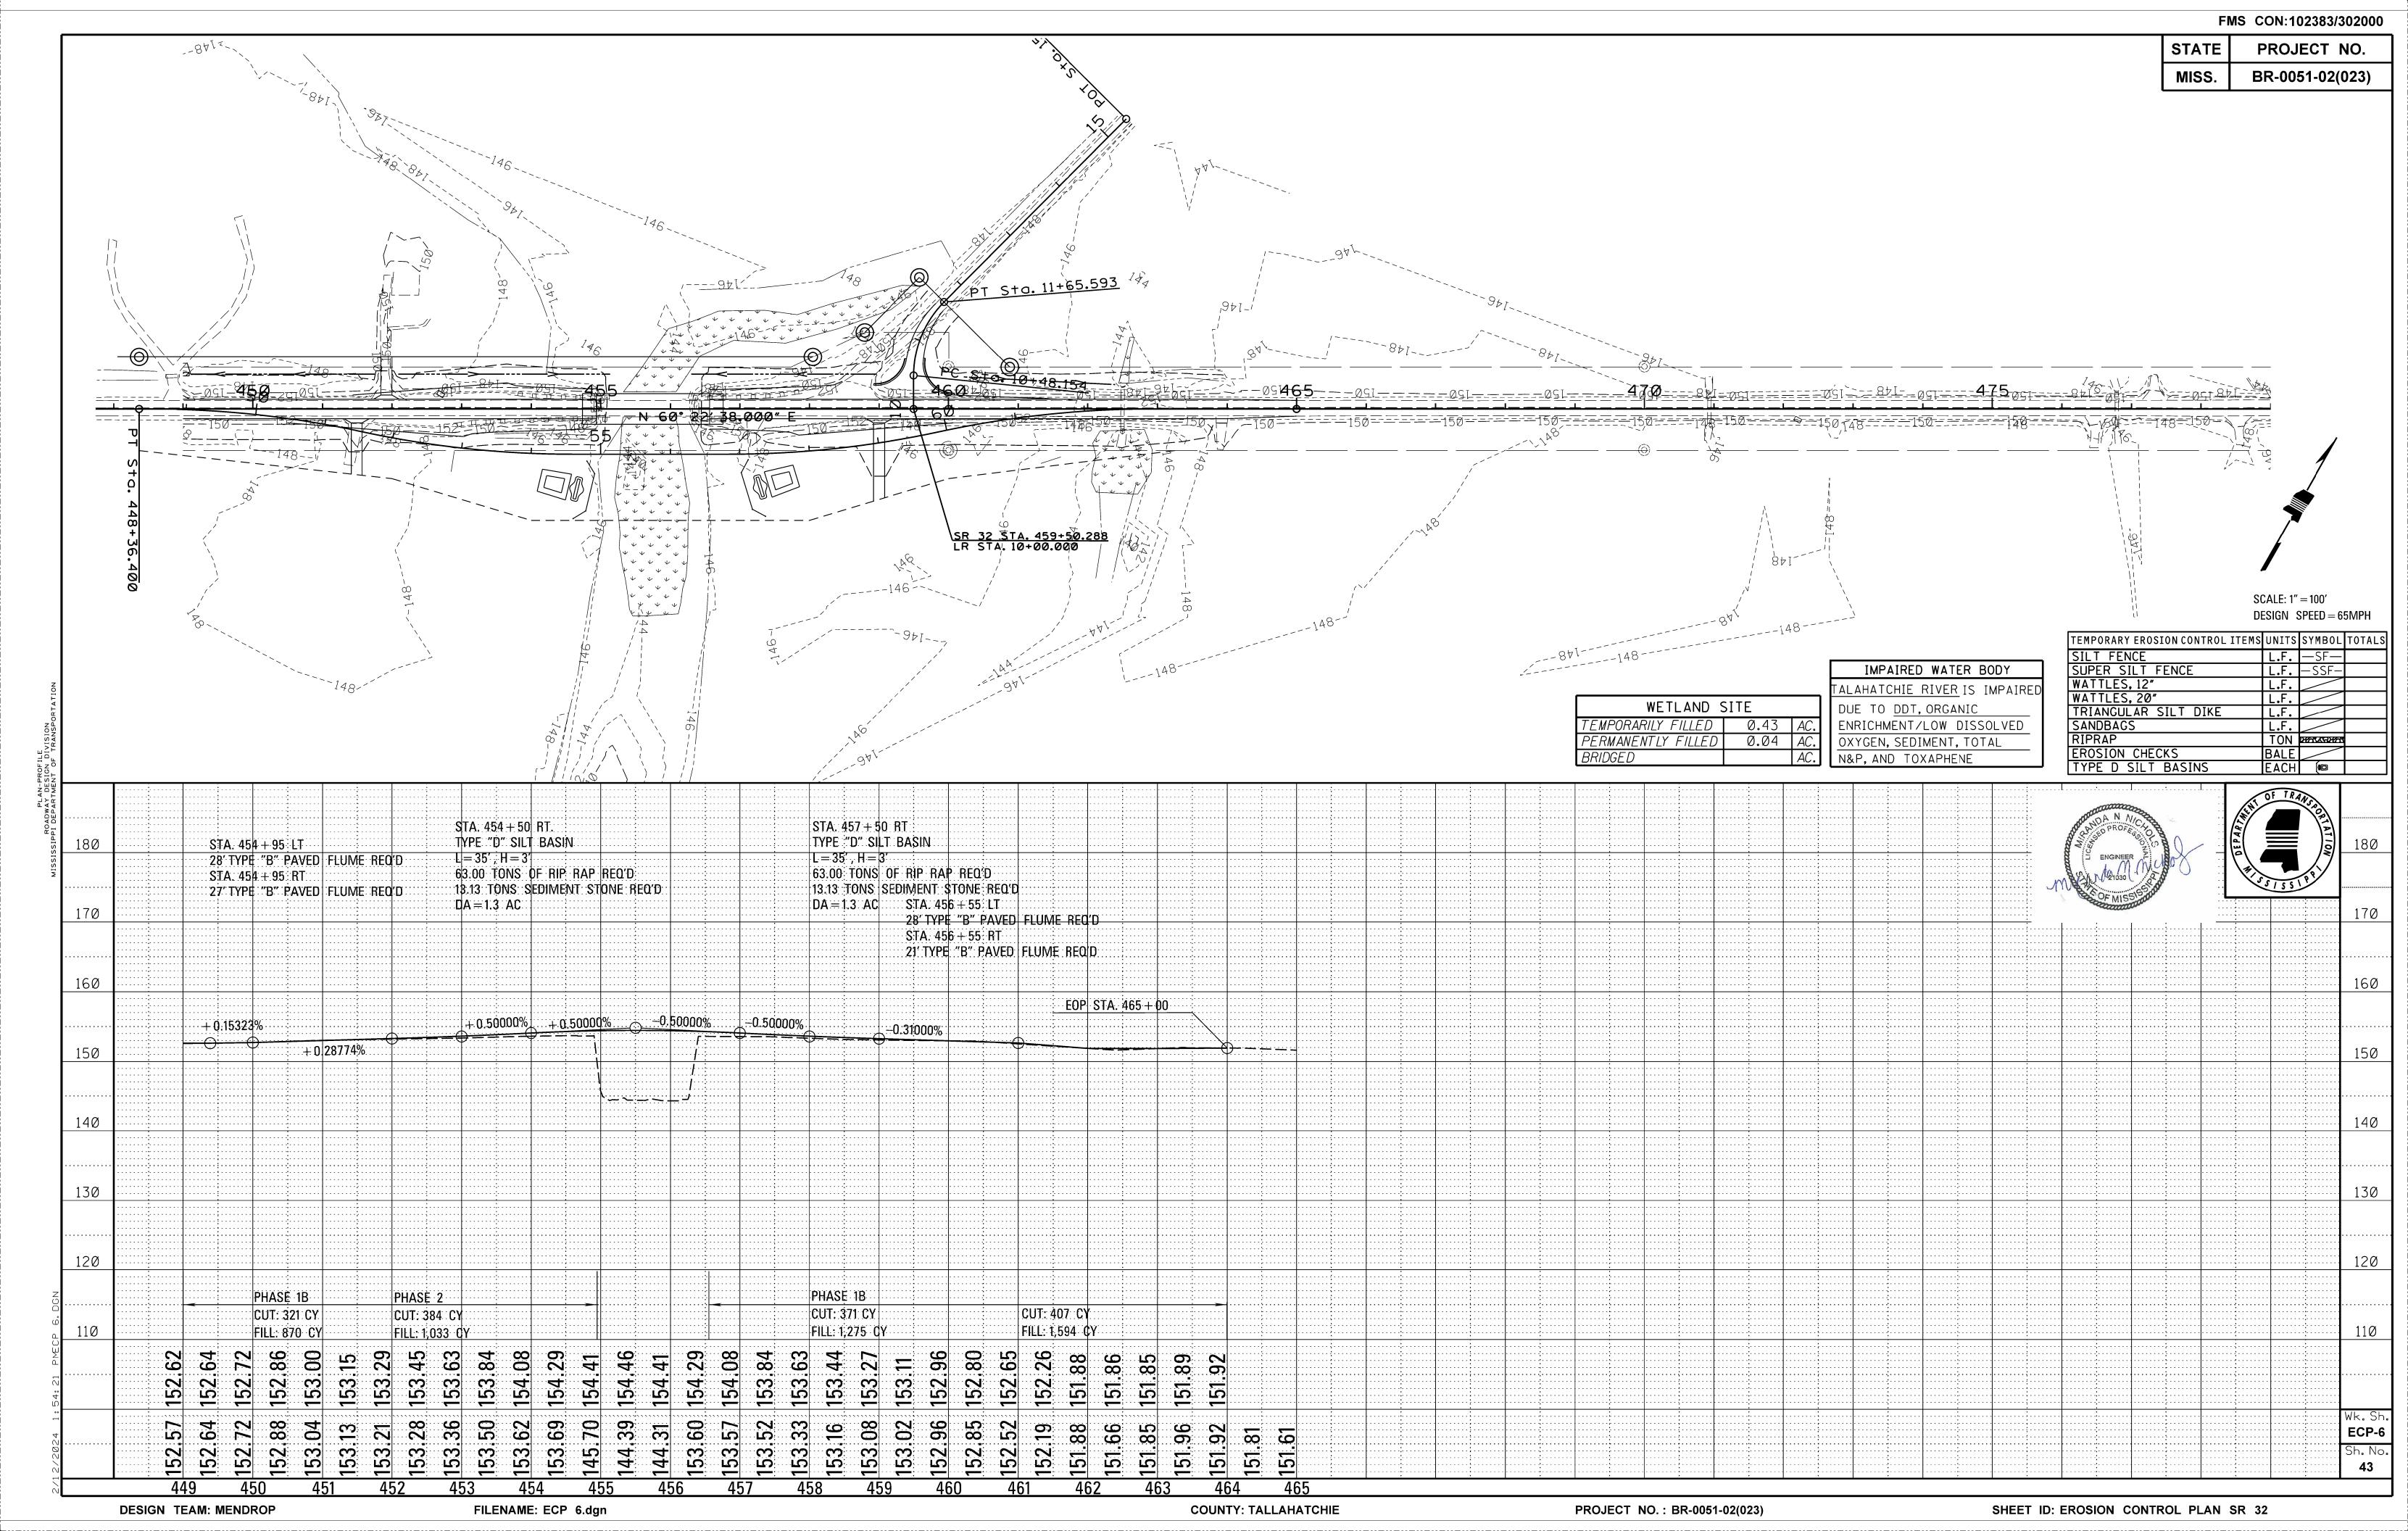

FMS CON: 102383/302000 PROJECT NO. BR-0051-02(023) MISS. HAUL ROAD AND/ OR BRIDGE ARE ALLOWABLE CONSTRUCTION ACTIVITIES. CONTRACTOR MAY REQUEST MODIFICATIONS TO THE CLEARING LIMITS SHOWN ABOVE AS NEEDED. ANY MODIFICATIONS REQUESTED WILL NEED TO BE SUBMITTED TO MDOT PRIOR TO PROCEEDING. $= \frac{STA. 455 + 84.79 \text{ CL} \text{ EXISTING}}{STA. 10 + 00 \text{ DITCH TRAVERSE}}$ 50′ FLOODPLAIN TRAVERSE 94¹39'08" RT. REFER TO THE 404 AND 401 PERMITS FOR ALLOWABLE ACTIVITES IN THIS AREA MISSISSIPPI DEPARTMENT OF TRANSPORTATION NO CLEARING STA. 415 + 75 CL FLOODPLAIN EROSION CONTROL PLAN ALLOWED = STA. 13 + 00.99 CL DITCH RIPARIAN BUFFER SR 32 CLEARING AND GRUBBING BRIDGE NO. 47.0 ALLOWED PROJ. NO.: BR-0051-02(023) COUNTY: TALLAHATCHIE ECP-RB-6

FILE NAME: _ ECP-RB-6.dgn

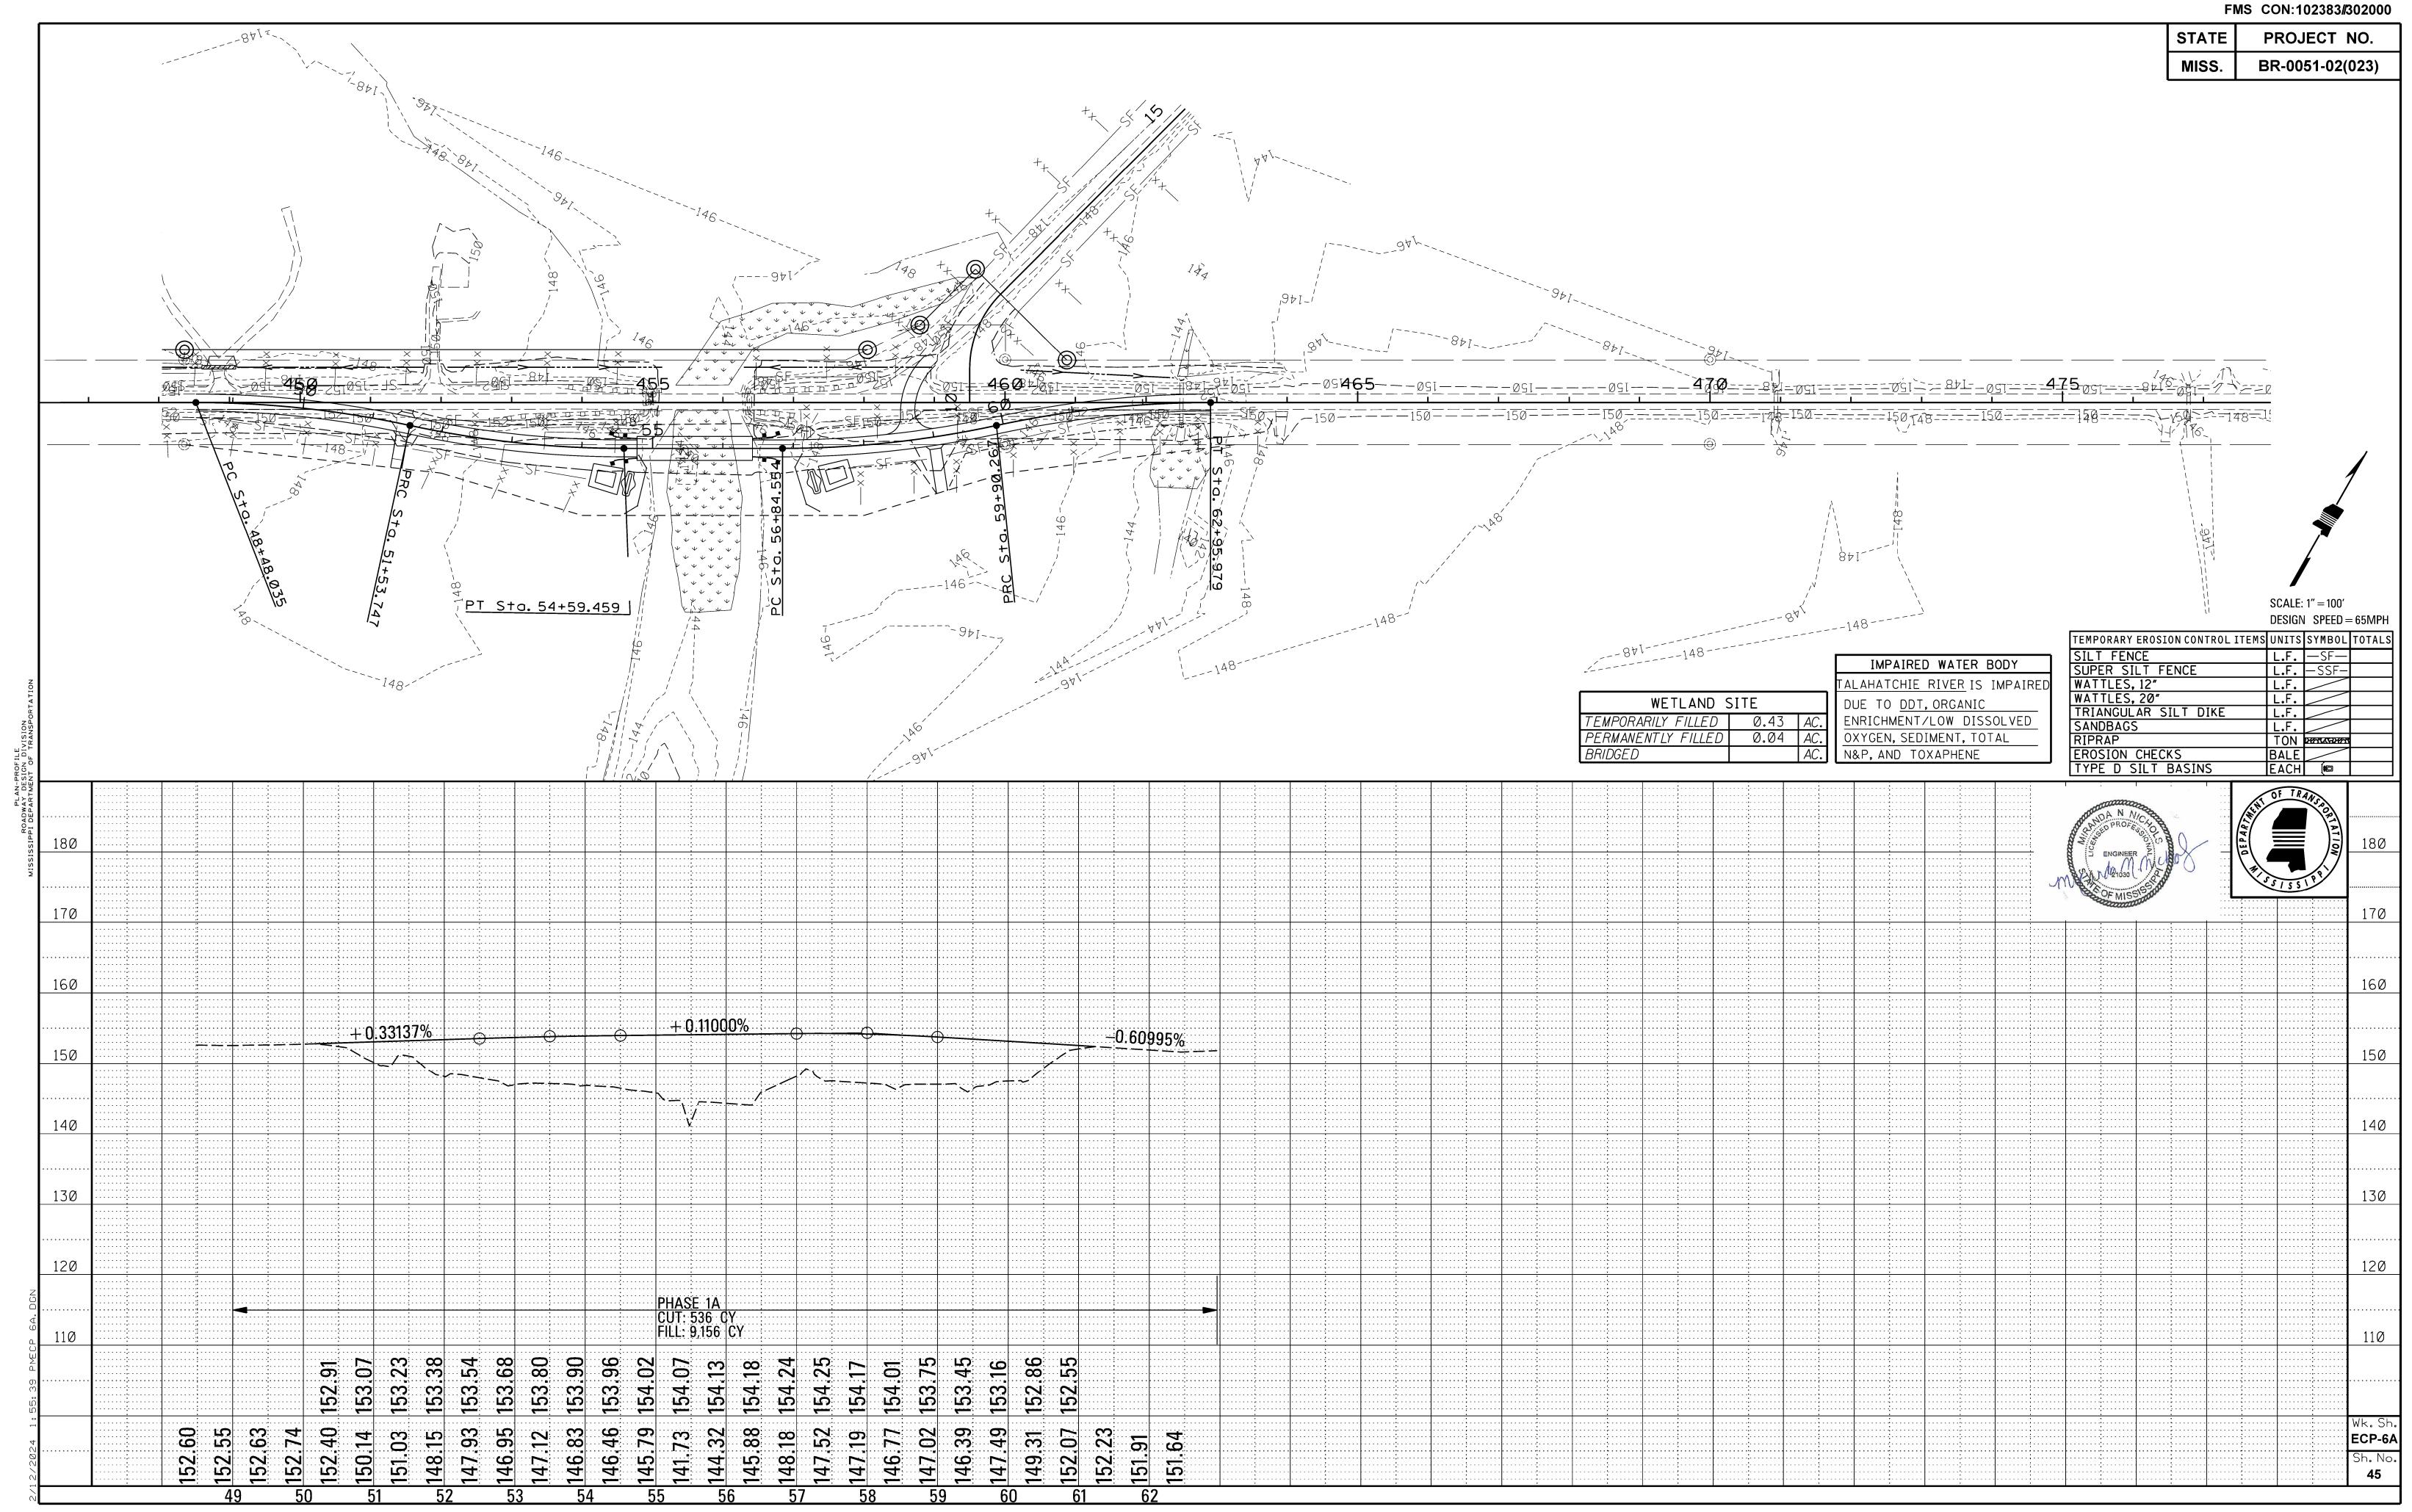


| | | | | | | | | | | | | | | | FM | IS CON:102383/302000 |
|---------------------------------|-----|-----------|------------------|-----------------|---|------------|---------------------------------------|--|---|---|--------------|--------------------|--|----------------------------------|----------------------------|--|
| | | | \ \ \ | | XXXXXXXXXXXXXXXXXXXXXXXXXXXXXXXXXXXXXX | | . 9 | `\ | | | | | | | STATE | PROJECT NO. |
| | | | \ \ \ \ | | | | | AG | | | | | | | MISS. | BR-0051-02(023) |
| | | | \ \ \ | / | | | | \ \ \ | | | | | | | | |
| | | | | | `\ | | | | | | ~ | | | | | |
| | | | 0, | |) | | | ** | | | 6.39 | | | | | |
| | | | | `\' | | | CO. | 746 | | | 15 + 3 | | | | | |
| | | | | | | | | | × | × | S+0+ | | | | | |
| | | | | | | | | | SF SF | × × × - | T 00 | | | | | |
| | | | | 041/ | | | | | 18 - 1 8 t [| 48 | 5 | | | | | |
| | | | | 144 | | | ++\Sx | | SF SF | SE | -SF | | | | | |
| | | | | 148-1487 | | | | | × | 146 | | | | | | |
| | | | | | | | \ | 148 | | 56 2 | /bb[| | | | | |
| | | | | | | · | 1,46 | | 144 | 4 | \ | | | | | |
| | | | | | | | , , , , , , , , , , , , , , , , , , , | | ++ | | | | | | | |
| | | | | | • | =======146 | | | | ,,,,,,,,,,,,,,,,,,,,,,,,,,,,,,,,,,,,,,, | | | | | | |
| | | | | | | 9>1 | . | 144/ | | 148/1 | 944 | | | | | SCALE: 1" = 100' DESIGN SPEED = 15MPH |
| | | | | | | | ==144 | | 87 | | | | | SILT FEN | ICE | ITEMS UNITS SYMBOL TOTAL |
| ATION | | | | | | | | | ^\ | | | | | SUPER SI WATTLES, WATTLES, | LT FENCE , 12" , 20" | L.F. —SSF— |
| ISION | | | | | | | | | | | | | | TRIANGUL SANDBAG | AR SILT DIKE | L.F. TON DURAGRAPHY |
| PROFILE SIGN DIV NT OF TE | | | | | | | | 148 | | | | | | EROSION TYPE D S | CHECKS SILT BASINS | BALE EACH |
| PLAN- NDWAY DE SEPARTME | | | | | | | | | | | | | | DA N / | Wilder Co. | OF TRANSPOR |
| ROA ISSIPPI [| 18Ø | | | | | | | | | | | | | PROF | R | 180 |
| MISS . | | | | | | | | | | | | | | M 27030 | | # J 5 1 5 5 1 8 P |
| - | 170 | | | | | | | | | | | | | NI O | XXXX | 170 |
| | | | | | | | | | | | | 1 | | | | |
| - | 160 | | | | - : - : - : - : - : - : - : - : - : - | | | | | | | | | | | 160 |
| | | | | | | | | | | | | | | | | |
| - | 150 | | | | | | | | | | | | | | | 150 |
| | | | | | | | | Q -2.37 | 923% | | | | | | | 1.10 |
| - | 140 | | | | | | | | | | | | | | | 140 |
| ŀ | 130 | | | | | | | | | | | | | | | 130 |
| Ī | 130 | | | | | | | | | | | | | | | 130 |
| | 12Ø | | | | | | | | | | | | | | | 120 |
| Z 2 0 0 | | | | | | | | PHAS CUT: | | | | | | | | |
| . P 68. | 110 | | | | | | | FILL: { | | | | | | | | 110 |
| 1 PMEC | | | | | | | | 8 6 | 09 | | | | | | | |
| . 56. 4 | | | | | | | | 70 7 | 0.00 0.00 0.00 0.00 0.00 0.00 0.00 0.0 | | | | | | | |
| 024 1 | | | | | | | | 3 02 | | | ··· | | | | | ECP-6 |
| /12/2 | | | | | | | | 10 17 17 17 17 17 17 17 | 0 0 0 0 0 1 7 7 7 7 11 12 1 | | 2 - 15 | | | | | 46 |
| \sim | | DESIGN TI | | FILENAME: ECD 6 | | | | IU | 11 12 | 3 14 | IJ | DDO IECT NO · DD 0 | | | | |

PROJECT NO.: BR-0051-02(023)

PROJECT NO. BR-0051-02(023

NOTE:

Detour roadway embankment shall be removed to natural ground elevation 144.4 from Sta. 54+00.00 to Sta. 57+50.00 once traffic is no longer being served.

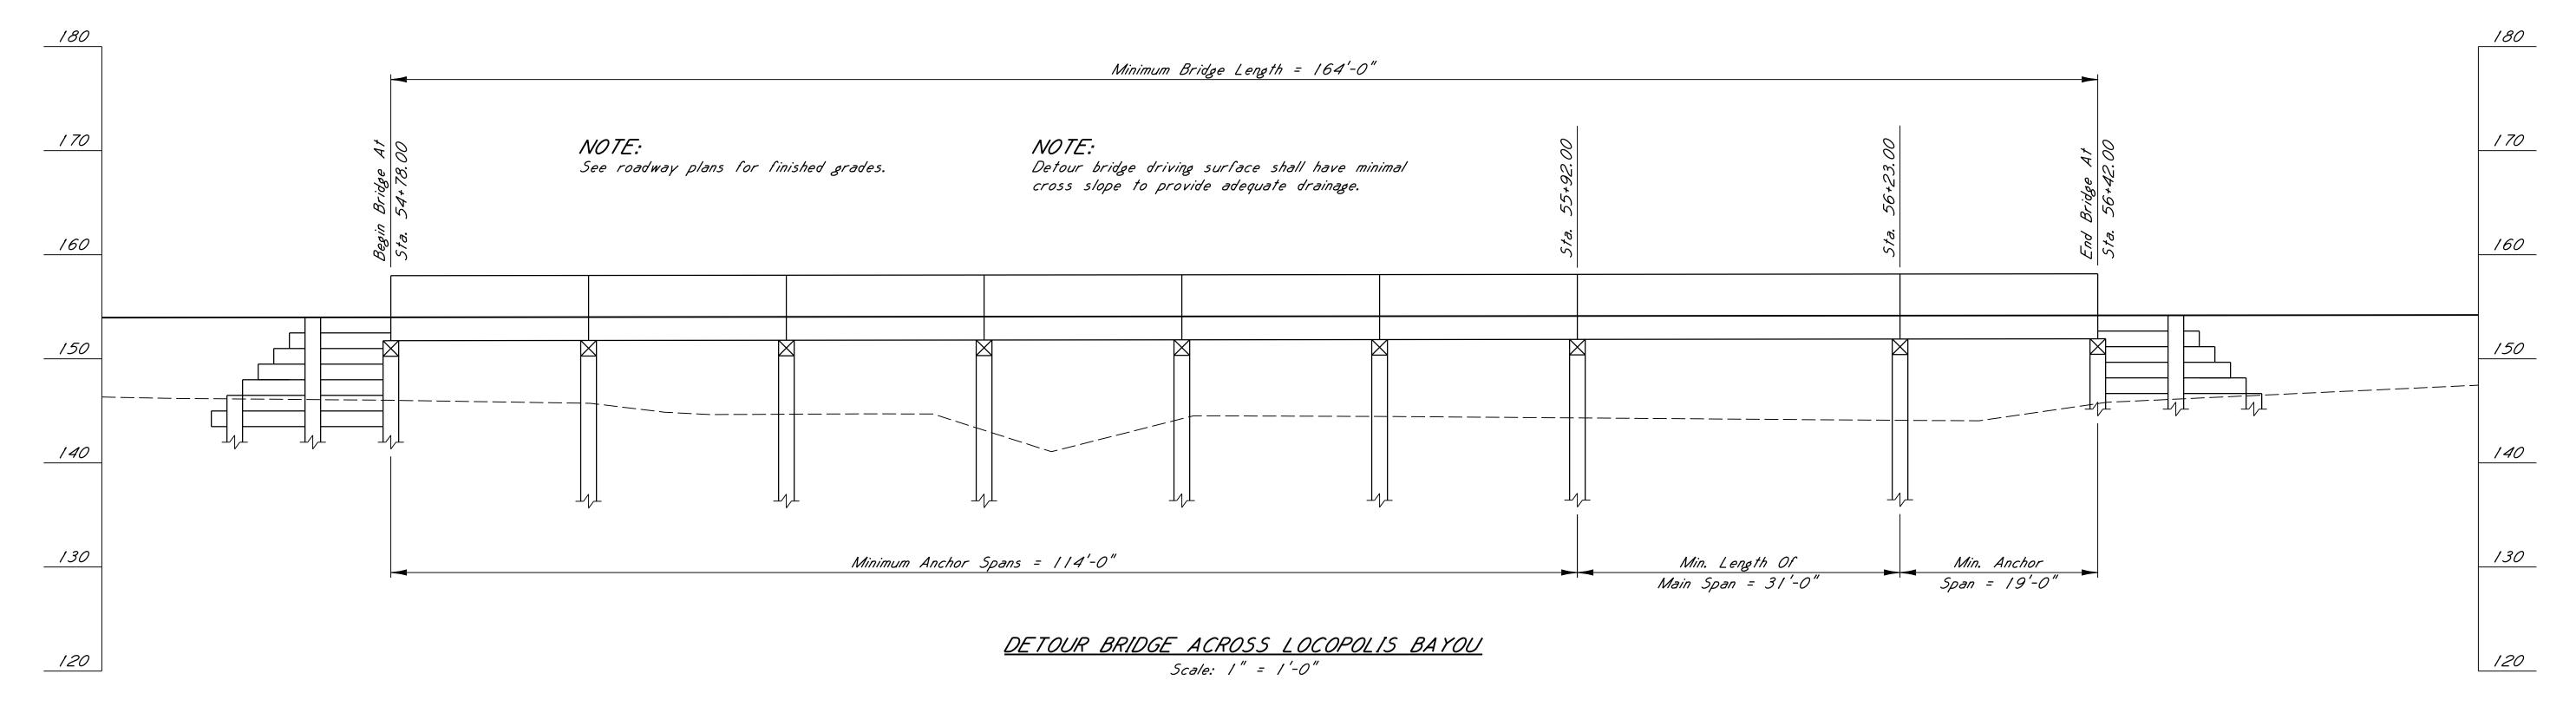

GENERAL NOTES:

Specifications: MISSISSIPPI Standard Specifications for Road and Bridge Construction, 2017.

The detour bridge shall be designed and furnished by the Contractor (see NOTE TO CONTRACTOR).

The detour bridge deck surface shall be of concrete, asphalt, or other skid resistant material subject to approval by MDOT.

The detour bridge superstructure shall be constructed of new or used precast concrete units, steel beams, steel framing or prestressed concrete units. Used units or components shall be in good, sound condition having no visible defects. All elements shall be compatible. Use of open-grid bridge decking will not be permitted.

The bridge railing shall have a minimum LRFD rating of test level two (TL-2).

Rough, untreated hardwood timber may be used for the construction of bulkheads or bent caps.

Used timber shall be in good, sound condition.

Untreated timber piles may be used.

Piling size shall be as designated in Section 719 of the Specifications. Piling shall be driven to bearing sufficient to meet pile bearing requirements and ensure stability of the substructure.

During the time the detour bridge is in place, the waterway shall be kept free of all obstructions to the free flow of water.

After the permanent structure has been opened to traffic, the detour bridge shall be removed by the Contractor. All material furnished by the Contractor and used in construction with

the detour bridge shall remain the property of the Contractor and shall be removed from the site.

Test piles shall be driven out of position and shall be removed to a minimum of one foot (1.00) below the ground line upon acceptance by the Project Engineer.

Minimum requirements for location and number of test piles are as follows: (1) The number of intermediate bent test piles shall be calculated by dividing the total detour bridge length by 120 ft, rounded to the nearest whole number and shall be a minimum of one test pile. (2) One abutment test pile is required for bridge lengths less than

400 ft. (3) One abutment test pile at each abutment is required for bridge lengths greater than or equal to 400 ft.

Detour bridge piles shall be pulled or cut off a minimum of one foot (1.00) below the ground line.

GENERAL NOTES: (CONT.)

The skew angle shown on this sheet is based upon the utilization of the span lengths shown hereon. The Contractor's Design Engineer may adjust the skew angle of the detour bridge a maximum of plus or minus 15 degrees from that shown on the detour bridge sheet. In this event, additional bridge length will be required to offset flow restrictions and reductions to the effective bridge opening. The Contractor should be aware that using a skew angle that does not match the direction of stream flow will be more likely to cause adverse substructure scour and drift collection. In such cases, the Contractor's detour bridge submittal shall include a plan to address potential scour and drift effects by utilizing methodologies such as substructure bracing/strengthening, rip rap protection, brush deflectors, deeper pile penetration, stronger/more durable pile types and bridge inspection with drift removal during storm events.

The detour bridge length and span arrangement shown hereon utilizes a bulkhead abutment configuration and is intended to meet the minimum effective opening requirements shown in the drainage data on this sheet. Use of bridge configurations that incorporate spill-through slopes may require additional bridge length to meet the minimum effective opening requirements. Additional bridge length, span length and/or other bridge adjustments required to address minimum effective opening requirements, site conditions and/or erosion control requirements will not be cause for additional compensation.

Only detour bridge piling used for support of the end bents or intermediate bents of the detour bridges will be paid for under pay item 618-E Detour Bridge Piling. Costs of all other piling used in other structures for detour bridges shall be absorbed in other items bid.

Work for which no pay item is provided in the proposal will not be paid for directly and compensation therefor will be included in the prices and payments for bid items.

<u>DESIGN DATA</u>

Specifications...

......75% of HL-93 Loading .. Roadway Width24'-0" (Gutter To Gutter) Seismic Design Category..... Seismic Soil Site Class..... Seismic Operational Class... .Other Bridges

...A.A.S.H.T.O. L.R.F.D. 2020

NOTE TO CONTRACTOR:

The Contractor shall employ the service of a registered Professional Engineer who is knowledgeable and proficient in the field of bridge

The Contractor's Design Engineer shall determine the required ultimate pile bearing capacities based on the use of Pile Dynamic Analysis (PDA) for the condition/bearing resistance determination method per the AASHTO LRFD Bridge Design Specifications.

The Contractor's Design Engineer will be responsible for providing the Pile Dynamic Analysis (PDA) and for establishing the production pile driving

The Contractor's Design Engineer shall determine the lengths of all test piles and production piles. The following exceptions to the AASHTO LRFD Bridge Design Specifications

will be allowed for the design of Detour Bridges: (1) The design of the substructure of the Detour Bridge shall be made to satisfy the requirements of the following Limit States: Strength I,

Strength III, Strength V, and Service I (2) With PDA pile tests for the Detour Bridge Piling being performed and analyzed by the Contractor's Design Engineer, a value of 0.85 for the condition/resistance Factor for Driven Piles may be used to set final Detour Bridge pile lengths.

(3) The Design Vehicular Loading (Truck + Lane) used may be 75% of the HL-93 Live Loading.

A complete set of bridge detail drawings, bearing the official seal of the Contractor's Design Engineer, along with design calculations, shall be submitted to the Project Engineer and the Director of Structures, State Bridge Engineer for review. The submittal shall specify the bridge span arrangement, configuration, location, minimum geometric and loading requirements, verification of ground line elevations and effective area of opening. The submittal shall also specify the LRFD factored pile loading (Strength I), the required ultimate pile bearing capacities based on the condition/resistance determination method used, type and estimated length of test and production piling, the stationing and finish grade at each bent and total length of the detour bridge.

NOTE TO CONTRACTOR: (CONT.)

The Contractor's erosion control plan shall address the construction, maintenance, and removal of the detour bridge. The detour bridge shall be long enough such that spill-through slopes of abutments do not spill over into the channel.

Prior to opening the detour bridge to traffic, the Contractor shall submit test pile data and pile records to the Engineer for review and shall provide MDOT written certification from the Contractor's Design Engineer that construction of the bridge was in full accordance with the design

Any deviations in construction of the detour bridge from the detour bridge design plans shall require the Contractor's Design Engineer to provide corrected calculations and corresponding revisions made to the detour bridge plans which shall be stamped by the Contractor's Design Engineer.

DRAINAGE DATA

Drainage Area..... ...4,290 sq. mi. .164 cu. ft./s Min. Low Chord Elevation..... ... 147.96

> MISSISSIPPI DEPARTMENT OF TRANSPORTATION BRIDGE @ STA. 454+93.92

SR 32 ACROSS LOCOPOLIS BAYOU DETOUR BRIDGE

WORKING NUMBER

DBC I

SHEET NUMBER

8118

102383/302000 PROJEC1 BR-0051-02(023)

TALLAHATCHIE COUNTY

CHECKER <u>Nick Altobelli</u> DIRECTOR OF STRUCTURES, STATE BRIDGE ENGINEER - SCOTT WESTERFIELD PE.
DEP. DIRECTOR OF STRUCTURES, ASSIST. STATE BRIDGE ENGINEER - MICAH DEW PE


DESIGNER <u>Preston Campbell</u>
DETAILER <u>Preston Campbell</u>

GARVER


PROJECT NO. BR-0051-02(023) 180 180 170 170 — 50 Yr. Design Stage Elev. 148.24 Top of riprap Elev. 152.92 Top of riprap— Elev. 152.83 160 160 Decreocreocreocreocreocreocreocreoc Persona professora persona per 150 150 140 140 Existing ground line— 130 130 120 110 110 78'-9" 78'-9" Measured along £ SR 32 ⊥ 381+00 382+00 383+00 ELEVATION WITH PROFILE ALONG & SR 32 Scale: | " = | '-0" NOTE: MISSISSIPPI DEPARTMENT OF TRANSPORTATION Geotextile fabric is required under all riprap. All riprap and geotextile fabric are included in the bridge quantities. BRIDGE @ STA. 381+18.92 BRIDGE EROSION CONTROL PLANS NOTES: 1. No dirt can be pushed into the creek. SR 32 ACROSS TALLAHATCHIE RELIEF 2. If a platform for working is needed, then riprap may be used. 3. Minimize disturbance to existing banks.
4. If a bent is in close proximity to the banks, then riprap 102383/302000 PROJECT BR-0051-02(023) shall be placed prior to pile driving. 5. Riprap shall be placed on slopes immediately after pile driving. WORKING NUMBER 6. Clearing should be kept to a minimum and grubbing only where required.
7. Turbidity curtain may be required. TALLAHATCHIE COUNTY ECBR-1 DESIGNER Michelle Howington ISSUE DATE
DIRECTOR OF STRUCTURES, STATE BRIDGE ENGINEER - SCOTT WESTERFIELD PE.

DEP. DIRECTOR OF STRUCTURES, ASSIST. STATE BRIDGE ENGINEER - MICAH DEW PE. SHEET NUMBER GARVER

8119

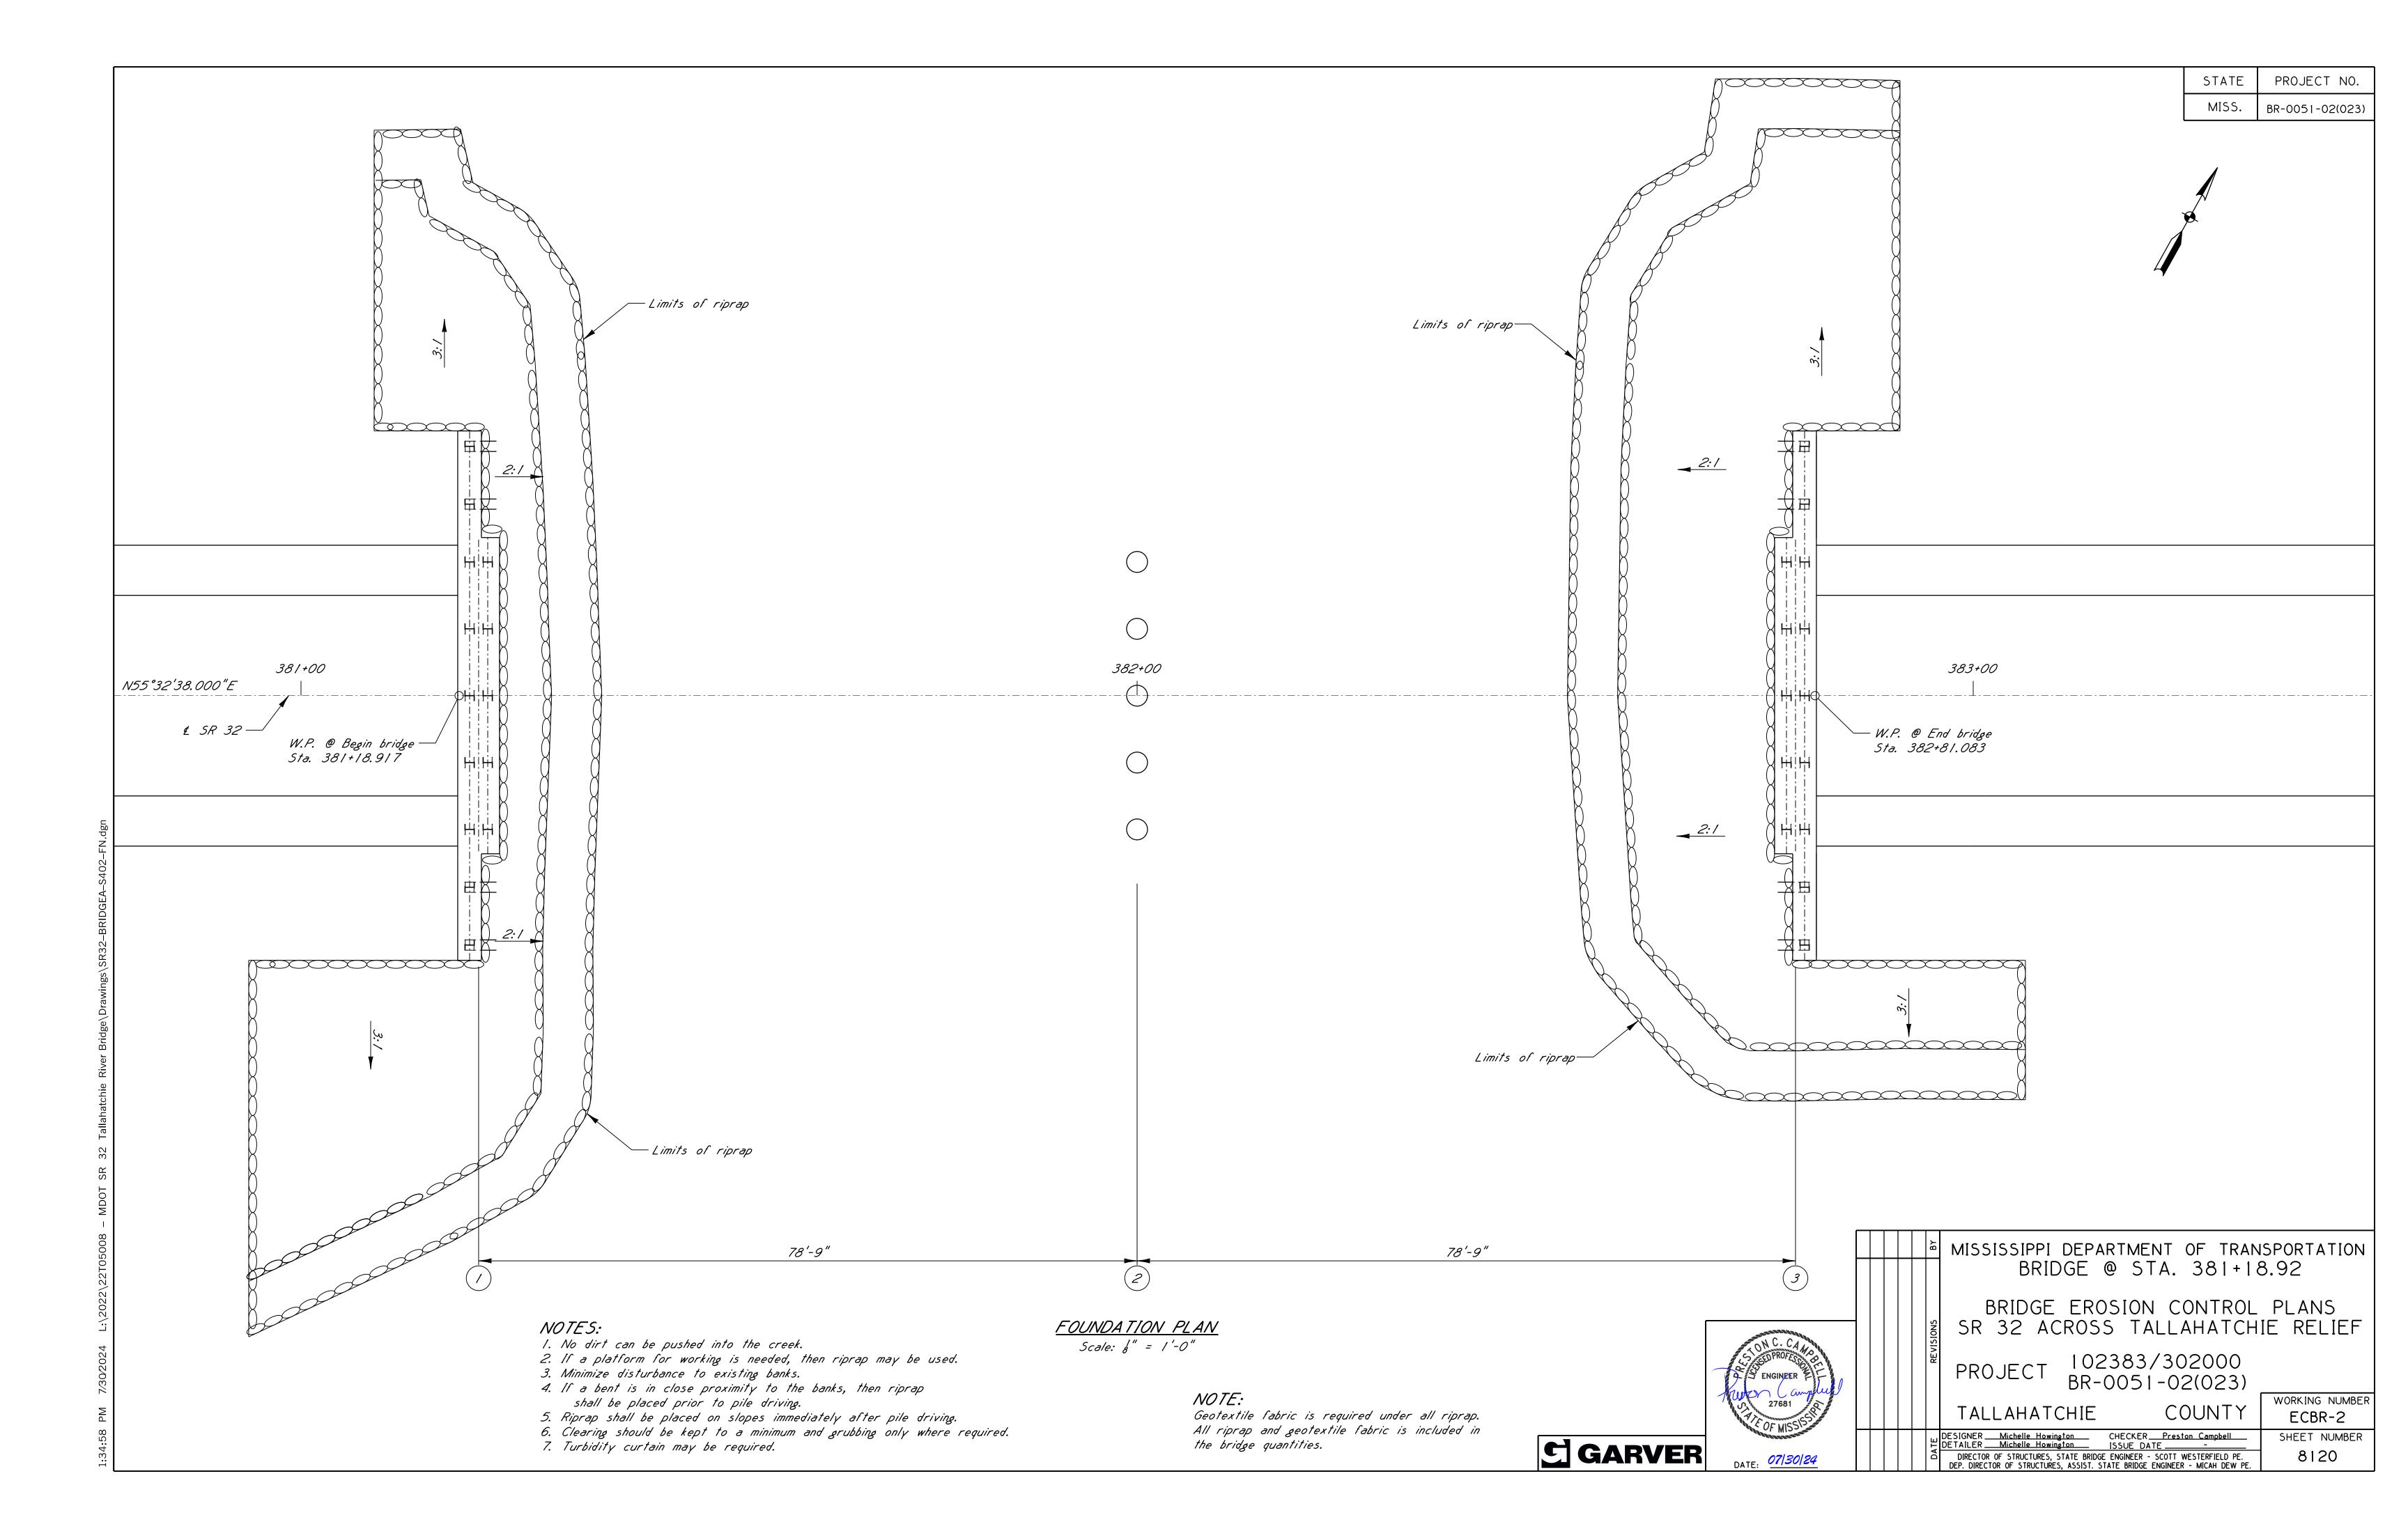

PROJECT NO. BR-0051-02(023)

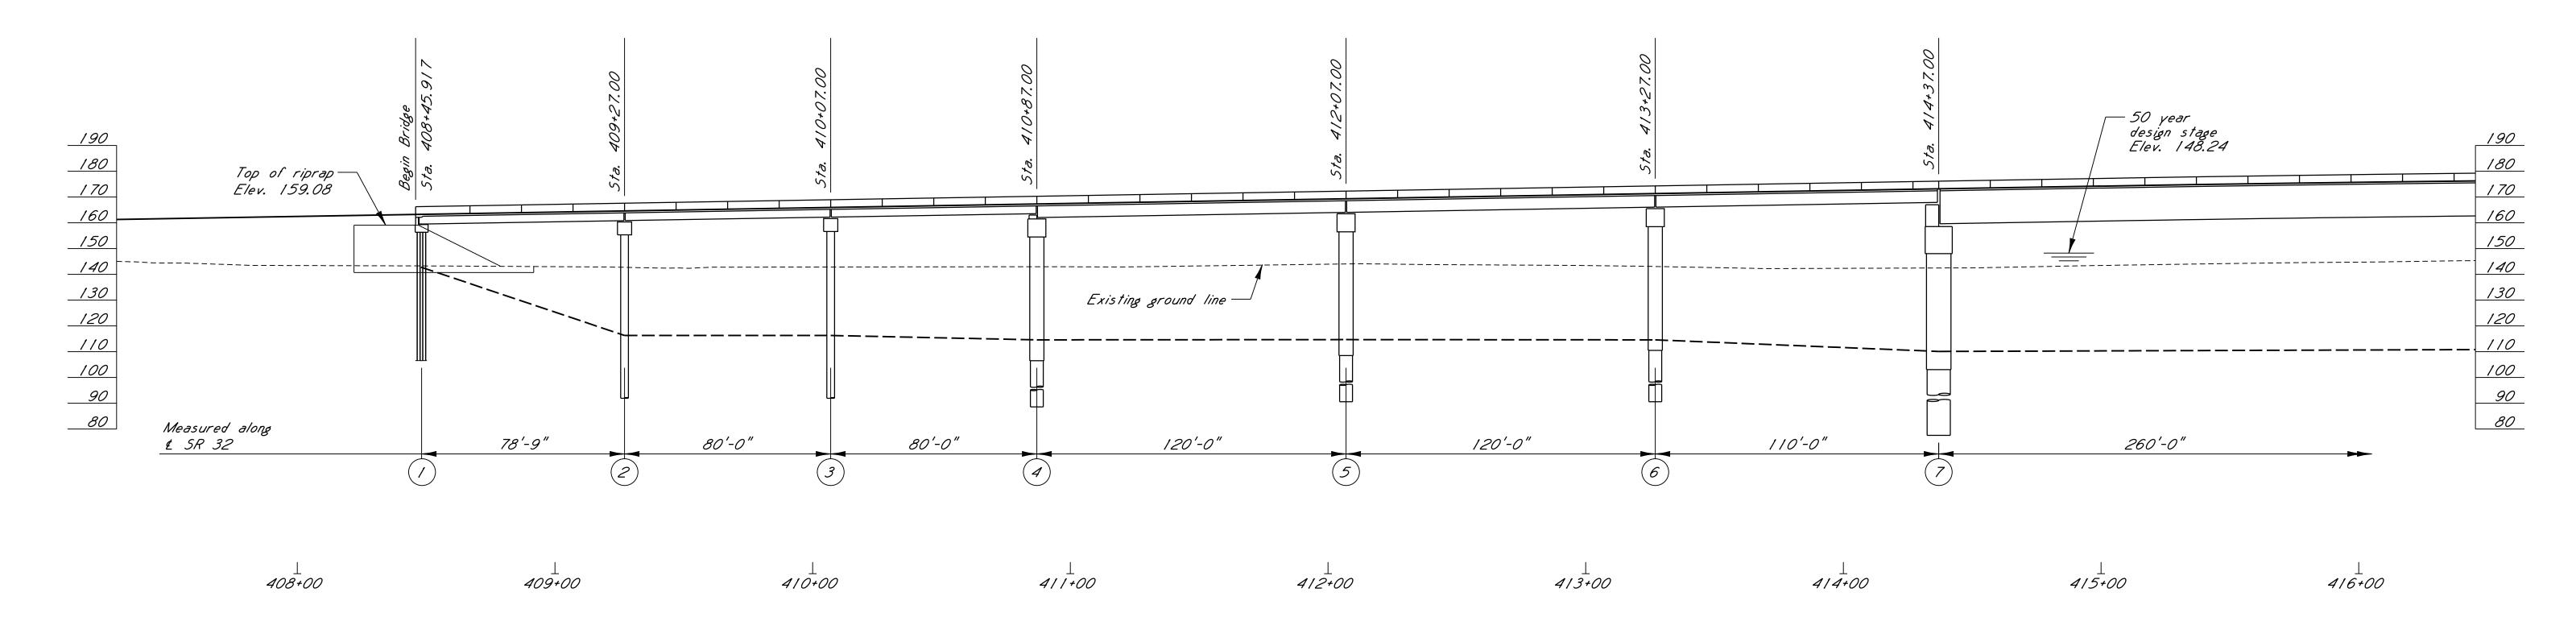

PART ELEVATION WITH PROFILE ALONG & SR 32 Scale: | " = 30'

NOTE:

Geotextile fabric is required under all riprap.
All riprap and geotextile fabric are included
in the bridge quantities.

NOTES:

1. No dirt can be pushed into the creek.

2. If a platform for working is needed, then riprap may be used.


3. Minimize disturbance to existing banks.
4. If a bent is in close proximity to the banks, then riprap

shall be placed prior to pile driving.

5. Riprap shall be placed on slopes immediately after pile driving.

6. Clearing should be kept to a minimum and grubbing only where required.

7. Turbidity curtain may be required.

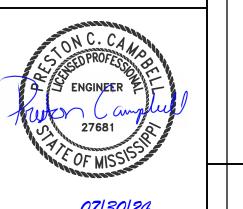

MISSISSIPPI DEPARTMENT OF TRANSPORTATION BRIDGE AT STA. 408+45.92

BRIDGE EROSION CONTROL PLANS SR 32 ACROSS TALLAHATCHIE RIVER

WORKING NUMBER

ECBR-3

SHEET NUMBER

8121

102383/302000 PROJECT BR-0051-02(023)

COUNTY TALLAHATCHIE

DESIGNER Tyler Hartman ISSUE DATE Tyler Hartman ISSUE DATE

DIRECTOR OF STRUCTURES, STATE BRIDGE ENGINEER - SCOTT WESTERFIELD PE. DEP. DIRECTOR OF STRUCTURES, ASSIST. STATE BRIDGE ENGINEER - MICAH DEW PE.

GARVER


PROJECT NO. BR-0051-02(023) ·-----80 80 260'-0" 410'-0" 260'-0" 118'-611" ⊥ 418+00 ⊥ 420+00 ⊥ 421+00 ⊥ *423+00* ⊥ 424+00 ⊥ 416+00 417+00 ⊥ 419+00 ⊥ 425+00 PART ELEVATION WITH PROFILE ALONG & SR 32 Scale: |" = 30' MISSISSIPPI DEPARTMENT OF TRANSPORTATION NOTE: BRIDGE AT STA. 408+45.92 Geotextile fabric is required under all riprap.


All riprap and geotextile fabric are included in the bridge quantities. BRIDGE EROSION CONTROL PLANS NOTES: SR 32 ACROSS TALLAHATCHIE RIVER 1. No dirt can be pushed into the creek.
2. If a platform for working is needed, then riprap may be used.
3. Minimize disturbance to existing banks.
4. If a bent is in close proximity to the banks, then riprap shall be placed prior to pile driving. 102383/302000 PROJECT BR-0051-02(023) WORKING NUMBER 5. Riprap shall be placed on slopes immediately after pile driving.
6. Clearing should be kept to a minimum and grubbing only where required.
7. Turbidity curtain may be required. COUNTY TALLAHATCHIE ECBR-4 DESIGNER Tyler Hartman ISSUE DATE Tyler Hartman ISSUE DATE


DIRECTOR OF STRUCTURES, STATE BRIDGE ENGINEER - SCOTT WESTERFIELD PE. DEP. DIRECTOR OF STRUCTURES, ASSIST. STATE BRIDGE ENGINEER - MICAH DEW PE. SHEET NUMBER

GARVER


8122

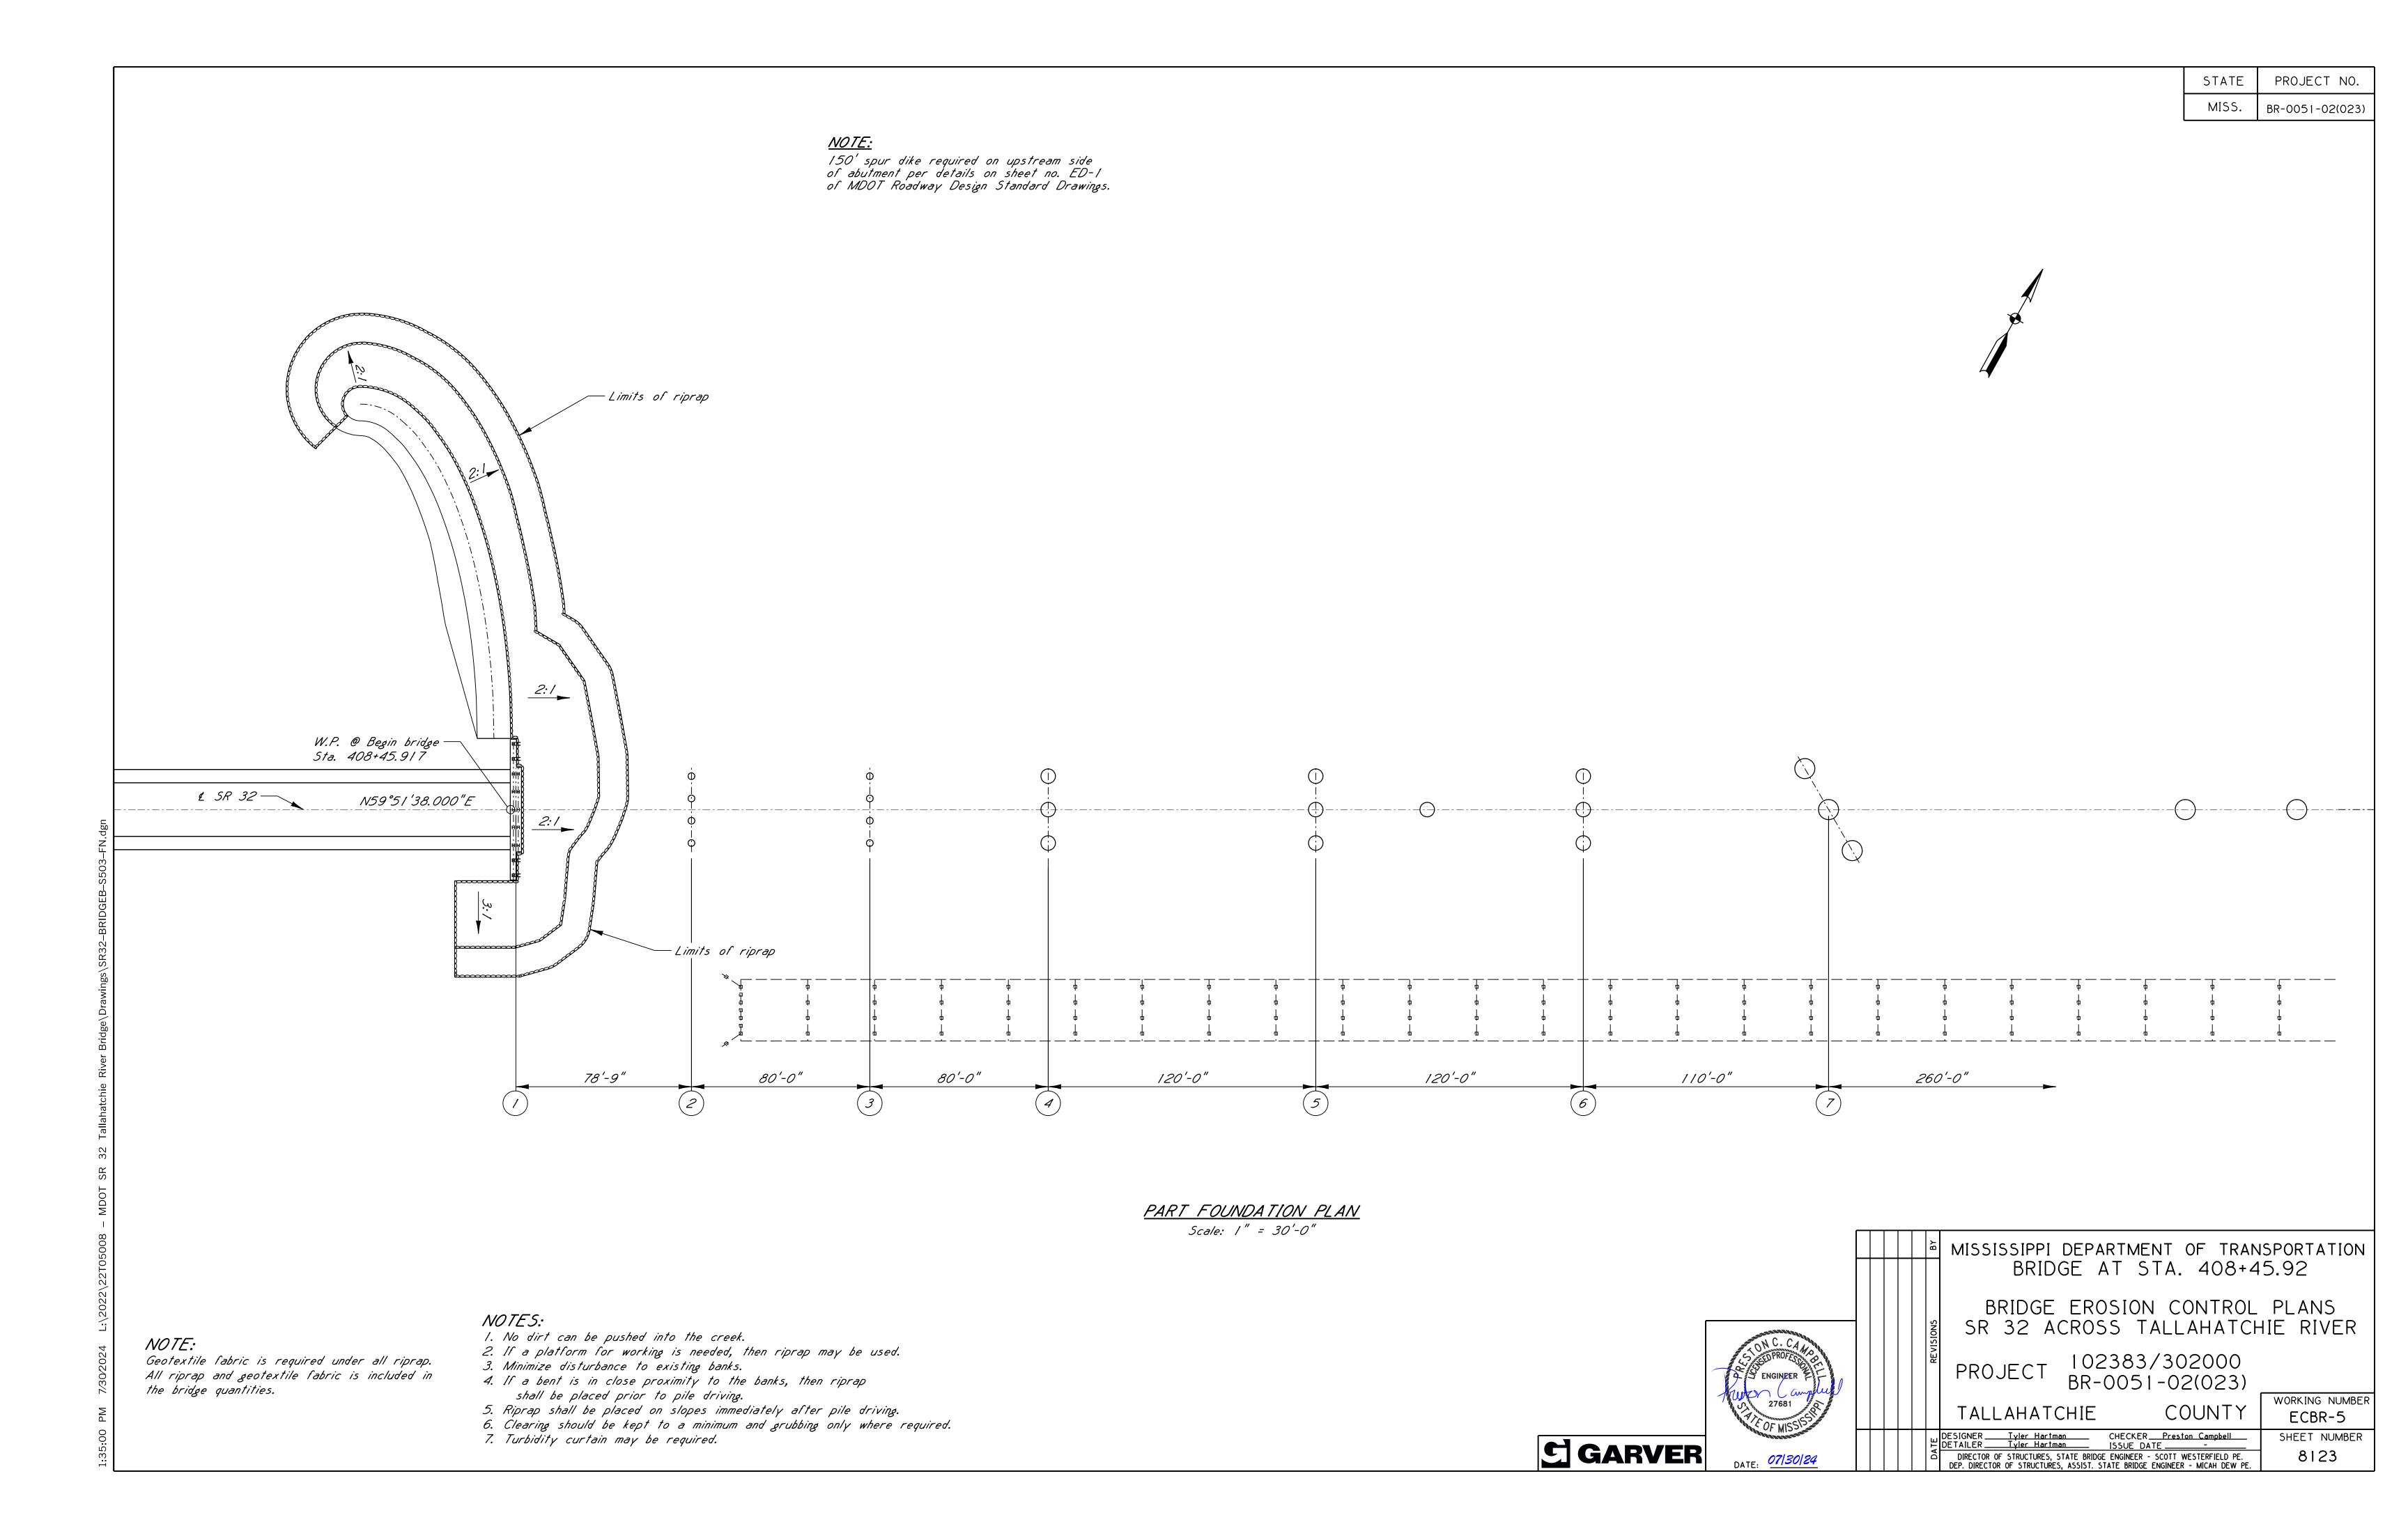

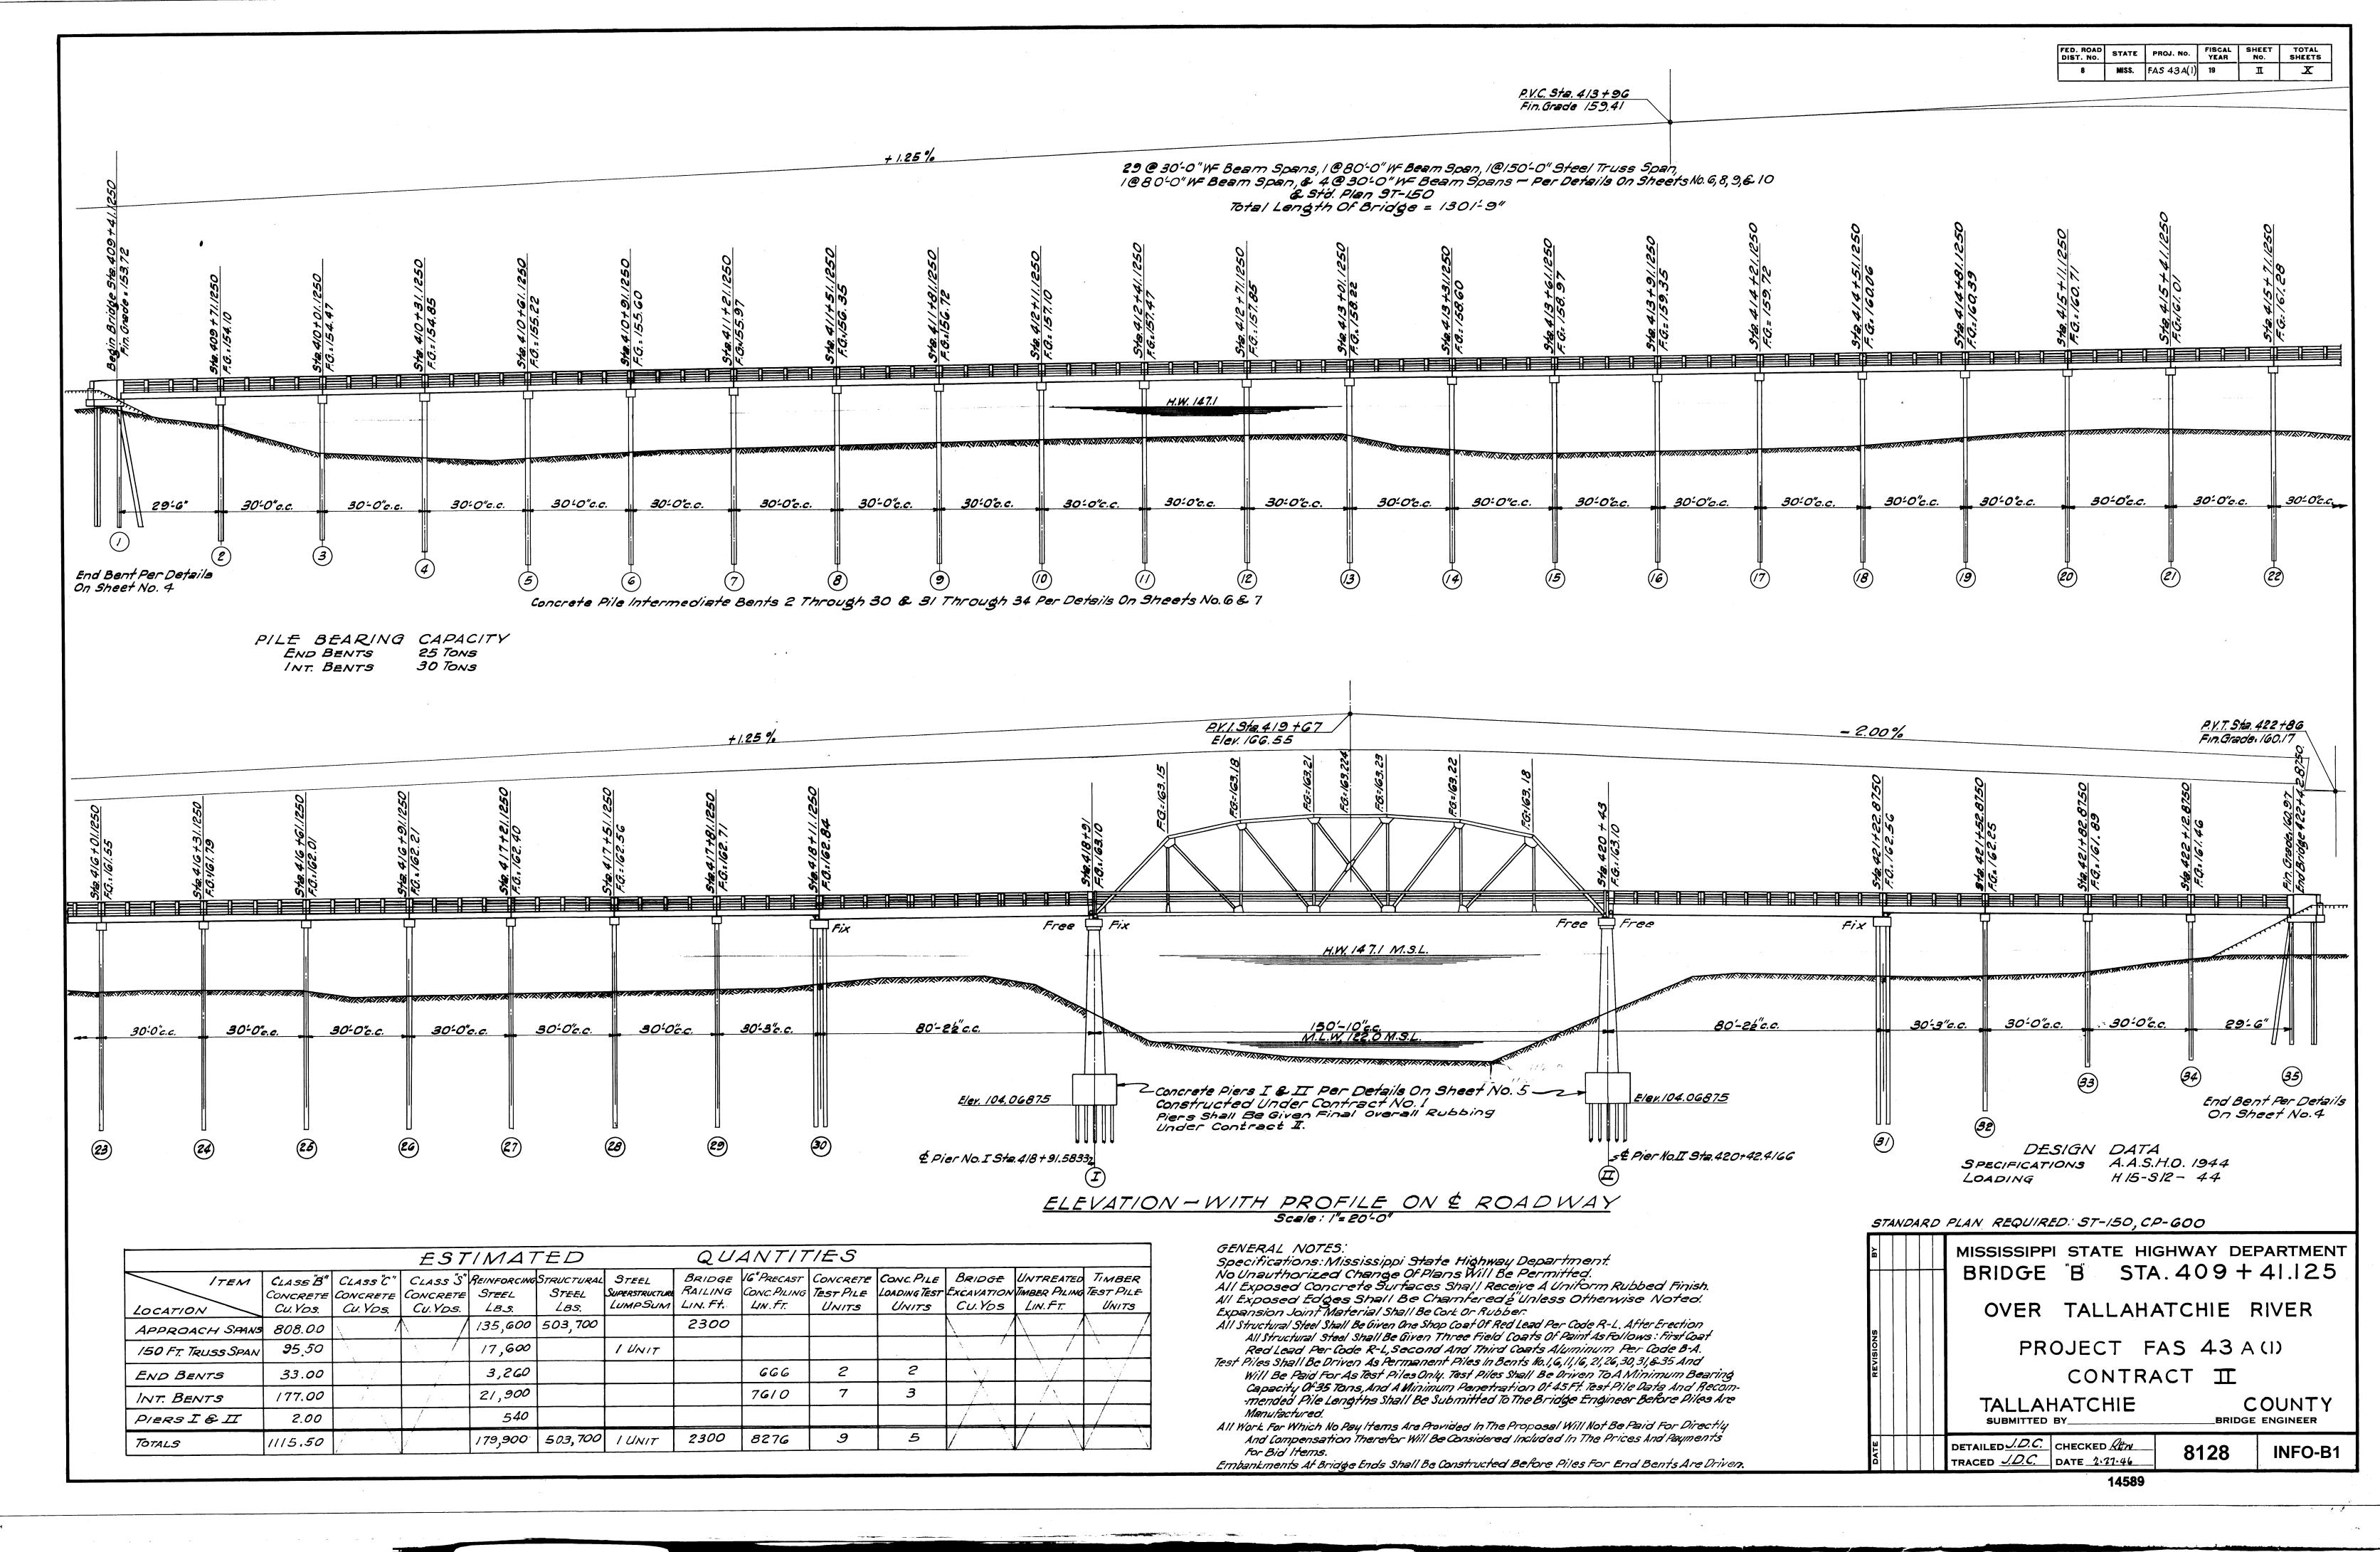

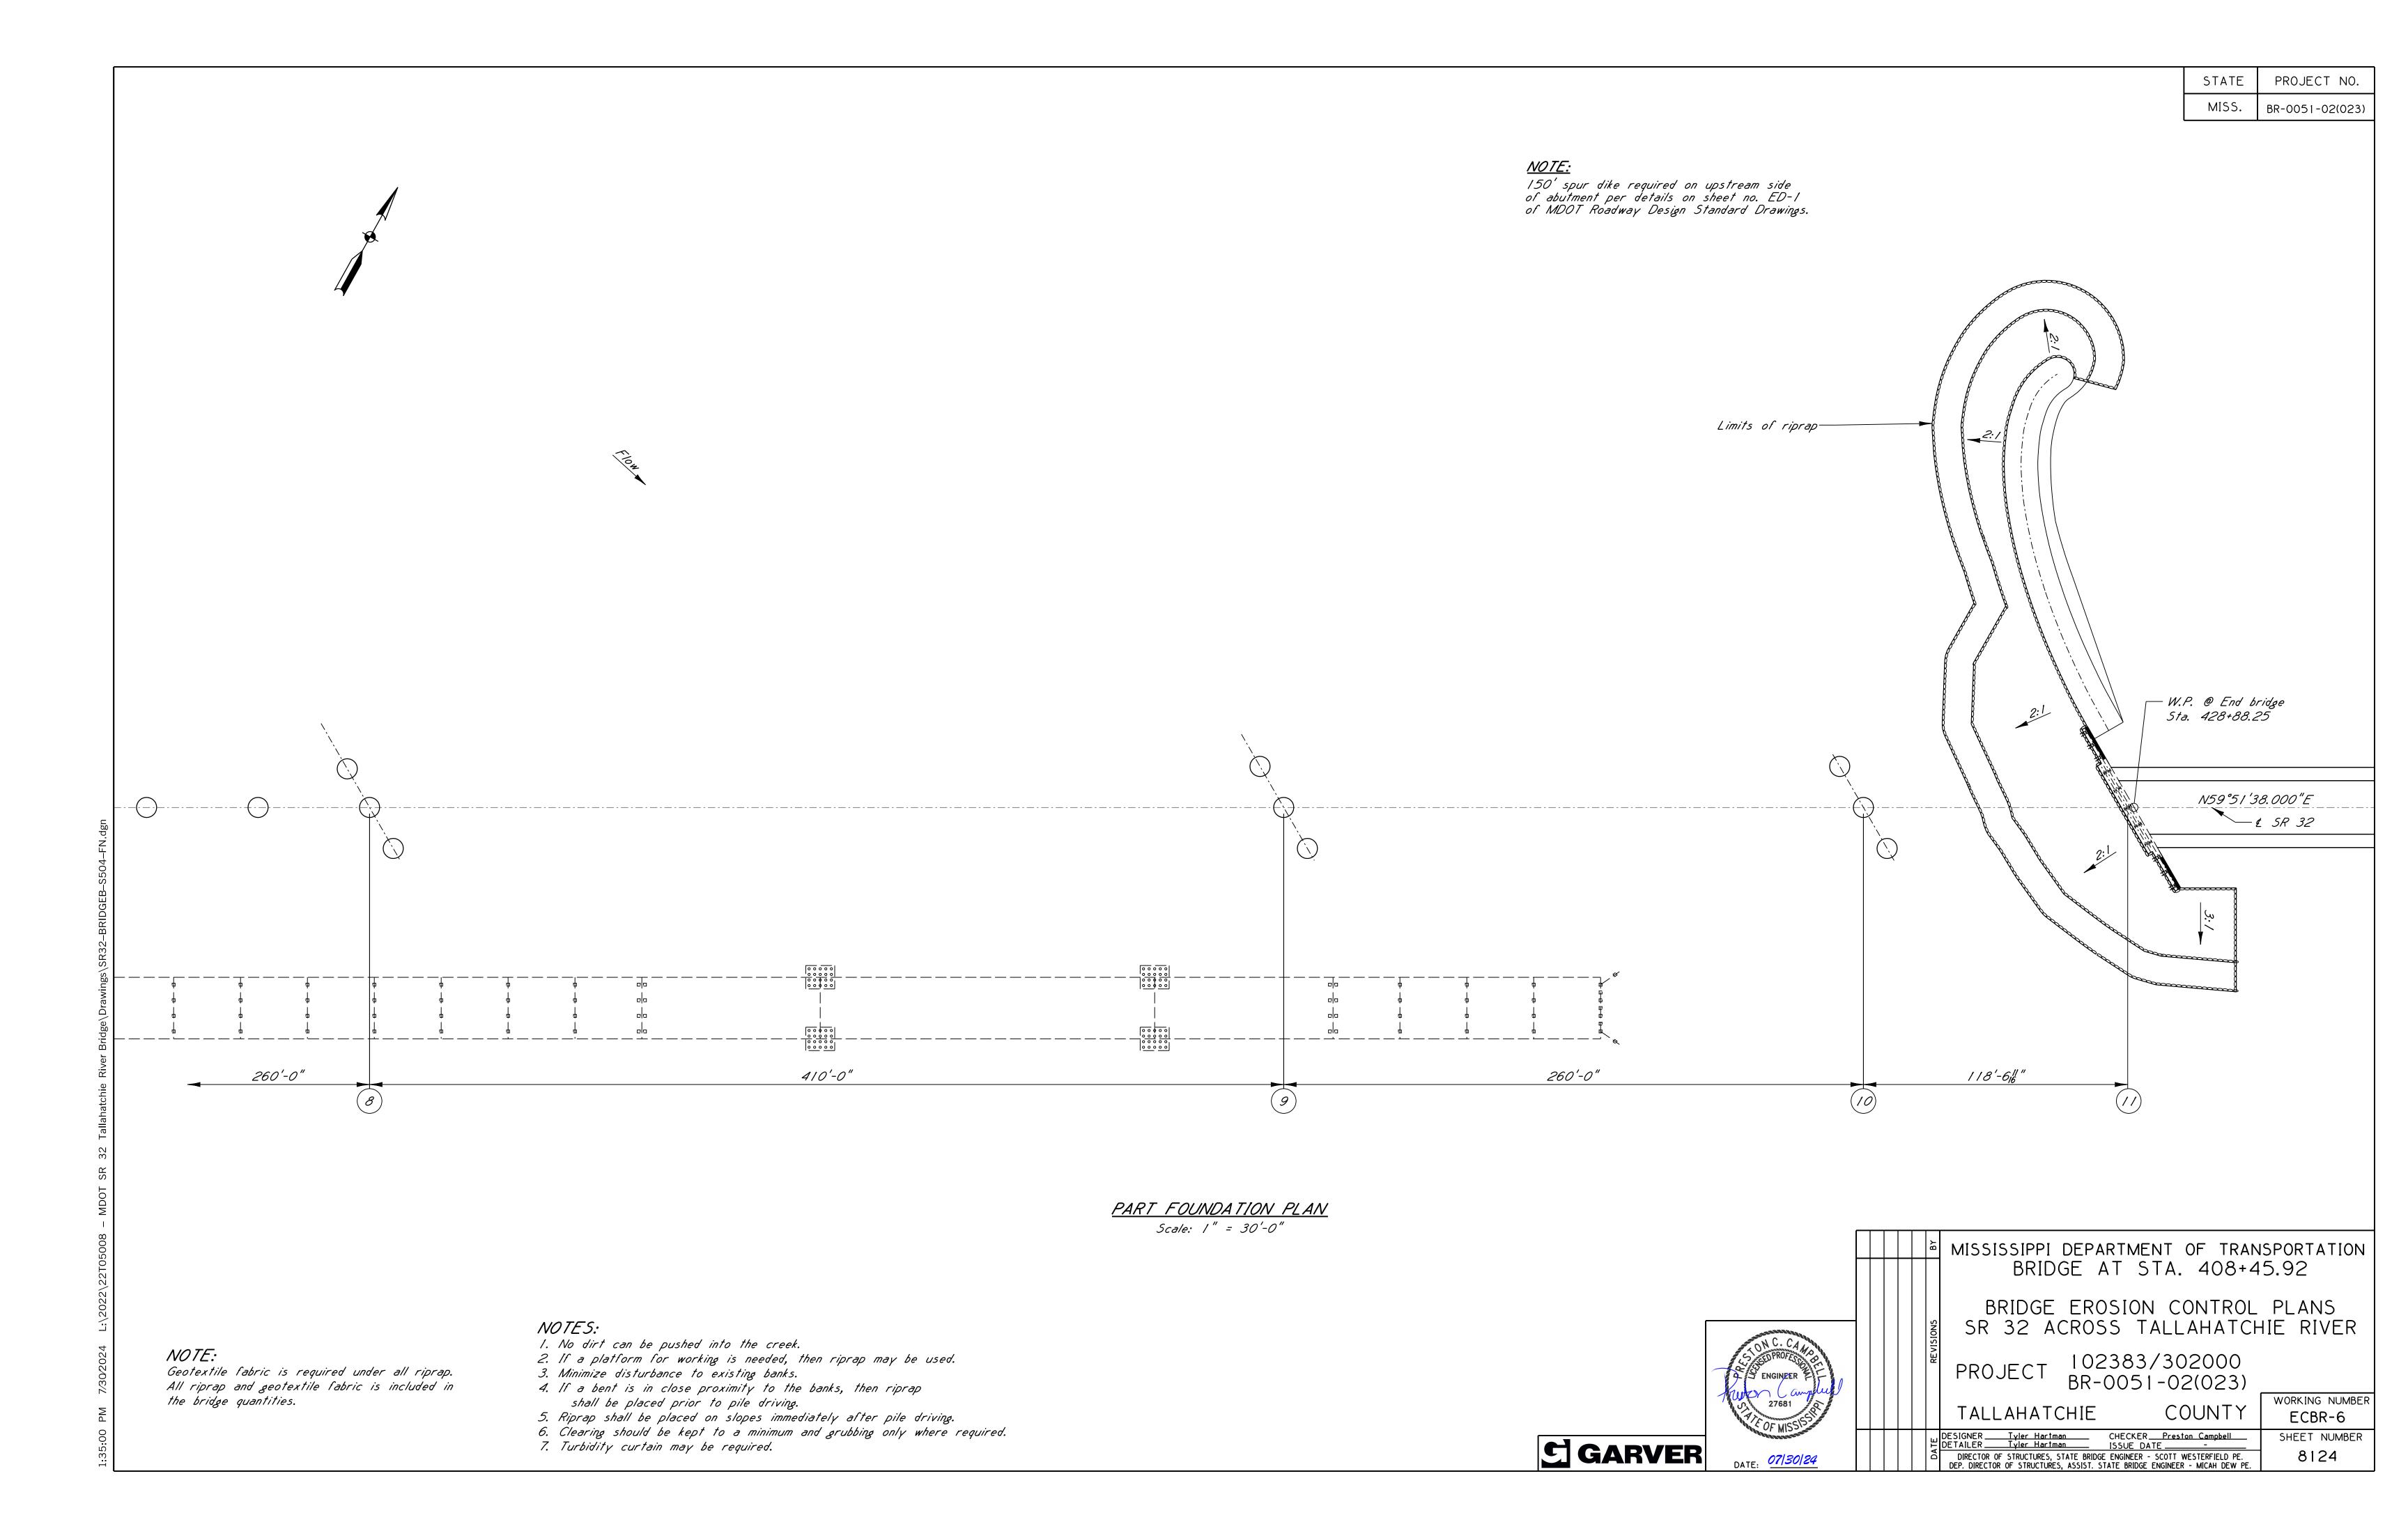

PROJECT NO. BR-0051-02(023)

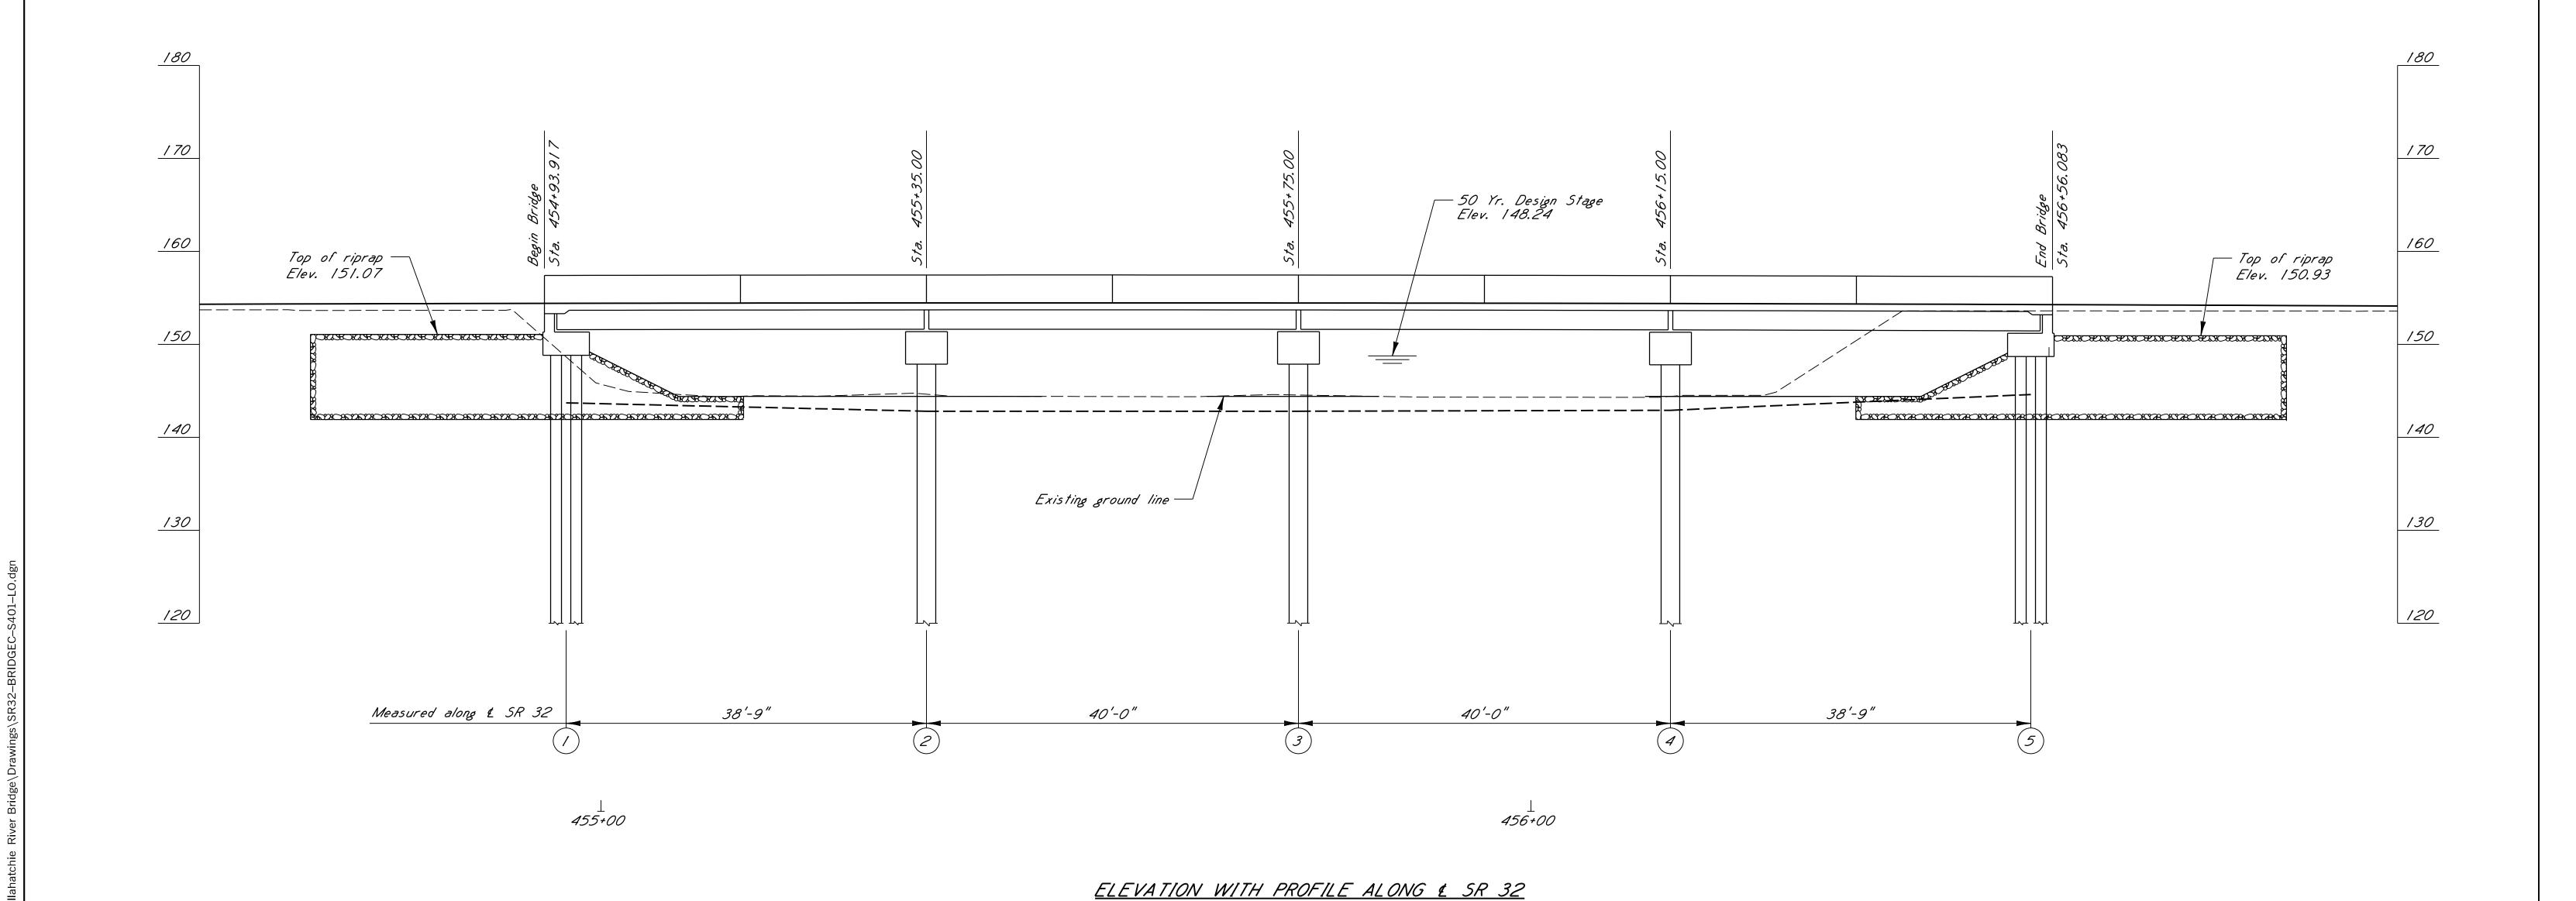

Scale: | " = | '-0"

NOTE:

Geotextile fabric is required under all riprap.

All riprap and geotextile fabric are included in the bridge quantities.

NOTES:

1. No dirt can be pushed into the creek.

2. If a platform for working is needed, then riprap may be used.

3. Minimize disturbance to existing banks.


4. If a bent is in close proximity to the banks, then riprap

shall be placed prior to pile driving.

5. Riprap shall be placed on slopes immediately after pile driving.

6. Clearing should be kept to a minimum and grubbing only where required.

7. Turbidity curtain may be required.

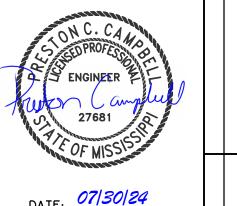

MISSISSIPPI DEPARTMENT OF TRANSPORTATION BRIDGE @ STA. 454+93.92

BRIDGE EROSION CONTROL PLANS SR 32 ACROSS LOCOPOLIS BAYOU

102383/302000 PROJECT BR-0051-02(023)

TALLAHATCHIE COUNTY

DESIGNER Michelle Howington ISSUE DATE
DIRECTOR OF STRUCTURES, STATE BRIDGE ENGINEER - SCOTT WESTERFIELD PE.


DEP. DIRECTOR OF STRUCTURES, ASSIST. STATE BRIDGE ENGINEER - MICAH DEW PE.


GARVER

SHEET NUMBER 8125


WORKING NUMBER

ECBR-7

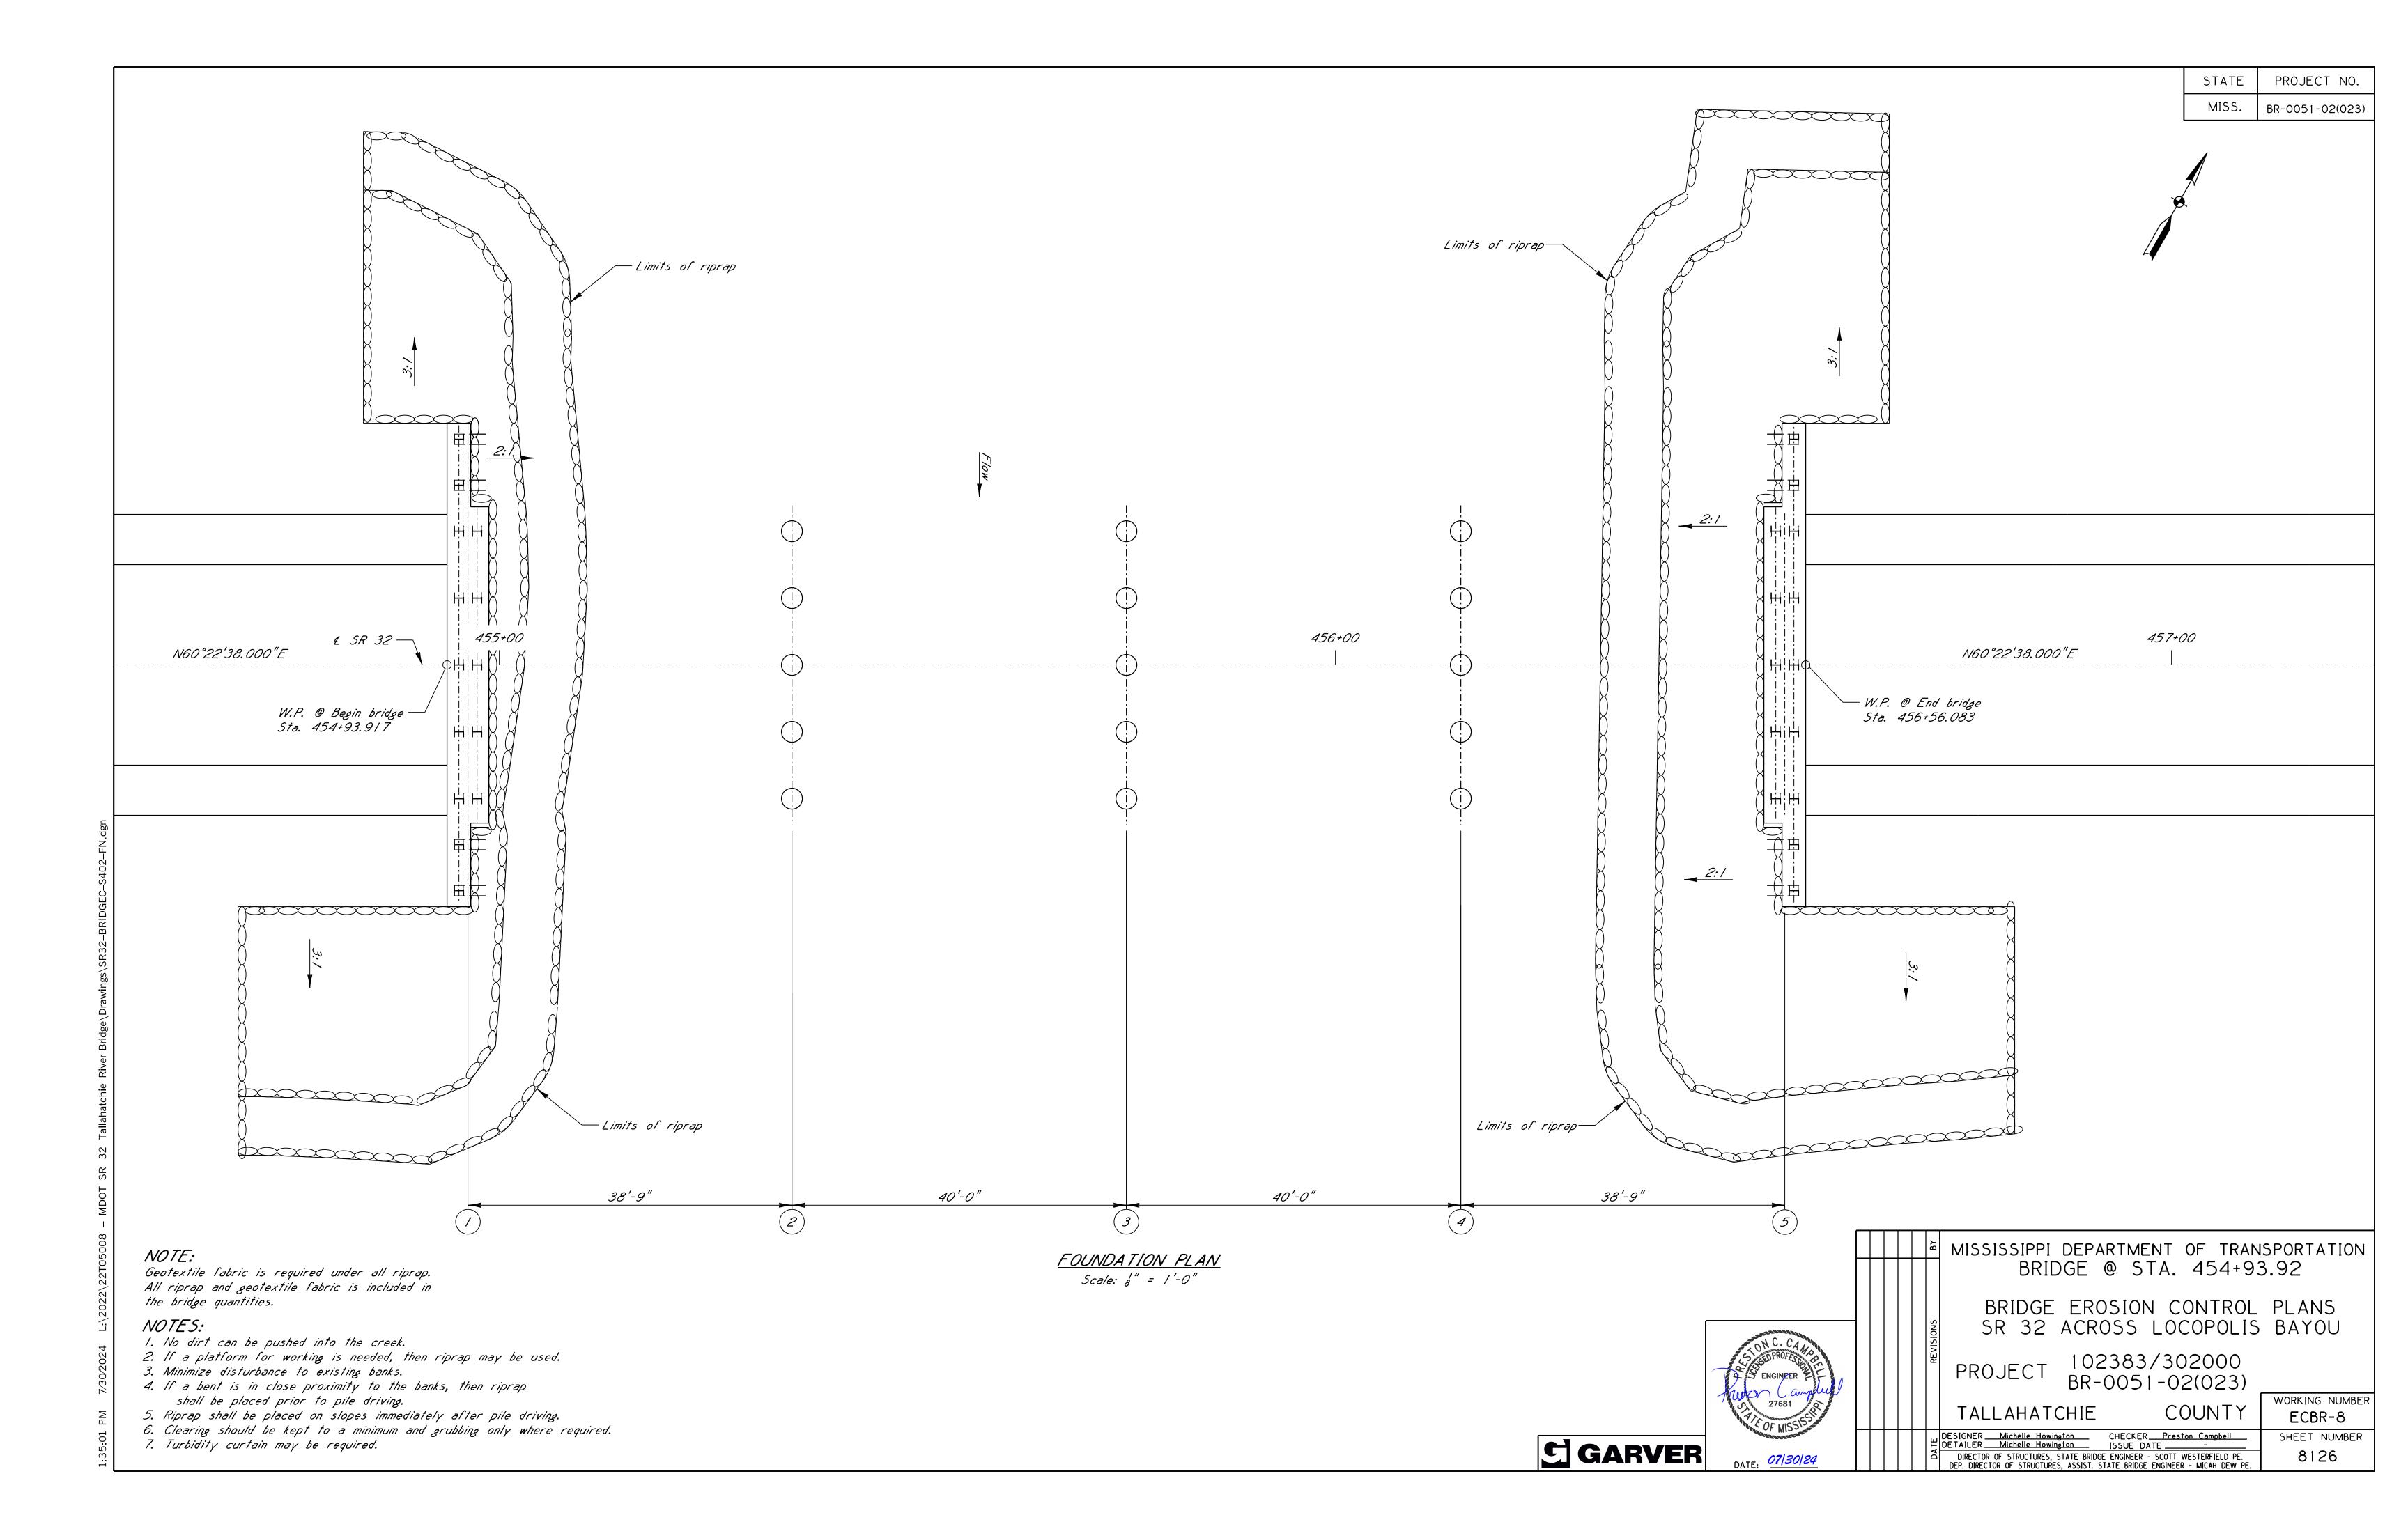

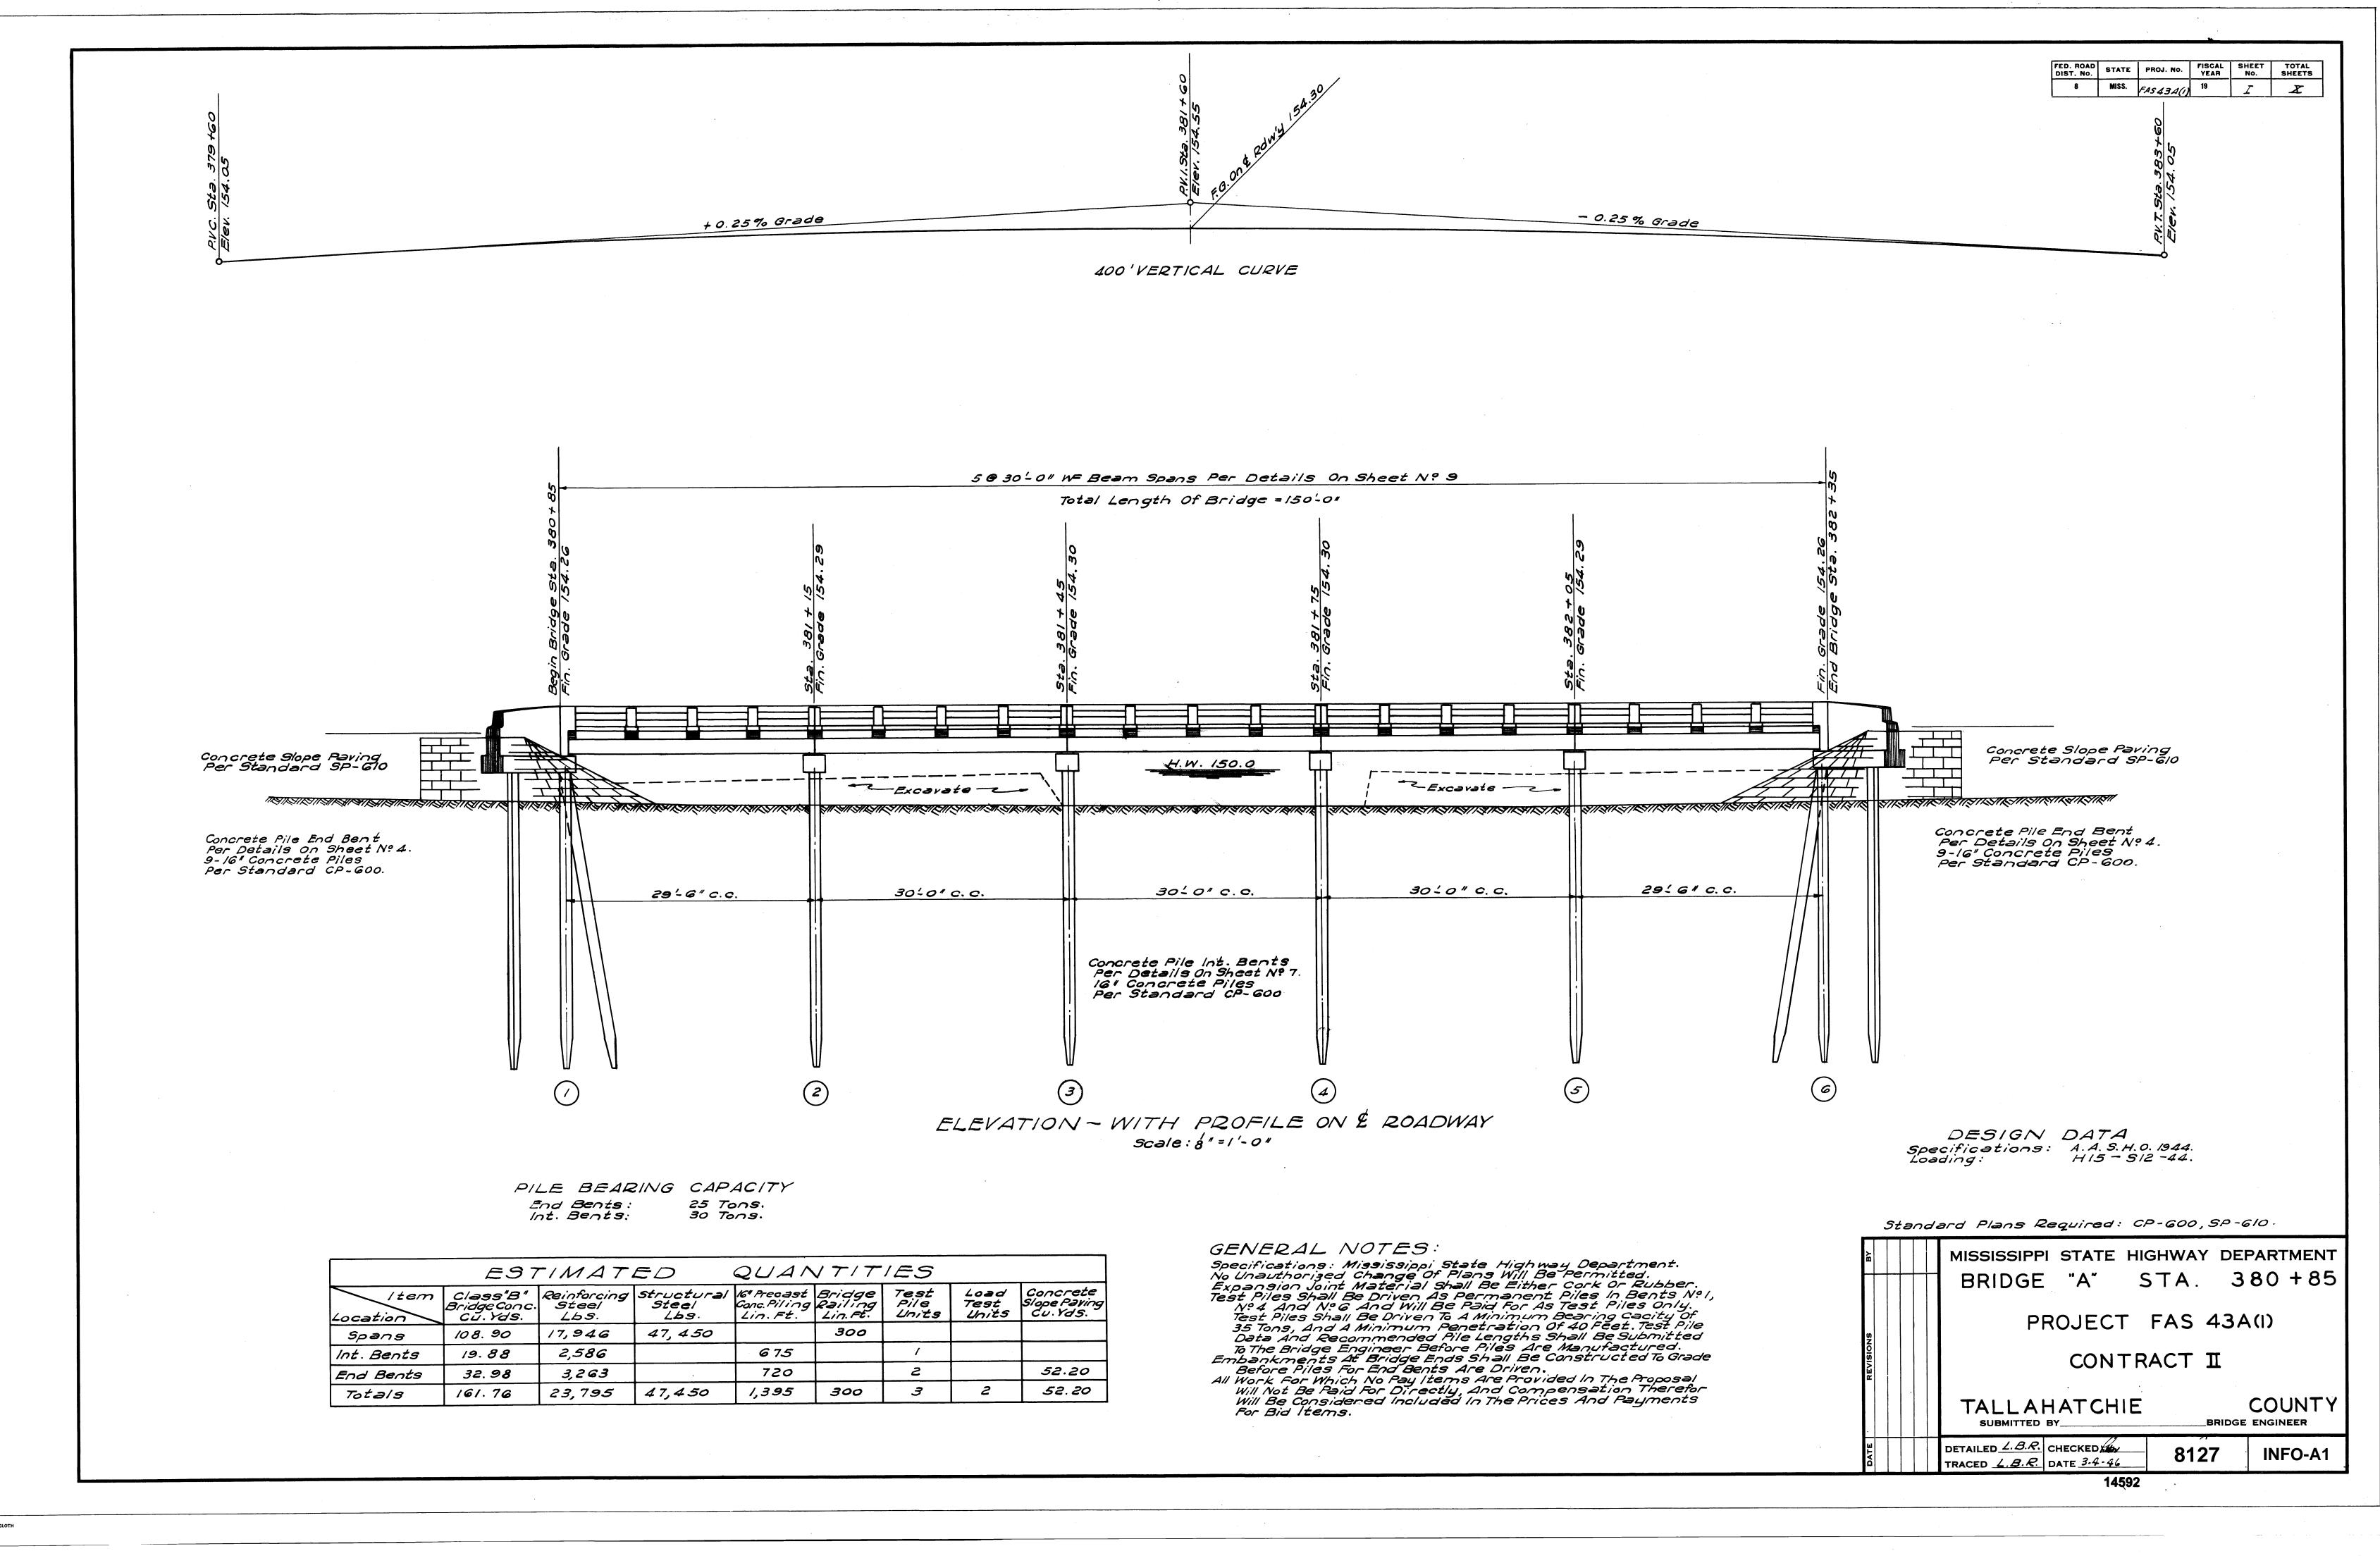

PRINTED ON "IMPERIAL" TRACING CLOTH K & E CO., N. Y.

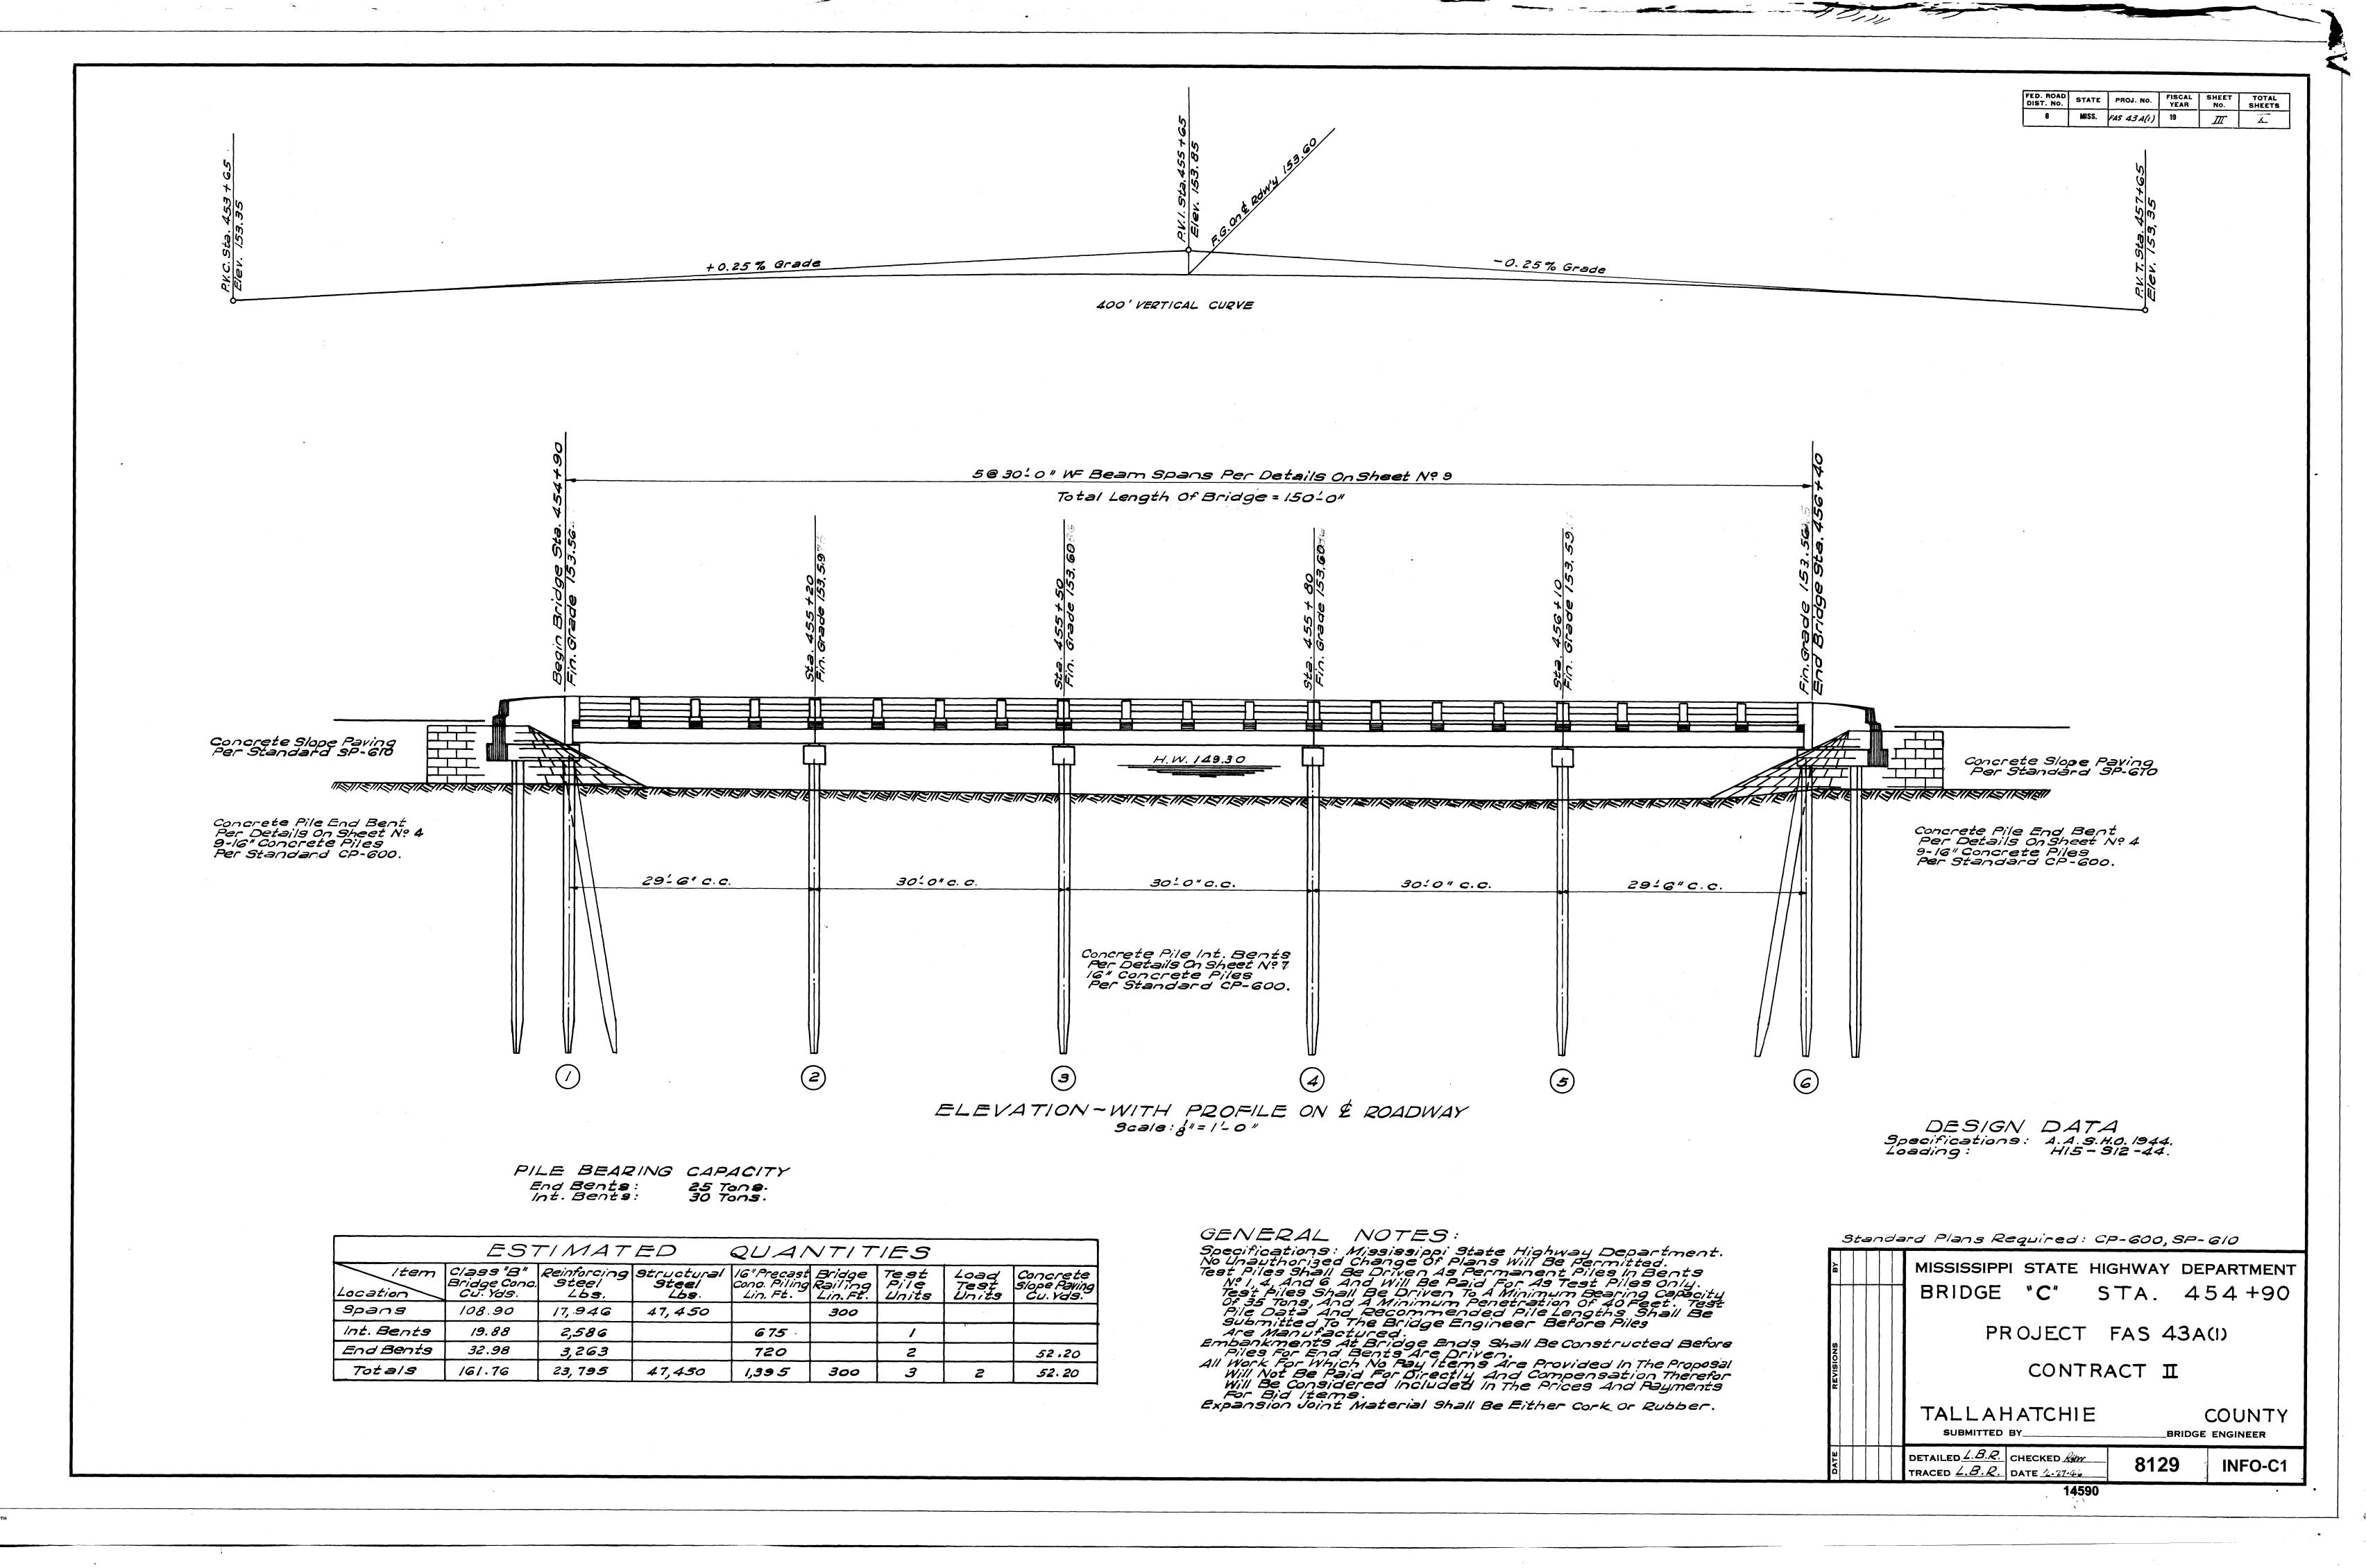

TRACING CLO