

Brad White
Executive Director
Jeff Ely, P.E.
Chief of Staff



Earl Glenn, Jr., P.E.
Deputy Executive Director/Chief Engineer
Lisa M. Hancock, CPA
Deputy Executive Director/Administration

October 27, 2025

Ms. Carrie Barefoot
Construction and Building Materials
Environmental Permits Division
Office of Pollution Control
Mississippi Department of Environmental Quality
P. O. Box 2261
Jackson, Mississippi 39225

Dear Ms. Barefoot:

Re: LCNOI Submittal Under MSR10

This LCNOI application is for the MDOT Project No. BR-2909-00(006) FMS 106103/301000 on SR 178 for new bridge replacement work in Marshall County approximately 5 miles southeast of Holly Springs. All necessary information is enclosed in this application.

Under ACT5, T-5 (A) of the new General Permit it is required that a buffer zone shall be maintained between land disturbing activities and perennial water bodies. A minimum of 150-foot buffer zone is recommended. Your office defines a buffer zone under ACT12, T-2 as a strip of dense undisturbed perennial vegetation, either original or reestablished, that borders perennial streams and rivers, ponds and lakes and wetlands. ACT12, T-17 defines infeasible as being not technologically possible, or not economically practicable and achievable. This BMP of a minimum 150-foot buffer zone recommended for perennial water bodies in the Large Construction General Permit is not feasible for MDOT projects. Due to the nature of these linear construction projects which require bridges, box bridges, box culverts and pipe culverts, it would not be practical or cost-effective to adhere to this requirement.

If a 150-foot buffer area is not feasible then ACT5 T-3(6) requires a 50-foot undisturbed natural buffer around waters of the United States; or provide and maintain an undisturbed natural buffer that is less than 50 feet and supplemented by additional erosion and sediment controls which in combination achieves the sediment load reduction equivalent to a 50-foot undisturbed natural buffer. We have included three riparian buffer sheets depicting the areas of construction in relation to the stream embankments.

These Bridge Sites were built in 1938 and are considered structurally deficient. New bridges with wider spans to meet current standards will replace the existing structures. Bridges 35.2, 35.4, and 35.6 will be placed on new alignment just south of the current location. The existing structures will be removed and piles cut below the mudline. Bridge 34.1 which crosses an unnamed creek will be replaced with a double 16X8 RCB on the current location. Bridge 33.6 will be replaced with a new bridge structure on the existing location as well.

During construction Highway 78 will be used detour for traffic control as existing roadways will be used for construction and traffic. Temporary haul roads and bridges may be built as deemed necessary by the contractor on either side to aid in construction. Any existing timber Piles or concrete footings will be removed. After completion the temporary haul roads and bridges will be removed to natural conditions.

Certain erosion control measures are listed for use: 1) No dirt can be pushed into the creek, 2) If a platform for working is needed, then riprap may be used, 3) Minimize disturbance to existing banks, 4) If the bent is in close proximity to the banks, then riprap shall be placed prior to pile driving, 5) Riprap shall be placed on slopes immediately after pile driving, 6) Clearing should be kept to a minimum and grubbing only where required. Other erosion control measures that will be used are geotextile stabilization, solid sodding, ditch liner, concrete paved ditch, soil reinforcing mat, grassing, vegetative mulch, temporary grassing, temporary silt fence, super silt fence, temporary erosion checks, 20" wattles, temporary slope drains, silt dike, rockbags, and riprap for erosion control.

The site specific SWPPP that will be submitted by the contractor for approval will have all of this information. Approximately 19 acres of soil area will be disturbed. We believe these BMPs will suffice for adequate control of soil erosion leaving the worksite.

If you have questions, please feel free to give me a call at (601)359-7275. This project is scheduled to be advertised in December, 2025 and let in January, 2026.

Sincerely,

John C. Taylor, PE, BCEE, RPG
MDOT, Roadway Design Division

AI: 89868

MSR109695

Rec'd via email:
10/27/2025



MISSISSIPPI DEPARTMENT OF
ENVIRONMENTAL QUALITY

LARGE CONSTRUCTION NOTICE OF INTENT (LCNOI) FOR COVERAGE UNDER THE LARGE CONSTRUCTION STORM WATER GENERAL NPDES PERMIT

INSTRUCTIONS

The Large Construction Notice of Intent (LCNOI) is for coverage under the Large Construction General Permit for land disturbing activities of five (5) acres or greater; or for land disturbing activities, which are part of a larger common plan of development or sale that are initially less than five (5) acres but will ultimately disturb five (5) or more acres. Applicant must be the owner or operator. For construction activities, the operator is typically the prime contractor. The owner(s) of the property and the prime contractor associated with regulated construction activity on the property have joint and severable responsibility for compliance with the Large Construction Storm Water General Permit MSR10.

If the company seeking coverage is a corporation, a limited liability company, a partnership, or a business trust, attach proof of its registration with the Mississippi Secretary of State and/or its Certificate of Good Standing. This registration or Certificate of Good Standing must be dated within twelve (12) months of the date of the submittal of this coverage form. Coverage will be issued in the company name as it is registered with the Mississippi Secretary of State.

Completed LCNOIs should be filed at least thirty (30) days prior to the commencement of construction. Discharge of storm water from large construction activities without written notification of coverage is a violation of state law.

Submittals with this LCNOI must include:

- A site-specific Storm Water Pollution Prevention Plan (SWPPP) developed in accordance with ACT5 of the General Permit
- A detailed site-specific scaled drawing showing the property layout and the features outlined in ACT5 of the General Permit
- A United States Geological Survey (USGS) quadrangle map or photocopy, extending at least one-half mile beyond the facility property boundaries with the site location and outfalls outlined or highlighted. The name of the quadrangle map must be shown on all copies. Quadrangle maps can be obtained from the MDEQ, Office of Geology at 601-961-5523.

Additional submittals may include the following, if applicable:

- Appropriate Section 404 documentation from U.S. Army Corps of Engineers
- Appropriate documentation concerning future disposal of sanitary sewage and sewage collection system construction
- Appropriate documentation from the MDEQ Office of Land & Water concerning dam construction and low flow requirements
- Approval from County Utility Authority in Hancock, Harrison, Jackson, Pearl River and Stone Counties
- Antidegradation report for disturbance within Waters of the State

ALL QUESTIONS MUST BE ANSWERED (Answer "NA" if the question is not applicable)

APPLICANT IS THE: ☐ OWNER ☐ PRIME CONTRACTOR**OWNER CONTACT INFORMATION**

OWNER CONTACT PERSON: _____

OWNER COMPANY LEGAL NAME: _____

OWNER STREET OR P.O. BOX: _____

OWNER CITY: _____ STATE: _____ ZIP: _____

OWNER PHONE #: (____) _____ OWNER EMAIL: _____

PREPARER CONTACT INFORMATION

IF NOI WAS PREPARED BY SOMEONE OTHER THAN THE APPLICANT

CONTACT PERSON: _____

COMPANY LEGAL NAME: _____

STREET OR P.O. BOX: _____

CITY: _____ STATE: _____ ZIP: _____

PHONE # (____) _____ EMAIL: _____

PRIME CONTRACTOR CONTACT INFORMATION

PRIME CONTRACTOR CONTACT PERSON: _____

PRIME CONTRACTOR COMPANY LEGAL NAME: _____

PRIME CONTRACTOR STREET OR P.O. BOX: _____

PRIME CONTRACTOR CITY: _____ STATE: _____ ZIP: _____

PRIME CONTRACTOR PHONE #: (____) _____ PRIME CONTRACTOR EMAIL: _____

FACILITY SITE INFORMATION

FACILITY SITE NAME: _____

FACILITY SITE ADDRESS (If the physical address is not available, please indicate the nearest named road. For linear projects indicate the beginning of the project and identify all counties the project traverses.)

STREET: _____

CITY: _____ STATE: _____ COUNTY: _____ ZIP: _____

FACILITY SITE TRIBAL LAND ID (N/A If not applicable): _____

LATITUDE: ____ degrees ____ minutes ____ seconds LONGITUDE: ____ degrees ____ minutes ____ seconds

LAT & LONG DATA SOURCE (GPS (Please GPS Project Entrance/Start Point) or Map Interpolation): _____

TOTAL ACREAGE THAT WILL BE DISTURBED ¹: _____

IS THIS PART OF A LARGER COMMON PLAN OF DEVELOPMENT?	YES ☐	NO ☐
IF YES, NAME OF LARGER COMMON PLAN OF DEVELOPMENT: _____		
AND PERMIT COVERAGE NUMBER: MSR10_____		
ESTIMATED CONSTRUCTION PROJECT START DATE:	____-____-____	
ESTIMATED CONSTRUCTION PROJECT END DATE:	____-____-____	
DESCRIPTION OF CONSTRUCTION ACTIVITY: _____		
PROPOSED DESCRIPTION OF PROPERTY USE AFTER CONSTRUCTION HAS BEEN COMPLETED: _____		

SIC Code: ____-____-____	NAICS Code _____
---------------------------------	-------------------------

NEAREST NAMED RECEIVING STREAM: _____		
IS RECEIVING STREAM ON MISSISSIPPI'S 303(d) LIST OF IMPAIRED WATER BODIES? (The 303(d) list of impaired waters and TMDL stream segments may be found on MDEQ's web site: http://www.deq.state.ms.us/MDEQ.nsf/page/TWB_Total_Maximum_Daily_Load_Section)	YES ☐	NO ☐
HAS A TMDL BEEN ESTABLISHED FOR THE RECEIVING STREAM SEGMENT?	YES ☐	NO ☐
FOR WHICH POLLUTANT:		
ARE THERE RECREATIONAL STREAMS, PRIVATE/PUBLIC PONDS OR LAKES WITHIN ½ MILE DOWNSTREAM OF PROJECT BOUNDARY THAT MAY BE IMPACTED BY THE CONSTRUCTION ACTIVITY?	YES ☐	NO ☐
EXISTING DATA DESCRIBING THE SOIL (for linear projects please describe in SWPPP): _____		
WILL FLOCCULANTS BE USED TO TREAT TURBIDITY IN STORM WATER?	YES ☐	NO ☐
IF YES, INDICATE THE TYPE OF FLOCCULANT.	☐ ANIONIC POLYACRYLAMIDE (PAM) ☐ OTHER _____	
IF YES, DOES THE SWPPP DESCRIBE THE METHOD OF INTRODUCTION, THE LOCATION OF INTRODUCTION AND THE LOCATION OF WHERE FLOCCULATED MATERIAL WILL SETTLE?		
IS A SDS SHEET INCLUDED FOR THE FLOCCULATE?	YES ☐	NO ☐
WILL THERE BE A 50 FT BUFFER BETWEEN THE PROJECT DISTURBANCE AND THE WATERS OF THE STATE?	YES ☐	NO ☐
IF NOT, PROVIDE EQUIVALENT CONTROL MEASURES IN THE SWPPP.		

¹ Acreage for subdivision development includes areas disturbed by construction of roads, utilities and drainage. Additionally, a housesite of at least 10,000 ft² per lot (entire lot, if smaller) shall be included in calculating acreage disturbed.

DOCUMENTATION OF COMPLIANCE WITH OTHER REGULATIONS/REQUIREMENTS
COVERAGE UNDER THIS PERMIT WILL NOT BE GRANTED UNTIL ALL OTHER REQUIRED
MDEQ PERMITS AND APPROVALS ARE SATISFACTORILY ADDRESSED

IS LCNOI FOR A FACILITY THAT WILL REQUIRE OTHER PERMITS?

YES ☐ NO ☐

IF YES, CHECK ALL THAT APPLY: ☐ AIR ☐ HAZARDOUS WASTE ☐ PRETREATMENT

☐ WATER STATE OPERATING ☐ INDIVIDUAL NPDES ☐ OTHER: _____

IS THE PROJECT REROUTING, FILLING OR CROSSING A WATER CONVEYANCE YES ☐ NO ☐
OF ANY KIND? (If yes, contact the U.S. Army Corps of Engineers' Regulatory Branch for permitting requirements.)

IF THE PROJECT REQUIRES A CORPS OF ENGINEER SECTION 404 PERMIT, PROVIDE APPROPRIATE
DOCUMENTATION THAT: Corps Intent to Approve Under NW 23 Coverage
Included.

- The project has been approved by individual permit, or
- The work will be covered by a nationwide permit and NO NOTIFICATION to the Corps is required, or
- The work will be covered by a nationwide or general permit and NOTIFICATION to the Corps is required

IS THE PROJECT REROUTING, FILLING OR CROSSING A STATE WATER CONVEYANCE YES ☐ NO ☐
OF ANY KIND? (If yes, please provide an antidegradation report.)

IS A LAKE REQUIRING THE CONSTRUCTION OF A DAM BEING PROPOSED? YES ☐ NO ☐
(If yes, provide appropriate approval documentation from MDEQ Office of Land and Water, Dam Safety.)

IF THE PROJECT IS A SUBDIVISION OR A COMMERCIAL DEVELOPMENT, HOW WILL SANITARY SEWAGE
BE DISPOSED? Check one of the following and attach the pertinent documents.

- ☐ Existing Municipal or Commercial System. Please attach plans and specifications for the collection system and the associated "Information Regarding Proposed Wastewater Projects" form or approval from County Utility Authority in Hancock, Harrison, Jackson, Pearl River and Stone Counties. If the plans and specifications can not be provided at the time of LCNOI submittal, MDEQ will accept written acknowledgement from official(s) responsible for wastewater collection and treatment that the flows generated from the proposed project can and will be transported and treated properly. The letter must include the estimated flow.
- ☐ Collection and Treatment System will be Constructed. Please attach a copy of the cover of the NPDES discharge permit from MDEQ or indicate the date the application was submitted to MDEQ (Date: _____.)
- ☐ Individual Onsite Wastewater Disposal Systems for Subdivisions Less than 35 Lots. Please attach a copy of the Letter of General Acceptance from the Mississippi State Department of Health or certification from a registered professional engineer that the platted lots should support individual onsite wastewater disposal systems.
- ☐ Individual Onsite Wastewater Disposal Systems for Subdivisions Greater than 35 Lots. A determination of the feasibility of installing a central sewage collection and treatment system must be made by MDEQ. A copy of the response from MDEQ concerning the feasibility study must be attached. If a central collection and wastewater system is not feasible, then please attach a copy of the Letter of General Acceptance from the State Department of Health or certification from a registered professional engineer that the platted lots should support individual onsite wastewater disposal systems.

INDICATE ANY LOCAL STORM WATER ORDINANCE (I.E. MS4) WITH WHICH THE PROJECT MUST COMPLY:

I certify under penalty of law that this document and all attachments were prepared under my direction or supervision in accordance with a system designed to assure that qualified personnel properly gathered and evaluated the information submitted. Based on my inquiry of the person or persons who manage the system, or those persons directly responsible for gathering the information, the information submitted is, to the best of my knowledge and belief, true, accurate and complete. I am aware that there are significant penalties for submitting false information, including the possibility of fine and imprisonment for knowing violations.

Signature of Applicant¹ (owner or prime contractor)

Date Signed

Printed Name¹

Title

¹This application shall be signed as follows:

- For a corporation, by a responsible corporate officer.
- For a partnership, by a general partner.
- For a sole proprietorship, by the proprietor.

For a municipal, state or other public facility, by principal executive officer, mayor, or ranking elected official

Please submit the LCNOI form to:


Chief, Environmental Permits Division
MS Department of Environmental Quality, Office of Pollution Control
P.O. Box 2261
Jackson, Mississippi 39225

Electronically:

<https://www.mdeq.ms.gov/construction-stormwater/>

Revised 3/23/22

Location Maps

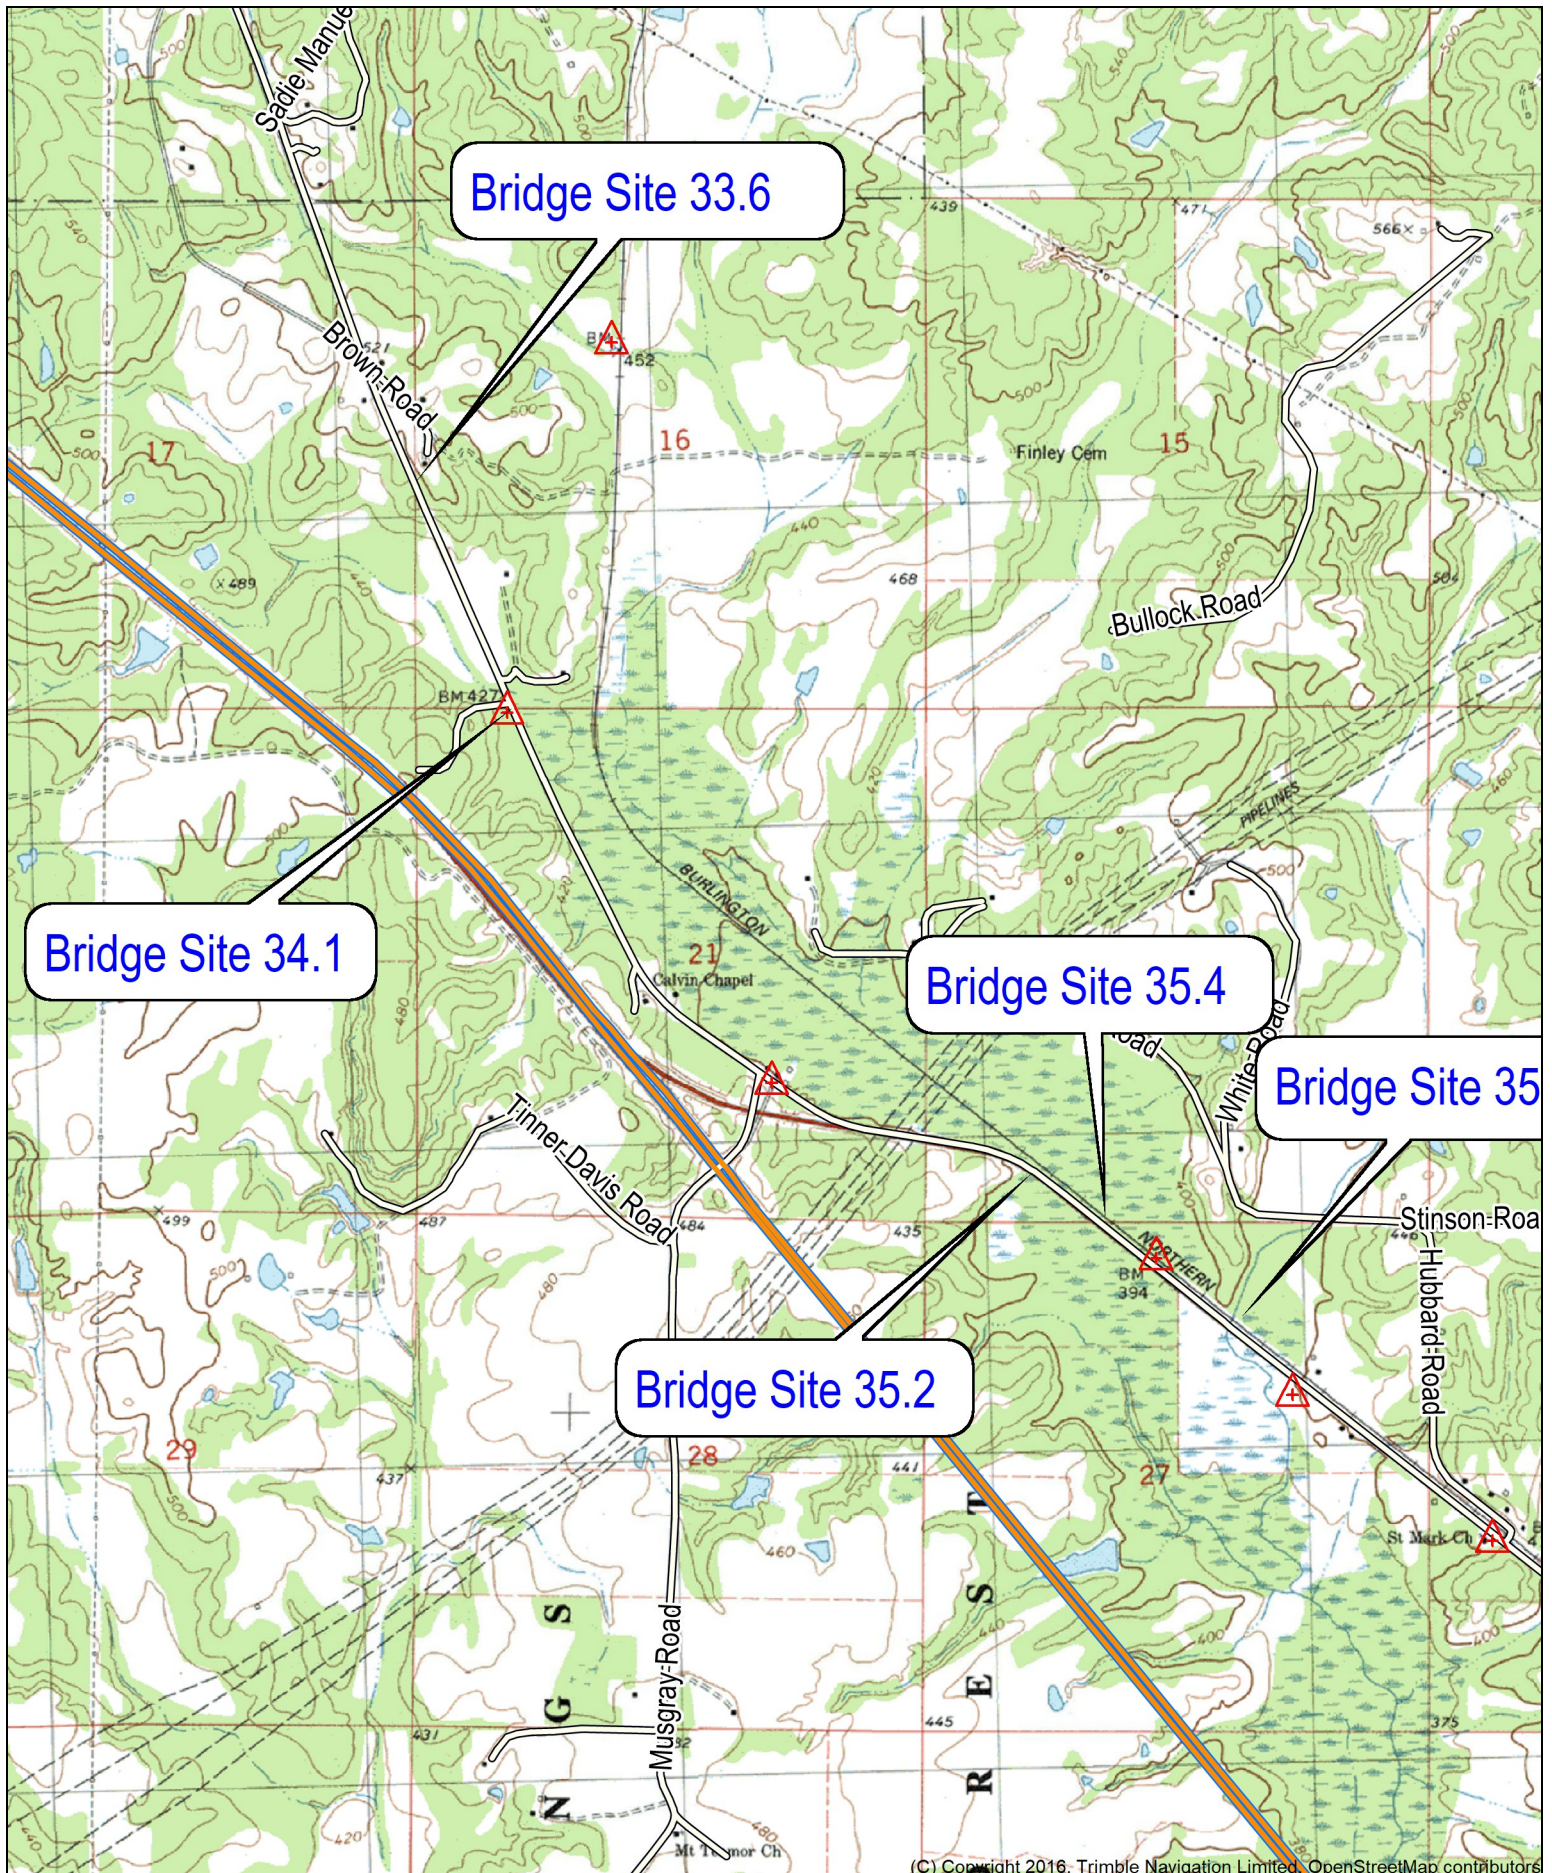

Name: WATERFORD
 Date: 05/23/22
 Scale: 1 inch = 2,000 ft.

Location: 034° 43' 18.0267" N, 089° 24' 34.3045" W
 Marshall SR178 Bridge Replacement Projects
 FMS 106103/301000

Bridge Site 33.6

Bridge Site 34.1

Bridge Site 35.4

Bridge Site 35.6

Bridge Site 35.2

Name: WATERFORD
Date: 05/23/22
Scale: 1 inch = 2,000 ft.

Location: 034° 43' 06.6577" N, 089° 24' 16.9827" W
Marshall SR178 Bridge Replacement Projects
FMS 106103/301000



Name: WATERFORD NE, MS
Date: 05/23/22
Scale: 1 inch = 1,000 ft.

Location: 034° 42' 57.1223" N, 089° 23' 56.8677" W
Marshall SR178 Bridge Replacement Projects
FMS 106103/301000



Name: WATERFORD NE, MS
Date: 05/23/22
Scale: 1 inch = 1,000 ft.

Location: 034° 43' 55.8524" N, 089° 25' 19.7972" W
Marshall SR178 Bridge Replacement Projects
FMS 106103/301000

CORPS Intent To Approve Under NW 23 Coverage

Taylor, John Cox

From: Wodtke, Andrea R
Sent: Wednesday, October 22, 2025 10:45 AM
To: Nail, Chris
Cc: Johnson, Adam; Taylor, John Cox
Subject: Fwd: MDEQ - Marshall 178 - 106103-301

Chris,

The below email chain from the Corps should satisfy the LCNOL application 404 permitting requirement for the subject project.

Thanks,

Andrea

Begin forwarded message:

From: "Everitt, Jared H CIV USARMY CEMVK (USA)" <Jared.H.Everitt@usace.army.mil>
Date: October 22, 2025 at 9:48:33 AM CDT
To: "Wodtke, Andrea R" <awodtke@mdot.ms.gov>
Subject: RE: MDEQ - Marshall 178 - 106103-301

Yes, I think it will still fit the conditions of the NWP 23.

From: Wodtke, Andrea R <awodtke@mdot.ms.gov>
Sent: Wednesday, October 22, 2025 9:20 AM
To: Everitt, Jared H CIV USARMY CEMVK (USA) <Jared.H.Everitt@usace.army.mil>
Subject: [Non-DoD Source] Re: MDEQ - Marshall 178 - 106103-301

With that addition, are you comfortable with the Nationwide 23?

On Oct 22, 2025, at 8:54 AM, Everitt, Jared H CIV USARMY CEMVK (USA)
<Jared.H.Everitt@usace.army.mil> wrote:

Good morning Andrea,

Thanks for sending this back over. I'll be sure Linda adds it to the project file list.

Respectfully,

Jared

From: Wodtke, Andrea R <awodtke@mdot.ms.gov>
Sent: Monday, October 20, 2025 5:11 PM
To: Everitt, Jared H CIV USARMY CEMVK (USA) <Jared.H.Everitt@usace.army.mil>
Subject: [Non-DoD Source] RE: MDEQ - Marshall 178 - 106103-301

Jared,

Good catch. I overlooked a 1/30/23 re-eval that was done. That is attached making the CE up-to-date.

Thanks,

Andrea

--
Andrea Wodtke
O: 601.359.7922
C: 601.323.4699

From: Everitt, Jared H CIV USARMY CEMVK (USA) <Jared.H.Everitt@usace.army.mil>
Sent: Monday, October 20, 2025 4:48 PM
To: Wodtke, Andrea R <awodtke@mdot.ms.gov>
Subject: RE: MDEQ - Marshall 178 - 106103-301

Good afternoon Andrea,

I briefly thumbed through this one. I think we can run this one as a NWP 23 as long as you all are good with signing off on the CE. I noticed the sheet that was in their was from 2021. Is it still valid?

Respectfully,

Jared

From: Wodtke, Andrea R <awodtke@mdot.ms.gov>
Sent: Monday, October 20, 2025 3:48 PM
To: Everitt, Jared H CIV USARMY CEMVK (USA) <Jared.H.Everitt@usace.army.mil>
Subject: [Non-DoD Source] MDEQ - Marshall 178 - 106103-301

Jared,

You received a permit application for the subject project. We anticipate the project being permitted using a Nationwide 23 permit. Do you anticipate permitting it as a Nationwide 23 or a different Nationwide?

This information is needed to begin the LCNOL stormwater permitting process with DEQ.

Thanks!

Andrea

--

Andrea Wodtke · *Deputy Director, Environmental Division*

MS Department of Transportation (87-01)

401 N. West Street · P.O. Box 1850 · Jackson, MS 39201

O: 601.359.7922 C: 601.323.4699 F: 601.359.7355

Riparian Buffer Zones

STATE	PROJECT NO.
MISS.	BR-2909-00(006)

1. HAUL ROAD AND/OR BRIDGE ARE ALLOWABLE CONSTRUCTION ACTIVITIES.
2. THE CONTRACTOR MAY REQUEST MODIFICATIONS TO THE CLEARING LIMITS SHOWN AS NEEDED. ANY MODIFICATIONS REQUESTED WILL NEED TO BE SUBMITTED TO MDOT PRIOR TO PROCEEDING.

- A



REFER TO THE 404 AND 401 PERMITS FOR ALLOWABLE ACTIVITIES IN THIS AREA
- B

CLEARING ALLOWED, NO GRUBBING ALLOWED
- C

CLEARING AND GRUBBING ALLOWED
- D

ASPHALT AND EMBANKMENT REMOVAL
- 392—

LIMITS OF REMOVAL OF EXISTING ROADWAY EMBANKMENT (ELEV.)

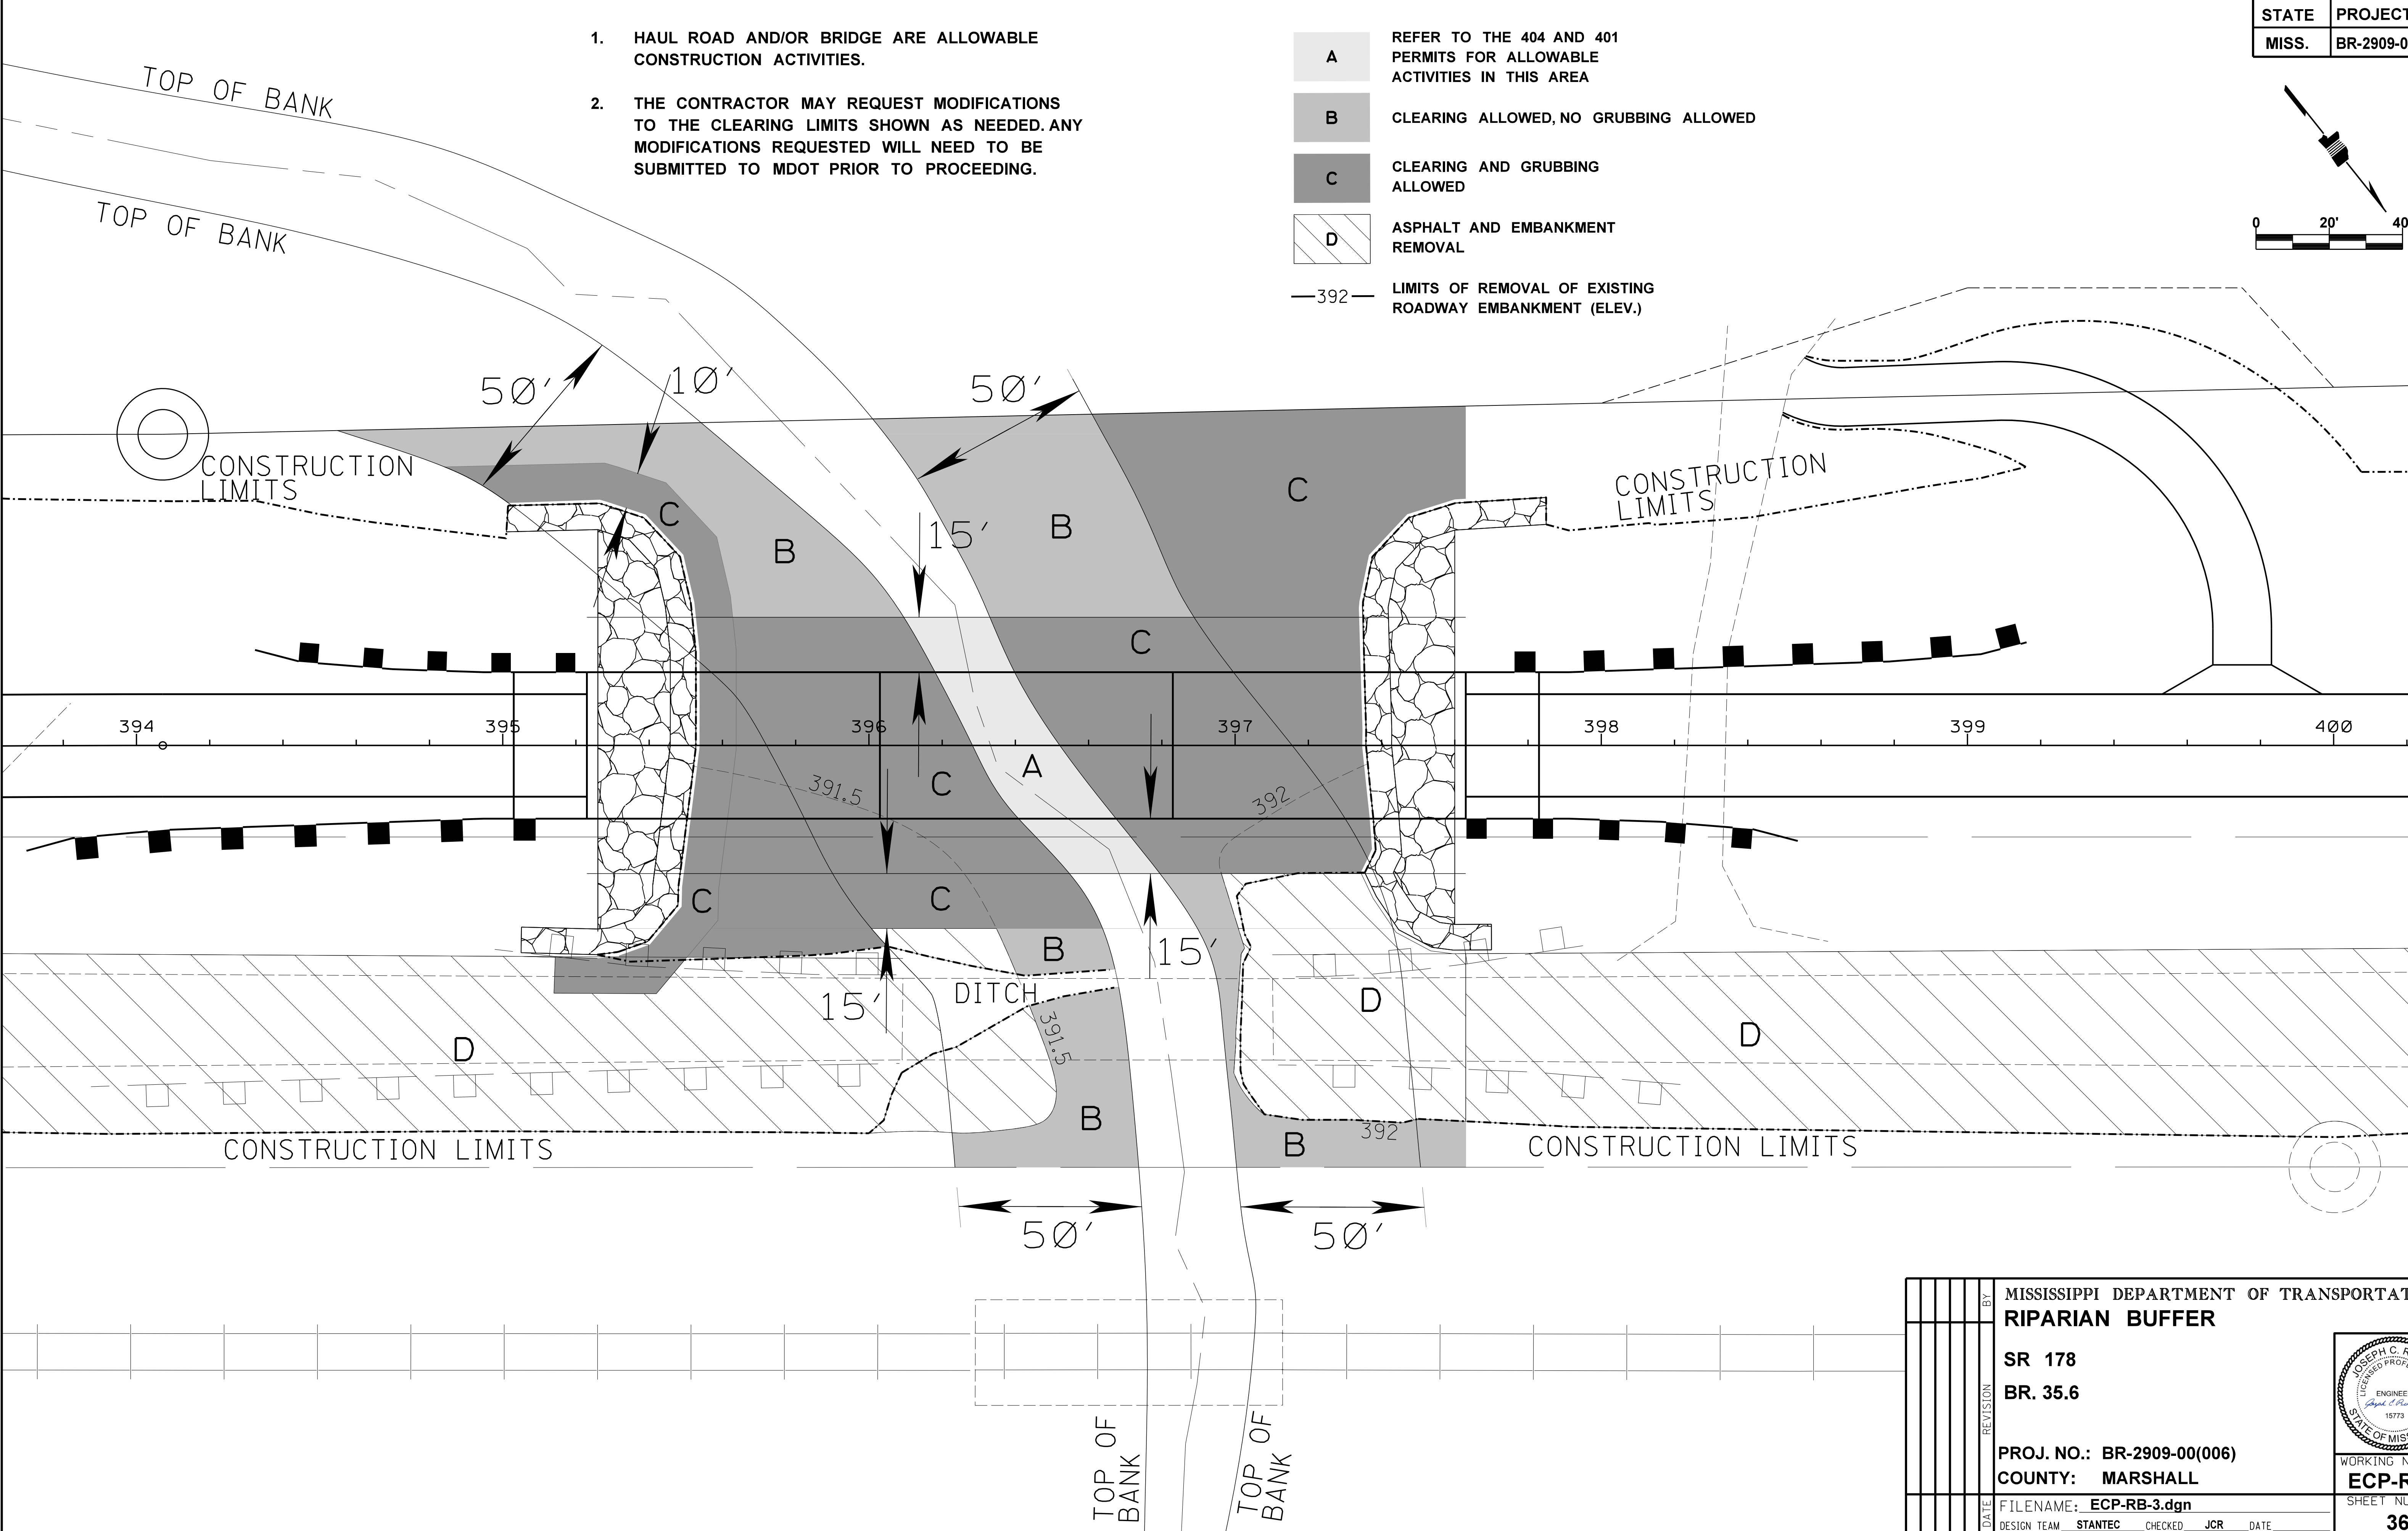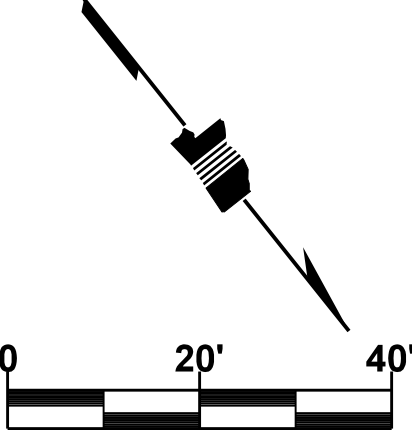




PLAN DIVISION
ROADWAY
MISSISSIPPI DEPARTMENT OF TRANSPORTATION

9/26/2023 11:59:30 AECIP-RB-3.DGN


		MISSISSIPPI DEPARTMENT OF TRANSPORTATION	
		RIPARIAN BUFFER	
		SR 178	
		BR. 35.6	
		PROJ. NO.: BR-2909-00(006)	
		COUNTY: MARSHALL	
		FILENAME: ECP-RB-3.dgn	
		DESIGN TEAM STANTEC CHECKED JCR DATE	
		WORKING NUMBER	
		ECP-RB-3	
		SHEET NUMBER	
		36	

JOSEPH A. REINKE
LICENSED PROFESSIONAL ENGINEER
15773
STATE OF MISSISSIPPI


1. HAUL ROAD AND/OR BRIDGE ARE ALLOWABLE CONSTRUCTION ACTIVITIES.
2. THE CONTRACTOR MAY REQUEST MODIFICATIONS TO THE CLEARING LIMITS SHOWN AS NEEDED. ANY MODIFICATIONS REQUESTED WILL NEED TO BE SUBMITTED TO MDOT PRIOR TO PROCEEDING.

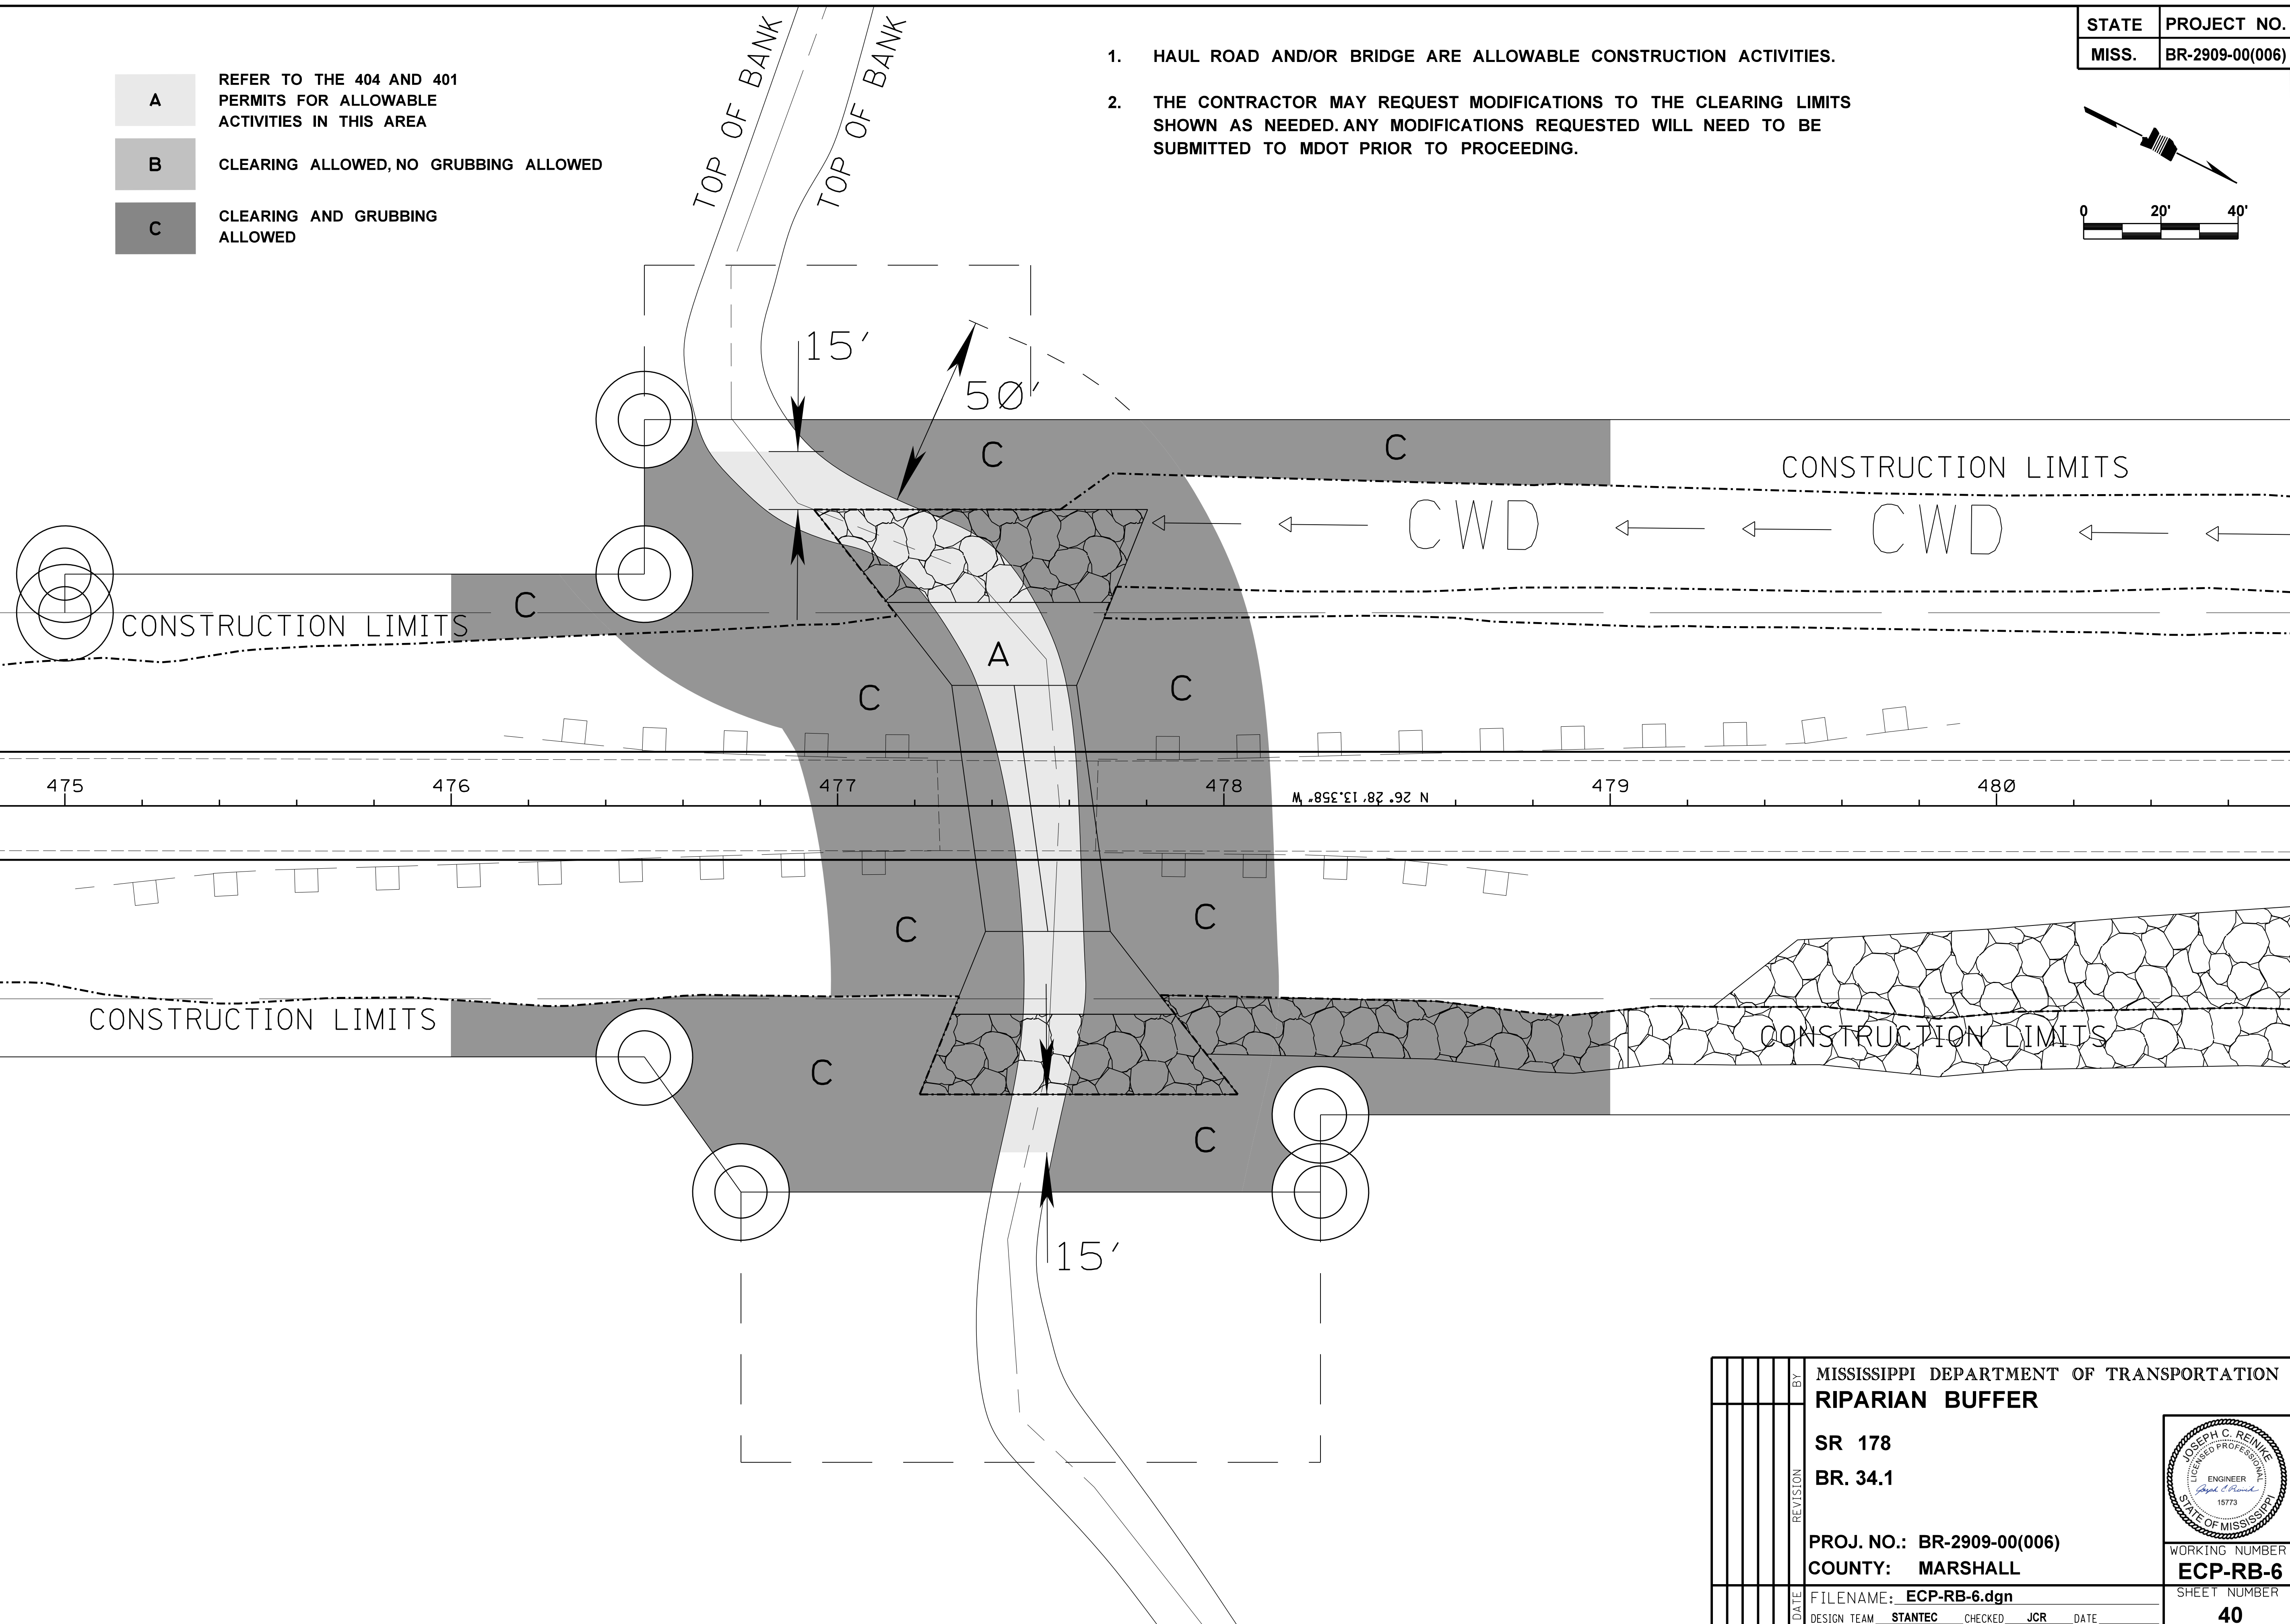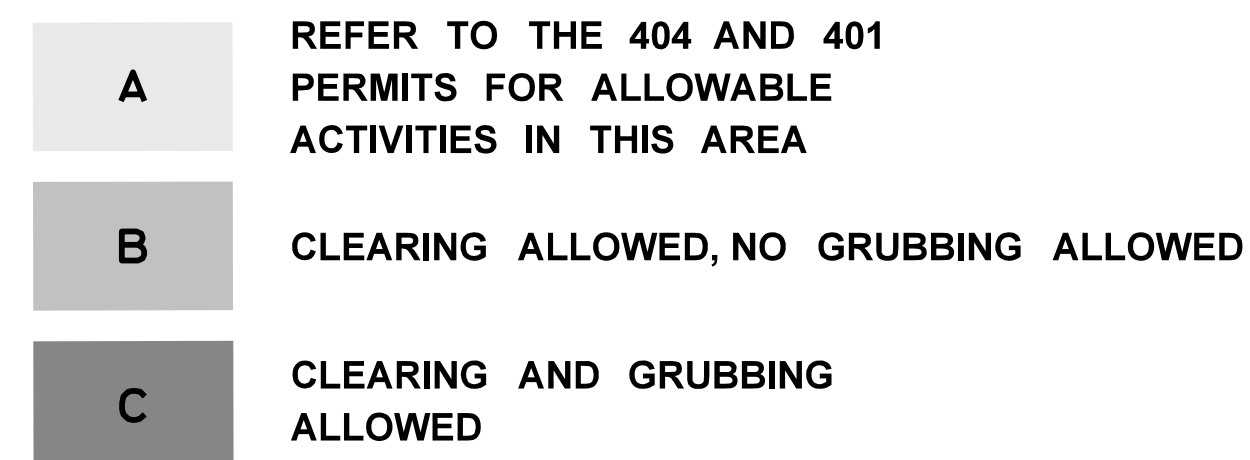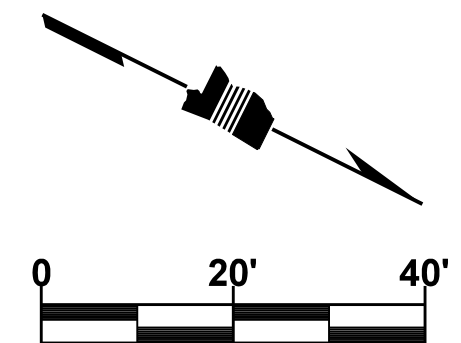[illegible]

STATE	PROJECT NO.
MISS.	BR-2909-00(006)

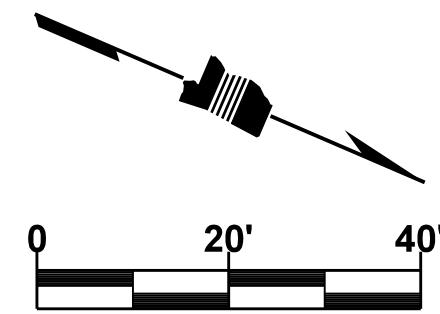

1. HAUL ROAD AND/OR BRIDGE ARE ALLOWABLE CONSTRUCTION ACTIVITIES.
2. THE CONTRACTOR MAY REQUEST MODIFICATIONS TO THE CLEARING LIMITS SHOWN AS NEEDED. ANY MODIFICATIONS REQUESTED WILL NEED TO BE SUBMITTED TO MDOT PRIOR TO PROCEEDING.

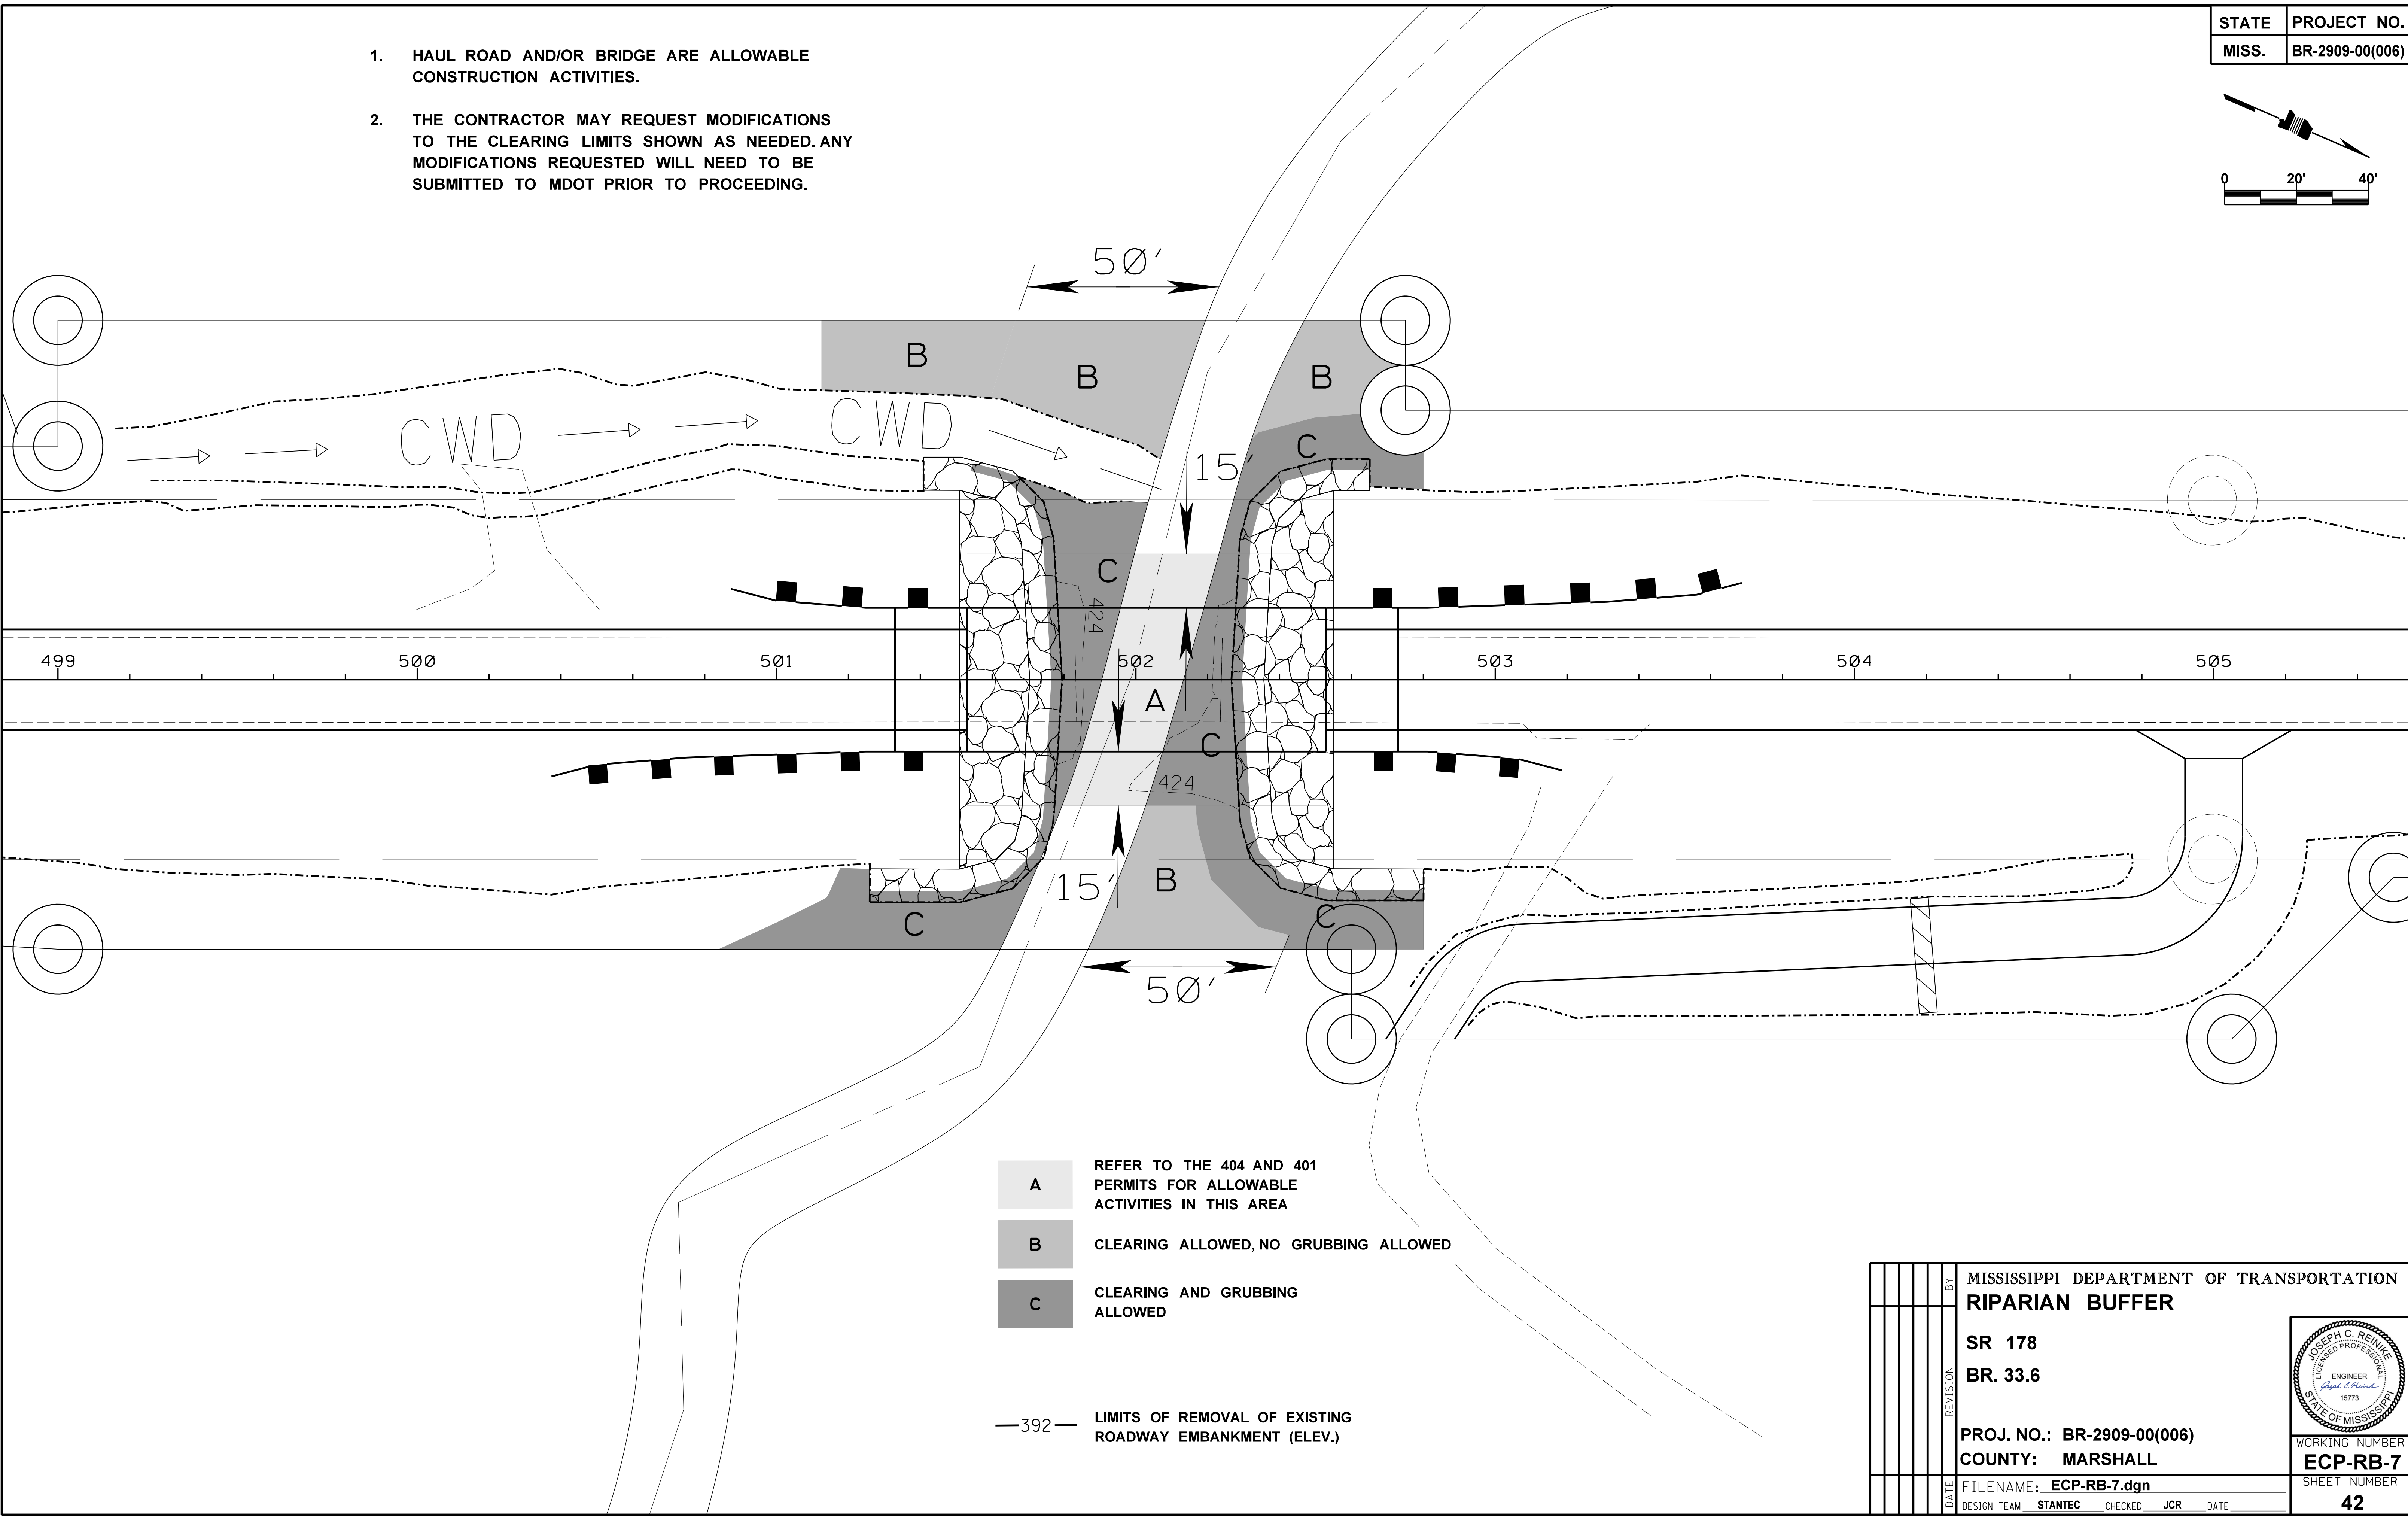

PLAN DIVISION
ROADWAY
MISSISSIPPI DEPARTMENT OF TRANSPORTATION

9/26/2023 11:59:35 A/ECP-RB-7.DGN

- A

REFER TO THE 404 AND 401 PERMITS FOR ALLOWABLE ACTIVITIES IN THIS AREA
- B

CLEARING ALLOWED, NO GRUBBING ALLOWED
- C

CLEARING AND GRUBBING ALLOWED

—392— LIMITS OF REMOVAL OF EXISTING ROADWAY EMBANKMENT (ELEV.)

		MISSISSIPPI DEPARTMENT OF TRANSPORTATION	
		RIPARIAN BUFFER	
		SR 178	
		BR. 33.6	
		PROJ. NO.: BR-2909-00(006)	
		COUNTY: MARSHALL	
		FILENAME: ECP-RB-7.dgn	
		DESIGN TEAM STANTEC CHECKED JCR DATE	
		WORKING NUMBER	
		ECP-RB-7	
		SHEET NUMBER	
		42	

JOSEPH C. REINKE

ENGINEER

15773

STATE OF MISSISSIPPI

Roadway and Bridge Plans

GENERAL INDEX

INCLUDED THIS PROJECT	BEGIN WITH SHEET
☒ ROADWAY	1
☒ PERMANENT SIGNS	1001
☐ TRAFFIC SIGNALS	2001
☐ ITS COMPONENTS	3001
☐ LIGHTING	4001
☐ (RESERVED)	5001
☒ ROADWAY STANDARD DWGS	6001
☒ BOX CULVERT STD. DRAWINGS (LRFD)	7001
☐ BOX CULVERT STD. DRAWINGS (STD. SPEC.)	7501
☒ BRIDGE	8001
☒ CROSS SECTIONS	9001

BRIDGE STRUCTURES REQ'D.

- (A) STA. 395+23 - 3@80'
LENGTH ALONG C.L. = 240'
- (B) STA. 404+78 - 4@100'
LENGTH ALONG C.L. = 400'
- (C) STA. 417+77 - 3@80'
LENGTH ALONG C.L. = 240'
- (D) STA. 501+53 - 1@100'
LENGTH ALONG C.L. = 100'

BOX BRIDGES REQ'D.

- (E) STA. 477+50 - DBL 16'x8'
LENGTH ALONG C.L. = 34.57'

STATE OF MISSISSIPPI


MISSISSIPPI DEPARTMENT OF TRANSPORTATION

PLAN AND PROFILE OF PROPOSED
STATE HIGHWAY
FEDERAL AID PROJECT NO. BR-2909-00(006)

SR 178 BRIDGE REPLACEMENTS
BRIDGE NOS. 33.6, 34.1, 35.2, 35.4 AND 35.6
MARSHALL COUNTY

106103 / 301000

SCALES		
PLAN		1 IN. = 100 FT.
PROFILE {	HOR.	1 IN. = 100 FT.
	VERT.	1 IN. = 10 FT.
LAYOUT		1 IN. = 12,000 FT.

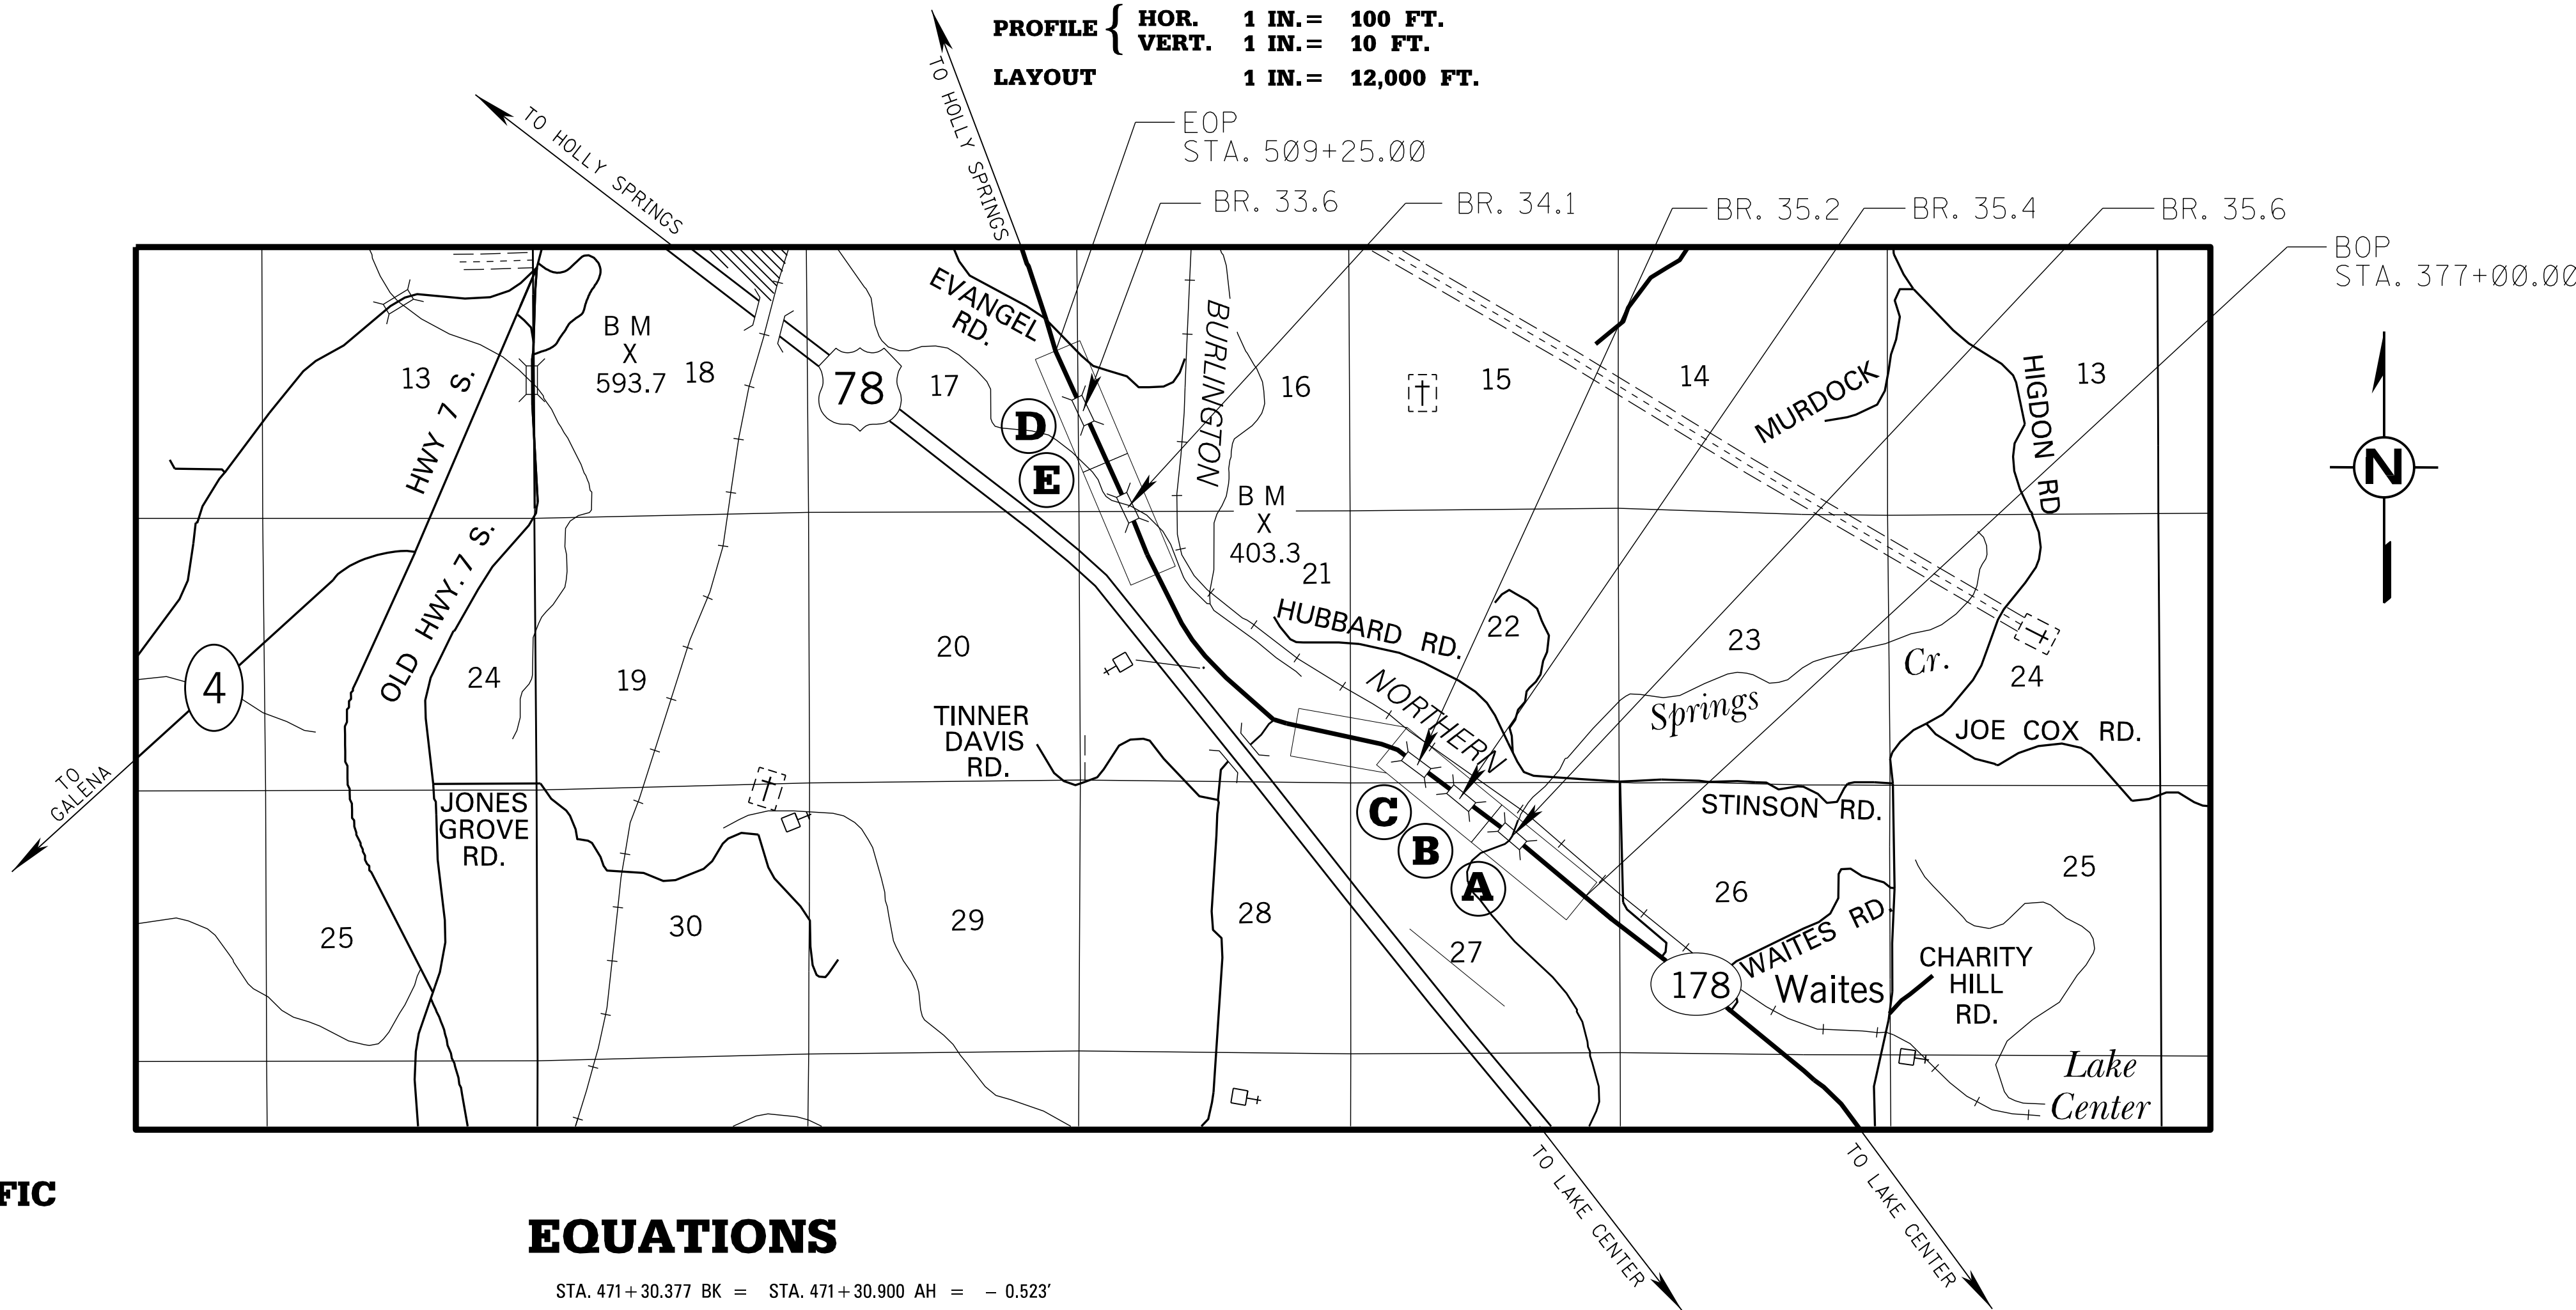

ROADWAY HYDRAULICS TRAFFIC

CONVENTIONAL SYMBOLS

COUNTY LINE	-----
TOWN CORPORATION LINE	-----
SECTION LINE	-----
EXISTING ROAD OR TRAVELED WAY	-----
PROPOSED ROAD OR TRAVELED WAY	-----
RAILROAD	-----
SURVEY LINE	-----
BRIDGES	-----

EQUATIONS


STA. 471+30.377 BK = STA. 471+30.900 AH = - 0.523'

LENGTH DATA

BRIDGE 33.6					BRIDGE 34.1					BRIDGES 35.2, 35.4, 35.6					PROJECT TOTALS				
LENGTH OF ROADWAY	1,875.000	FT.	0.355	MI.	1,949.477	FT.	0.369	MI.	5,220.00	FT.	0.989	MI.	9,044.477	FT.	1.713	MI.			
LENGTH OF BRIDGES	100.000	FT.	0.019	MI.	0.000	FT.	0.000	MI.	880.000	FT.	0.167	MI.	980.000	FT.	0.186	MI.			
LENGTH OF PROJECT (NET)			0.374	MI.			0.369	MI.			1.156	MI.			1.899	MI.			
LENGTH OF EXCEPTIONS	0.000	FT.	0.000	MI.	0.000	FT.	0.000	MI.	0.000	FT.	0.000	MI.	0.000	FT.	0.000	MI.			
LENGTH OF PROJECT (GROSS)			0.374	MI.			0.369	MI.			1.156	MI.			1.899	MI.			

PRELIMINARY
NOT FOR
CONSTRUCTION

STATE	PROJECT NUMBER	SHEET NO.
MISSISSIPPI	BR-2909-00(006)	1

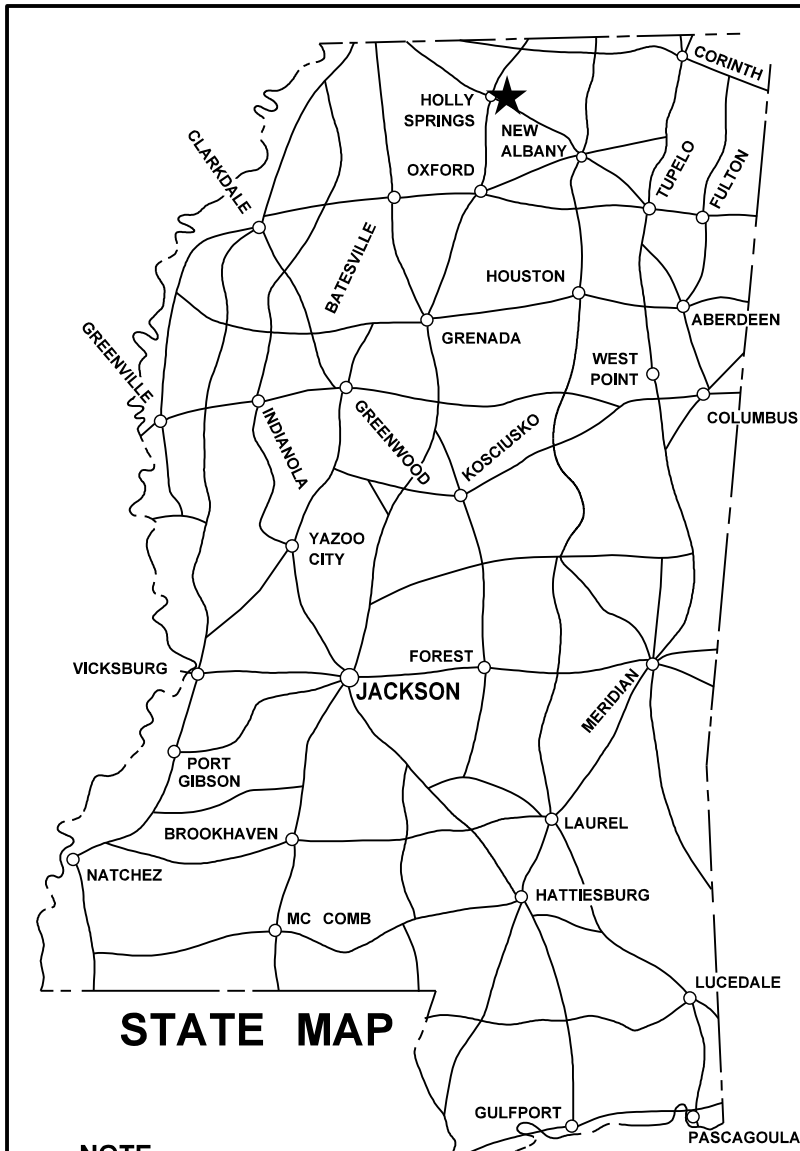

NOTE

★ INDICATES APPROXIMATE
LOCATION OF PROJECT.

LAT. 34° 43' 06" LONG. 89° 24' 38"
(APPROX. MIDDLE OF PROJECT)

RURAL COLLECTOR - REALIGNMENT
BRIDGE NUMBERS: 35.2, 35.4 & 35.6

DESIGN CONTROL

60 MPH = V (SPEED DESIGN)
ADT (2025) = 1,750 ; ADT (2045) = 2,140
DHV = 250 ; D = 60 % T = 7 %

RURAL COLLECTOR - 3R
BRIDGE NUMBERS: 33.6 & 34.1

DESIGN CONTROL

55 MPH = V (SPEED DESIGN)
ADT (2025) = 1,750 ; ADT (2045) = 2,140
DHV = 250 ; D = 60 % T = 7 %

PERMITS ACQUIRED BY MDOT

WETLANDS AND WATERS PERMITS		
	WATERS	WETLAND
NATIONWIDE #14	☐	☐
NATIONWIDE (OTHER)*	☐	☐
GENERAL*	☐	☐
INDIVIDUAL (404)*	☐	☐
	STORMWATER PERMIT ☐	
Y	REQUIRED, CNOI SUBMITTED BY MDOT (DISTURBED AREA = 5 ACRES)	
S	REQUIRED, SCNOI TO BE SUBMITTED BY CONTRACTOR (1 TO 4.99 ACRES)	
N	NO STORMWATER PERMIT REQUIRED (<1 ACRE)	
APPROVED BY: _____		


P S & E DATE:

APPROVED:


DEPUTY EXECUTIVE DIRECTOR / CHIEF ENGINEER

EXECUTIVE DIRECTOR





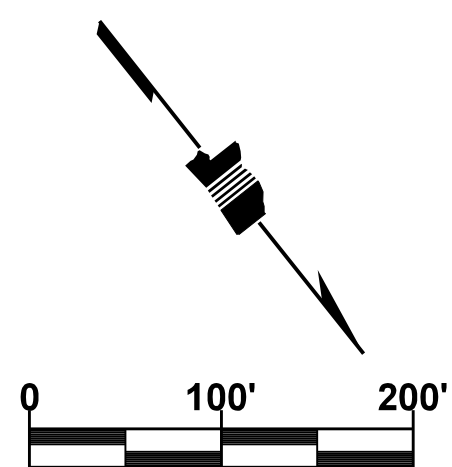

BRIDGE NO. 35.6
DESIGN SPEED = 60 MPH
DESIGN ADT = 2,140

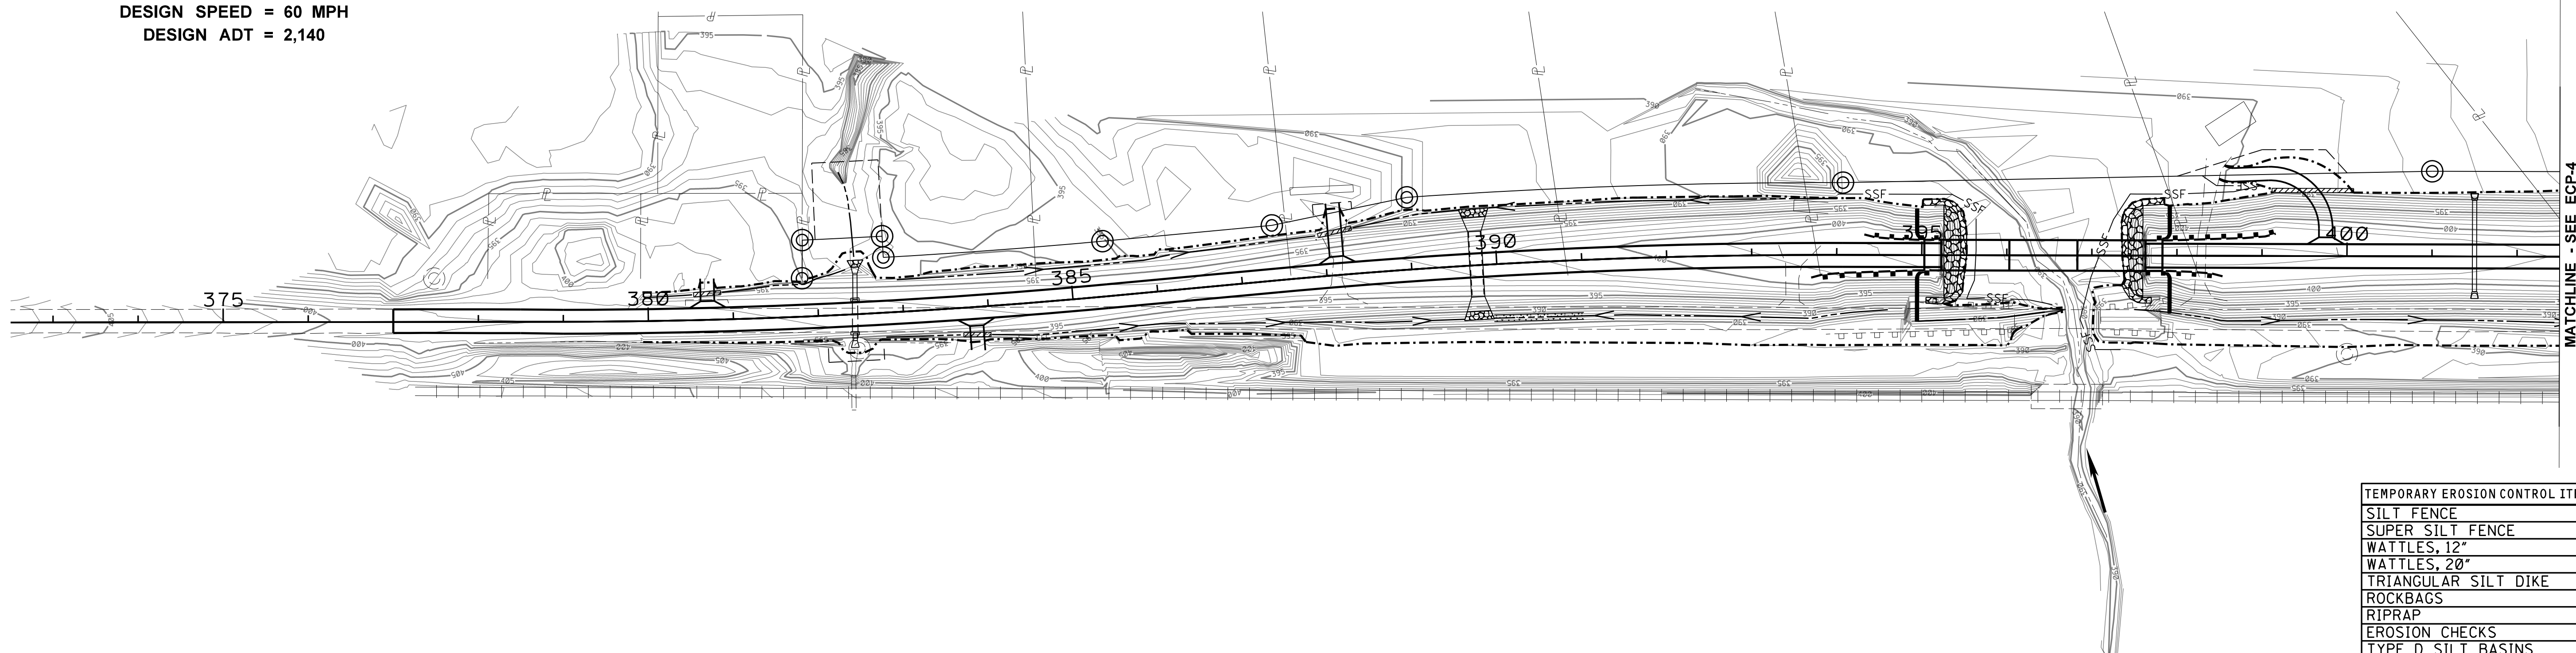

TEMPORARY EROSION CONTROL ITEMS	UNITS	SYMBOL	TOTALS
SILT FENCE	L.F.	—SF—	
SUPER SILT FENCE	L.F.	—SSF—	
WATTLES, 12"	L.F.		
WATTLES, 20"	L.F.		
TRIANGULAR SILT DIKE	L.F.		
ROCKBAGS	L.F.		
RIPRAP	TON	NON-ADJUSTABLE	
EROSION CHECKS	BALE		
TYPE D SILT BASINS	EACH	REG	

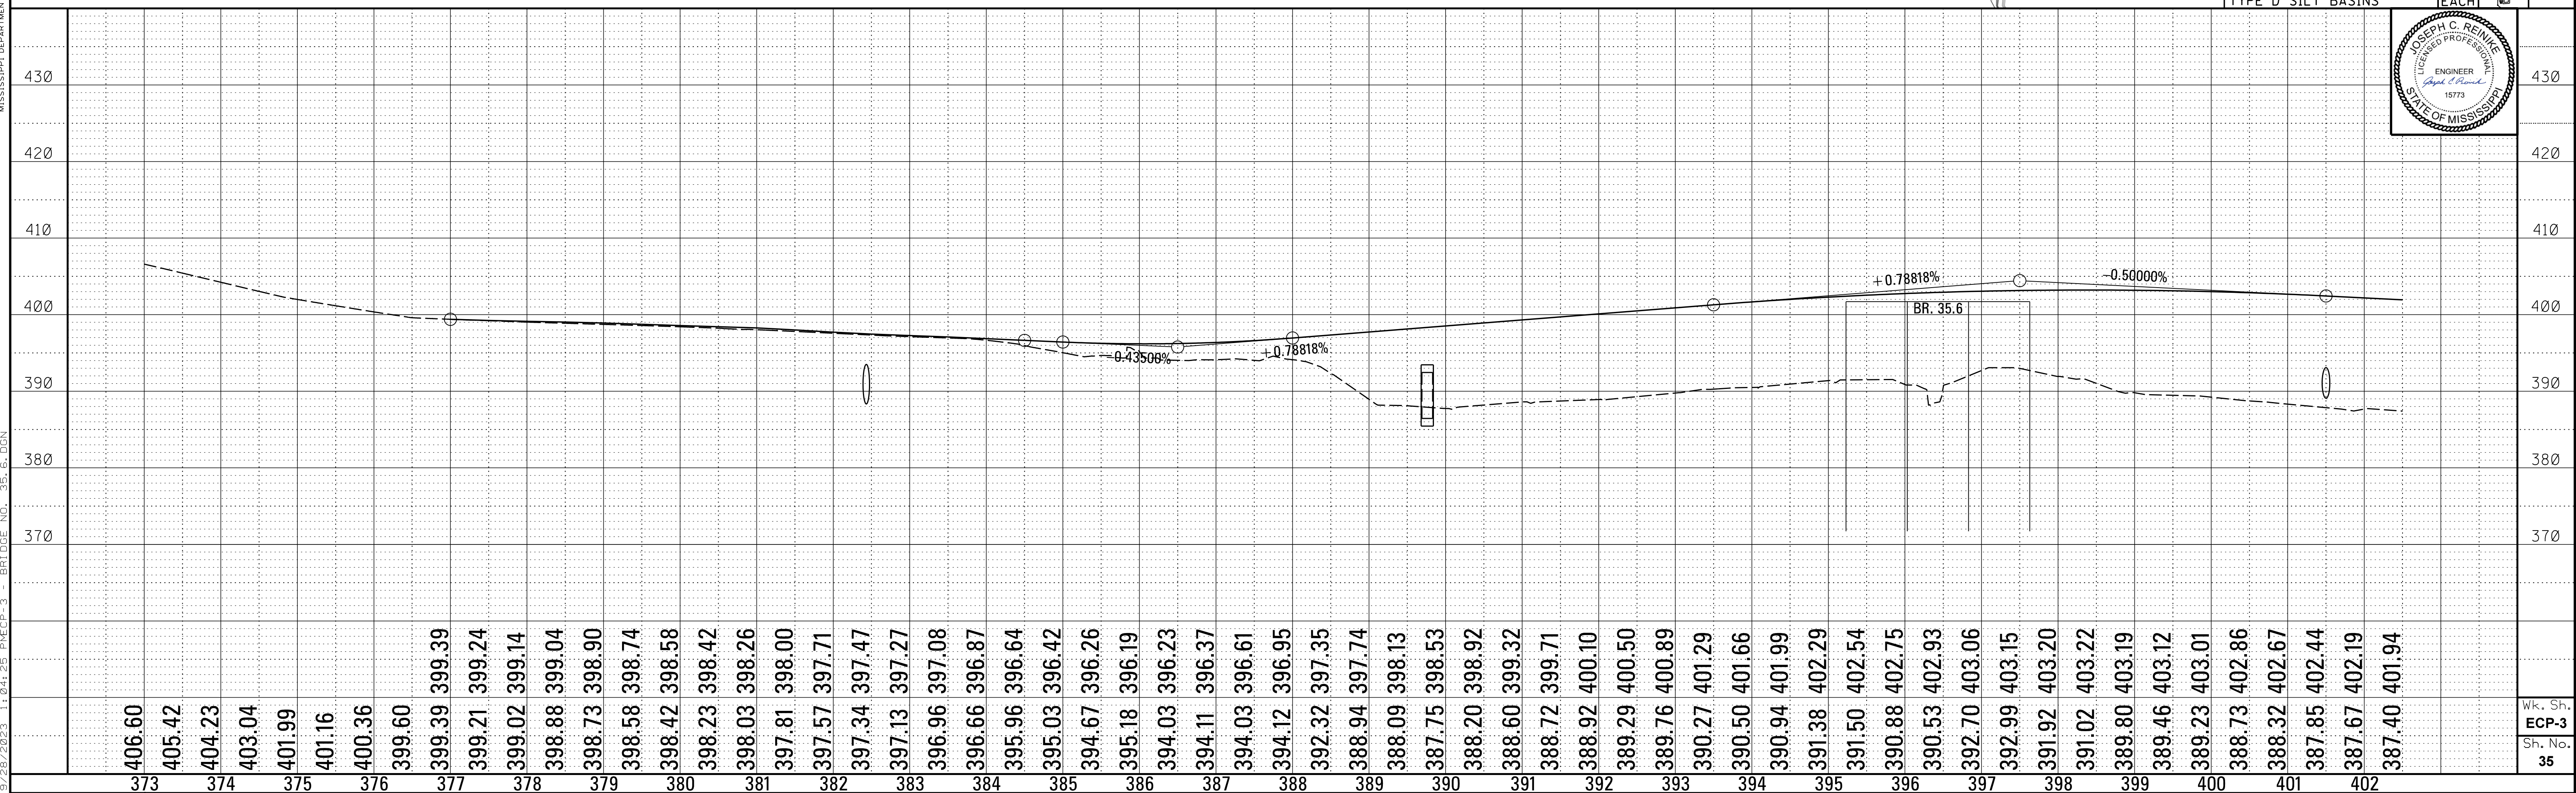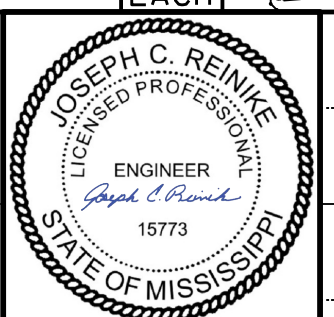

STATE	PROJECT NO.
MISS.	BR-2909-00(006)

1. HAUL ROAD AND/OR BRIDGE ARE ALLOWABLE CONSTRUCTION ACTIVITIES.
2. THE CONTRACTOR MAY REQUEST MODIFICATIONS TO THE CLEARING LIMITS SHOWN AS NEEDED. ANY MODIFICATIONS REQUESTED WILL NEED TO BE SUBMITTED TO MDOT PRIOR TO PROCEEDING.

- A



REFER TO THE 404 AND 401 PERMITS FOR ALLOWABLE ACTIVITIES IN THIS AREA
- B

CLEARING ALLOWED, NO GRUBBING ALLOWED
- C

CLEARING AND GRUBBING ALLOWED
- D

ASPHALT AND EMBANKMENT REMOVAL
- 392—

LIMITS OF REMOVAL OF EXISTING ROADWAY EMBANKMENT (ELEV.)

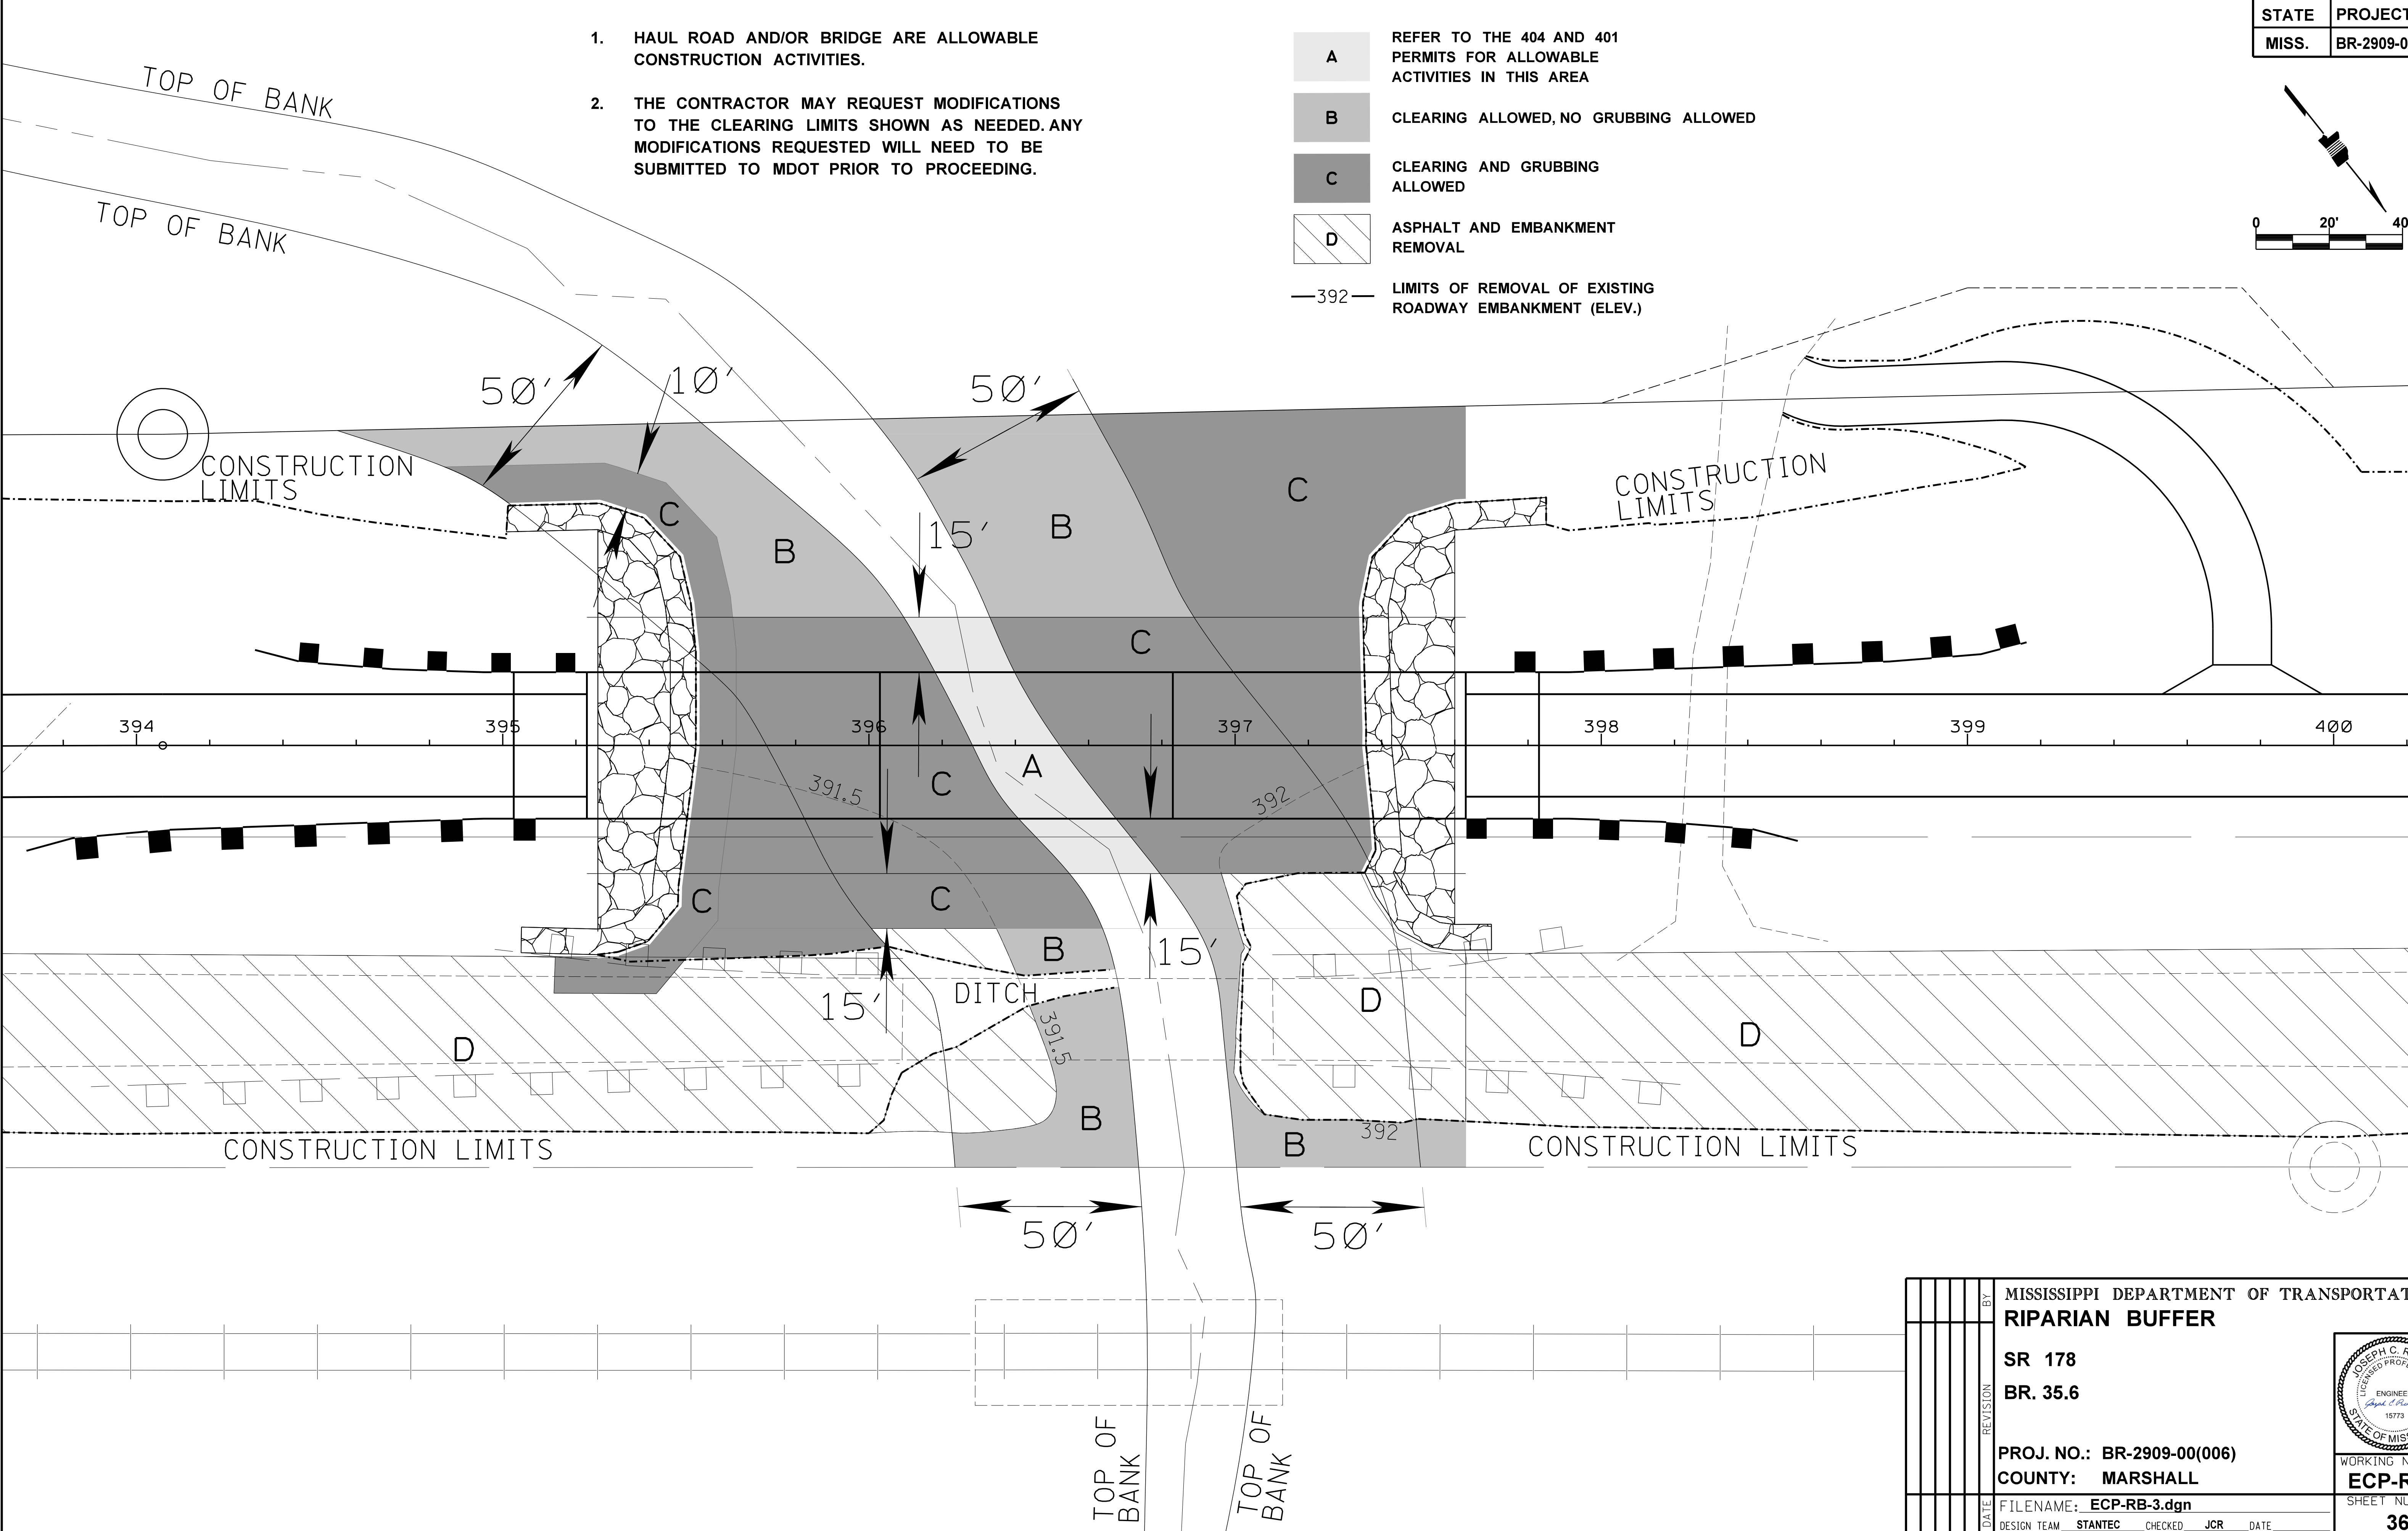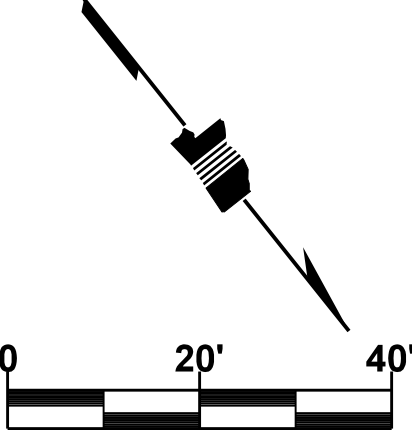

PLAN DIVISION
ROADWAY
MISSISSIPPI DEPARTMENT OF TRANSPORTATION


9/26/2023 11:59:30 AACP-RB-3.DGN

		MISSISSIPPI DEPARTMENT OF TRANSPORTATION	
		RIPARIAN BUFFER	
		SR 178	
		BR. 35.6	
		PROJ. NO.: BR-2909-00(006)	
		COUNTY: MARSHALL	
		FILENAME: ECP-RB-3.dgn	
DATE	DESIGN TEAM	CHECKED	JCR
			DATE

JOSEPH C. REINKE
LICENSED PROFESSIONAL ENGINEER
15773
STATE OF MISSISSIPPI

WORKING NUMBER
ECP-RB-3
SHEET NUMBER
36

STATE	PROJECT NO.
MISS.	BR-2909-00(006)

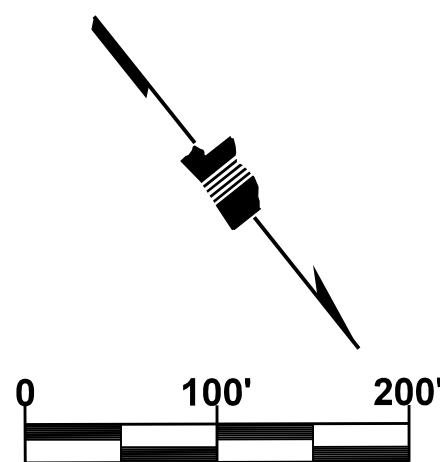


BRIDGE NO. 35.4 & 35.2
DESIGN SPEED = 60 MPH
DESIGN ADT = 2,140

TEMPORARY EROSION CONTROL ITEMS	UNITS	SYMBOL	TOTALS
SILT FENCE	L.F.	SF	
SUPER SILT FENCE	L.F.	SSF	
WATTLES, 12"	L.F.		
WATTLES, 20"	L.F.		
TRIANGULAR SILT DIKE	L.F.		
ROCKBAGS	L.F.		
RIPRAP	TON		
EROSION CHECKS	BALE		
TYPE D SILT BASINS	EACH		


MATCHLINE - SEE ECP-3

MATCHLINE - SEE ECP-5

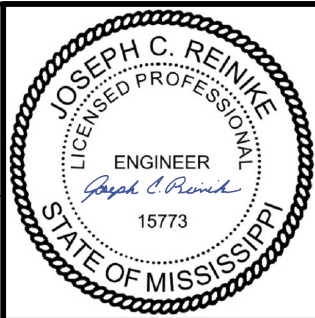

PLAN VIEW
ROADWAY DESIGN DIVISION
MISSISSIPPI DEPARTMENT OF TRANSPORTATION



9/26/2023 1:04:26 PM ECP-4 - BRIDGE NO. 35.4 & 35.2.DGN

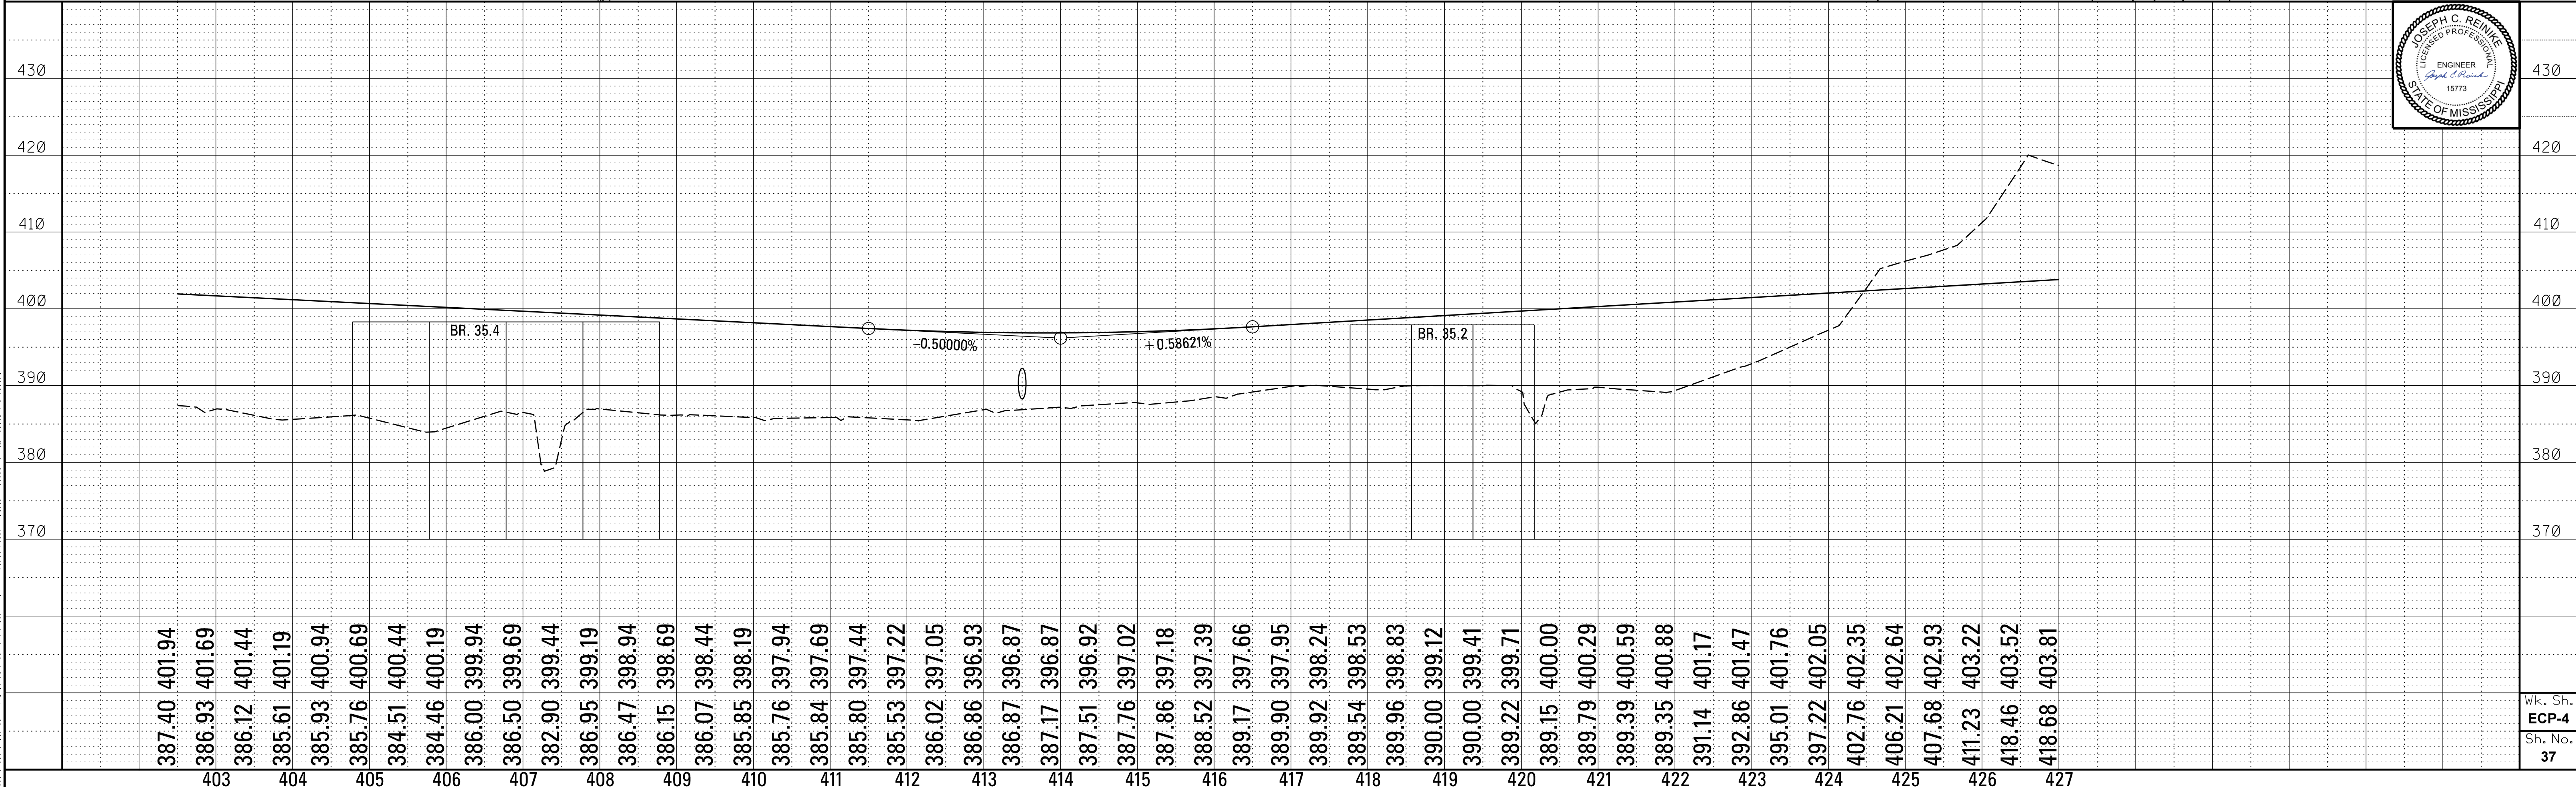

STATE	PROJECT NO.
MISS.	BR-2909-00(006)



PLAN
ROADWAY DESIGN DIVISION
MISSISSIPPI DEPARTMENT OF TRANSPORTATION

9/26/2023 11:59:32 AEC-P-5 - BRIDGE NO. 35.2.DGN

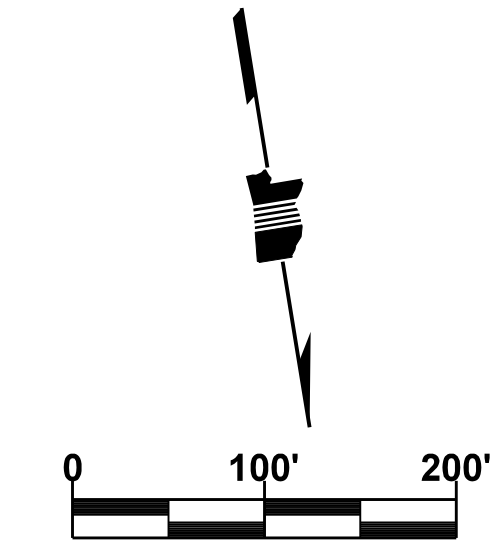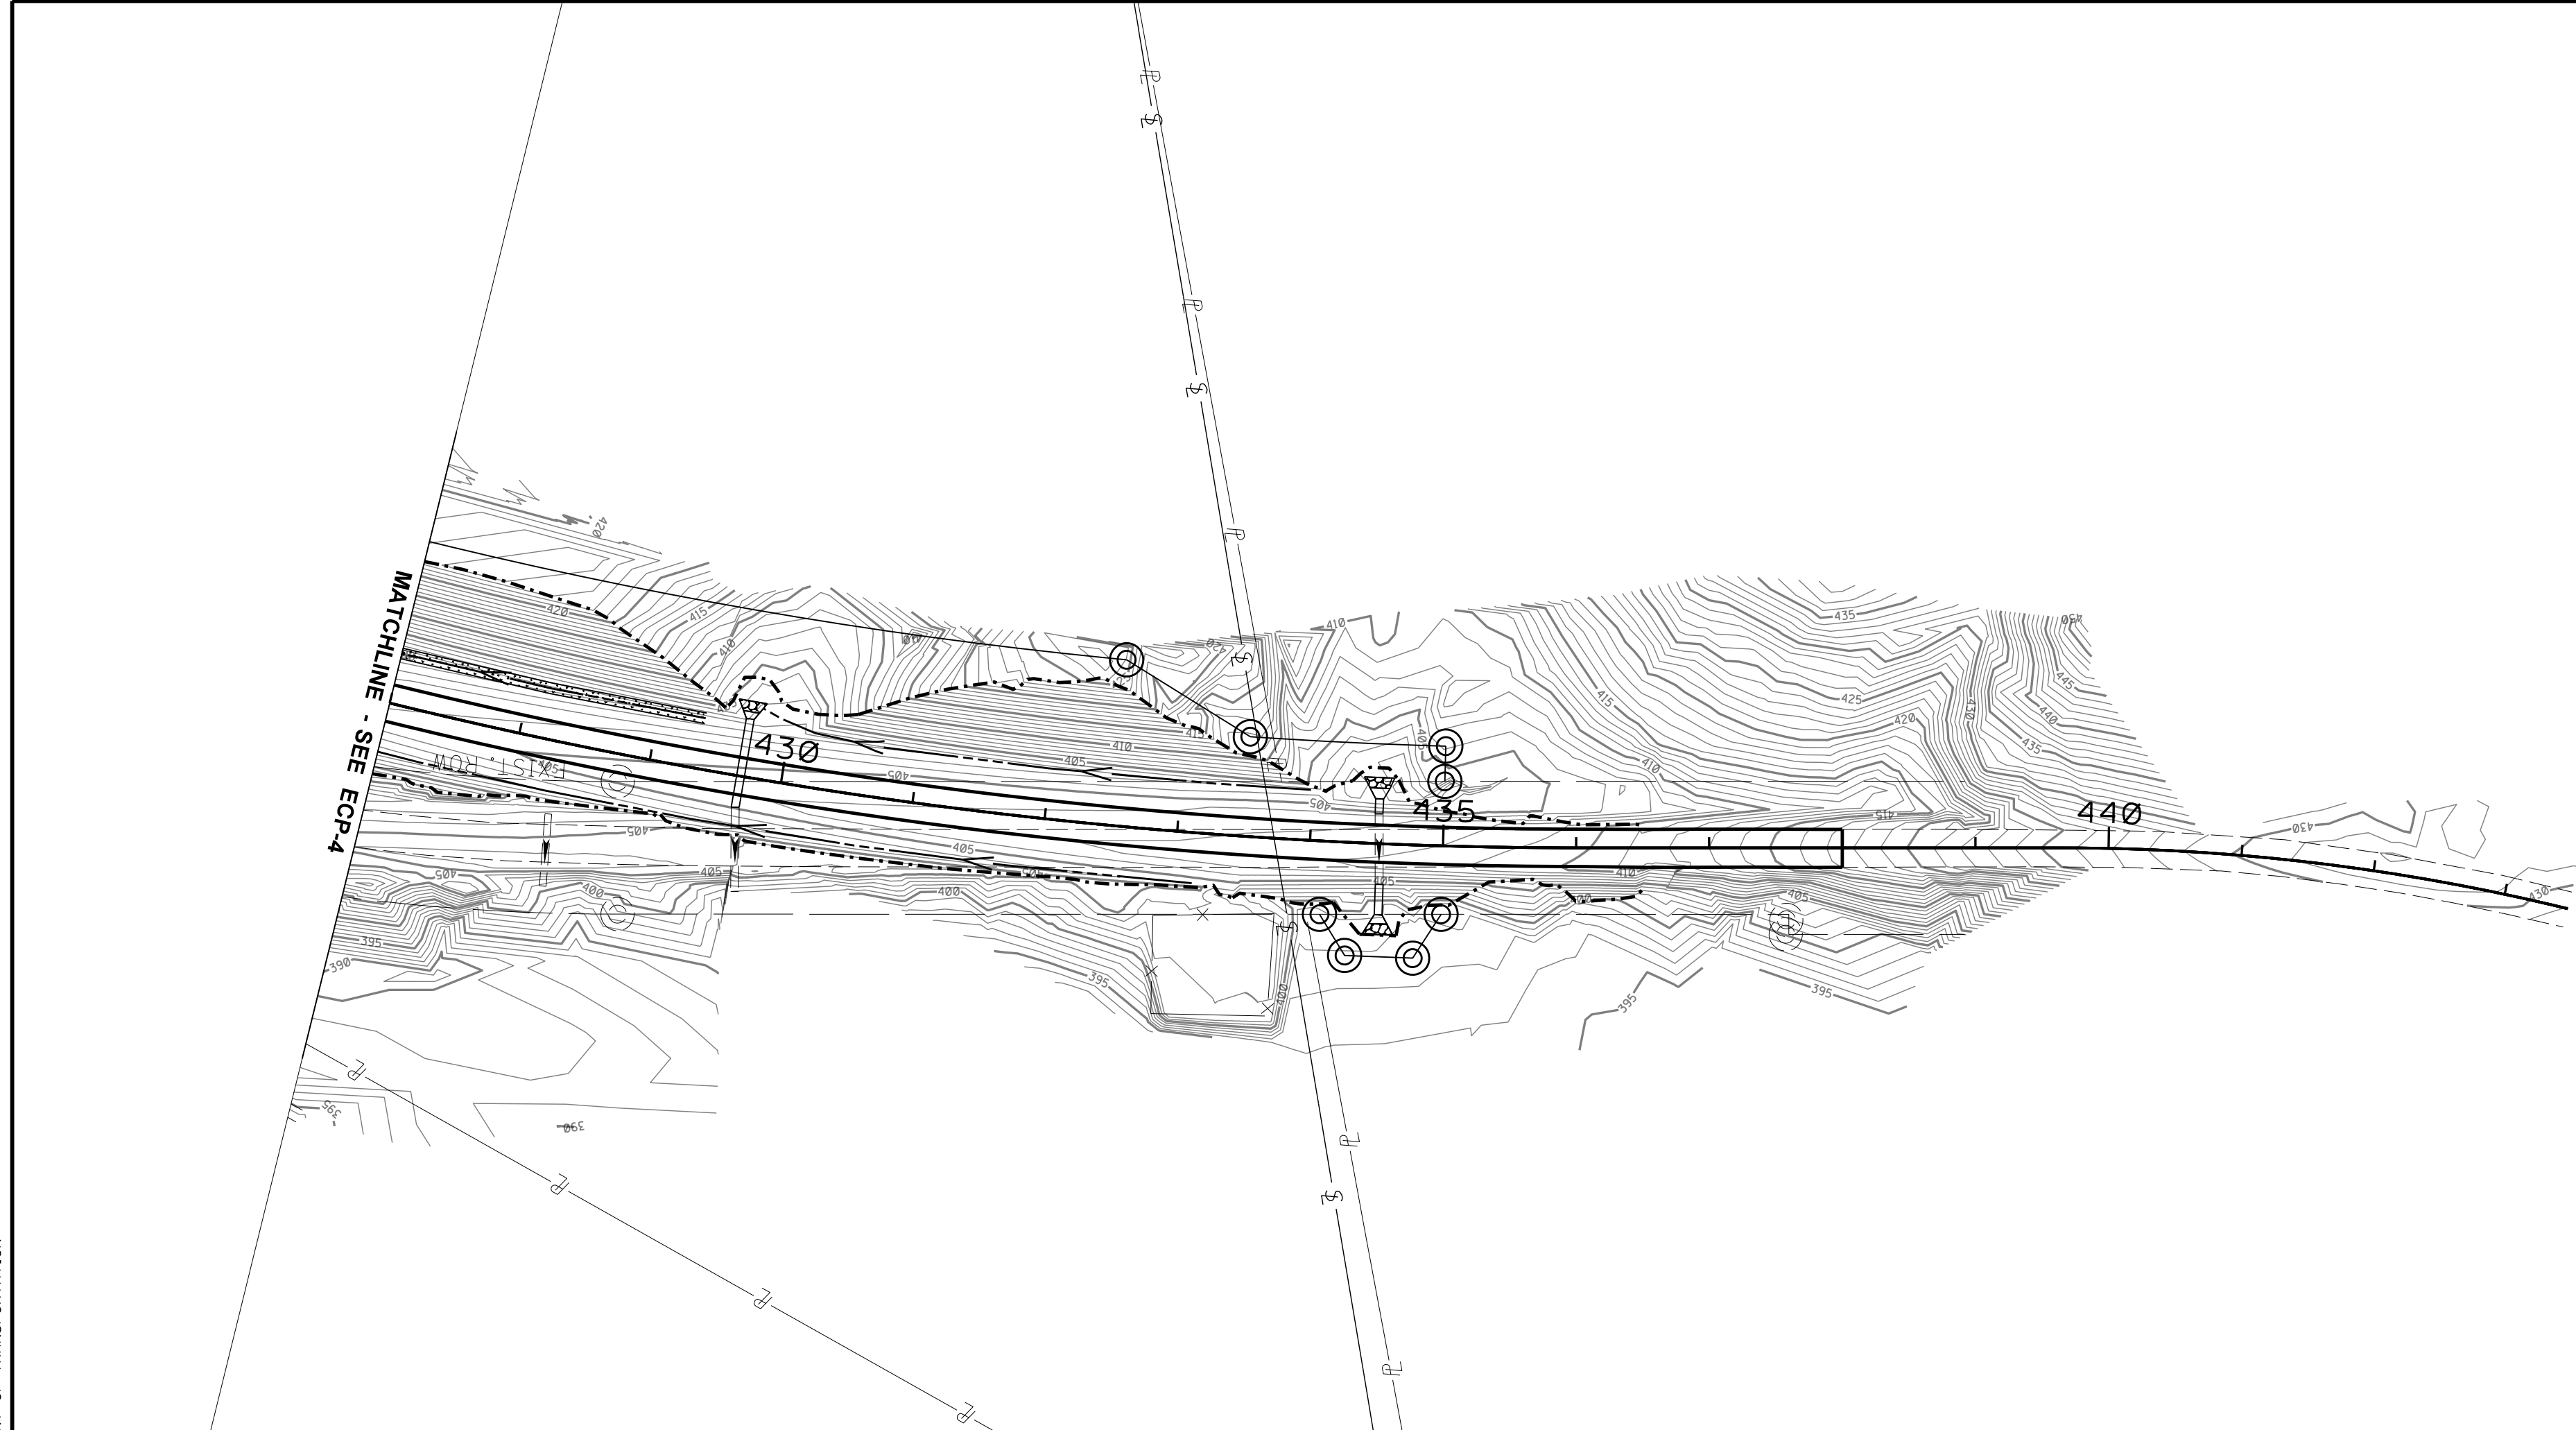

BRIDGE NO. 35.2
DESIGN SPEED = 60 MPH
DESIGN ADT = 2,140




TEMPORARY EROSION CONTROL ITEMS	UNITS	SYMBOL	TOTALS
SILT FENCE	L.F.	SF	
SUPER SILT FENCE	L.F.	SSF	
WATTLES, 12"	L.F.		
WATTLES, 20"	L.F.		
TRIANGULAR SILT DIKE	L.F.		
ROCKBAGS	L.F.		
RIPRAP	TON		
EROSION CHECKS	BALE		
TYPE D SILT BASINS	EACH		

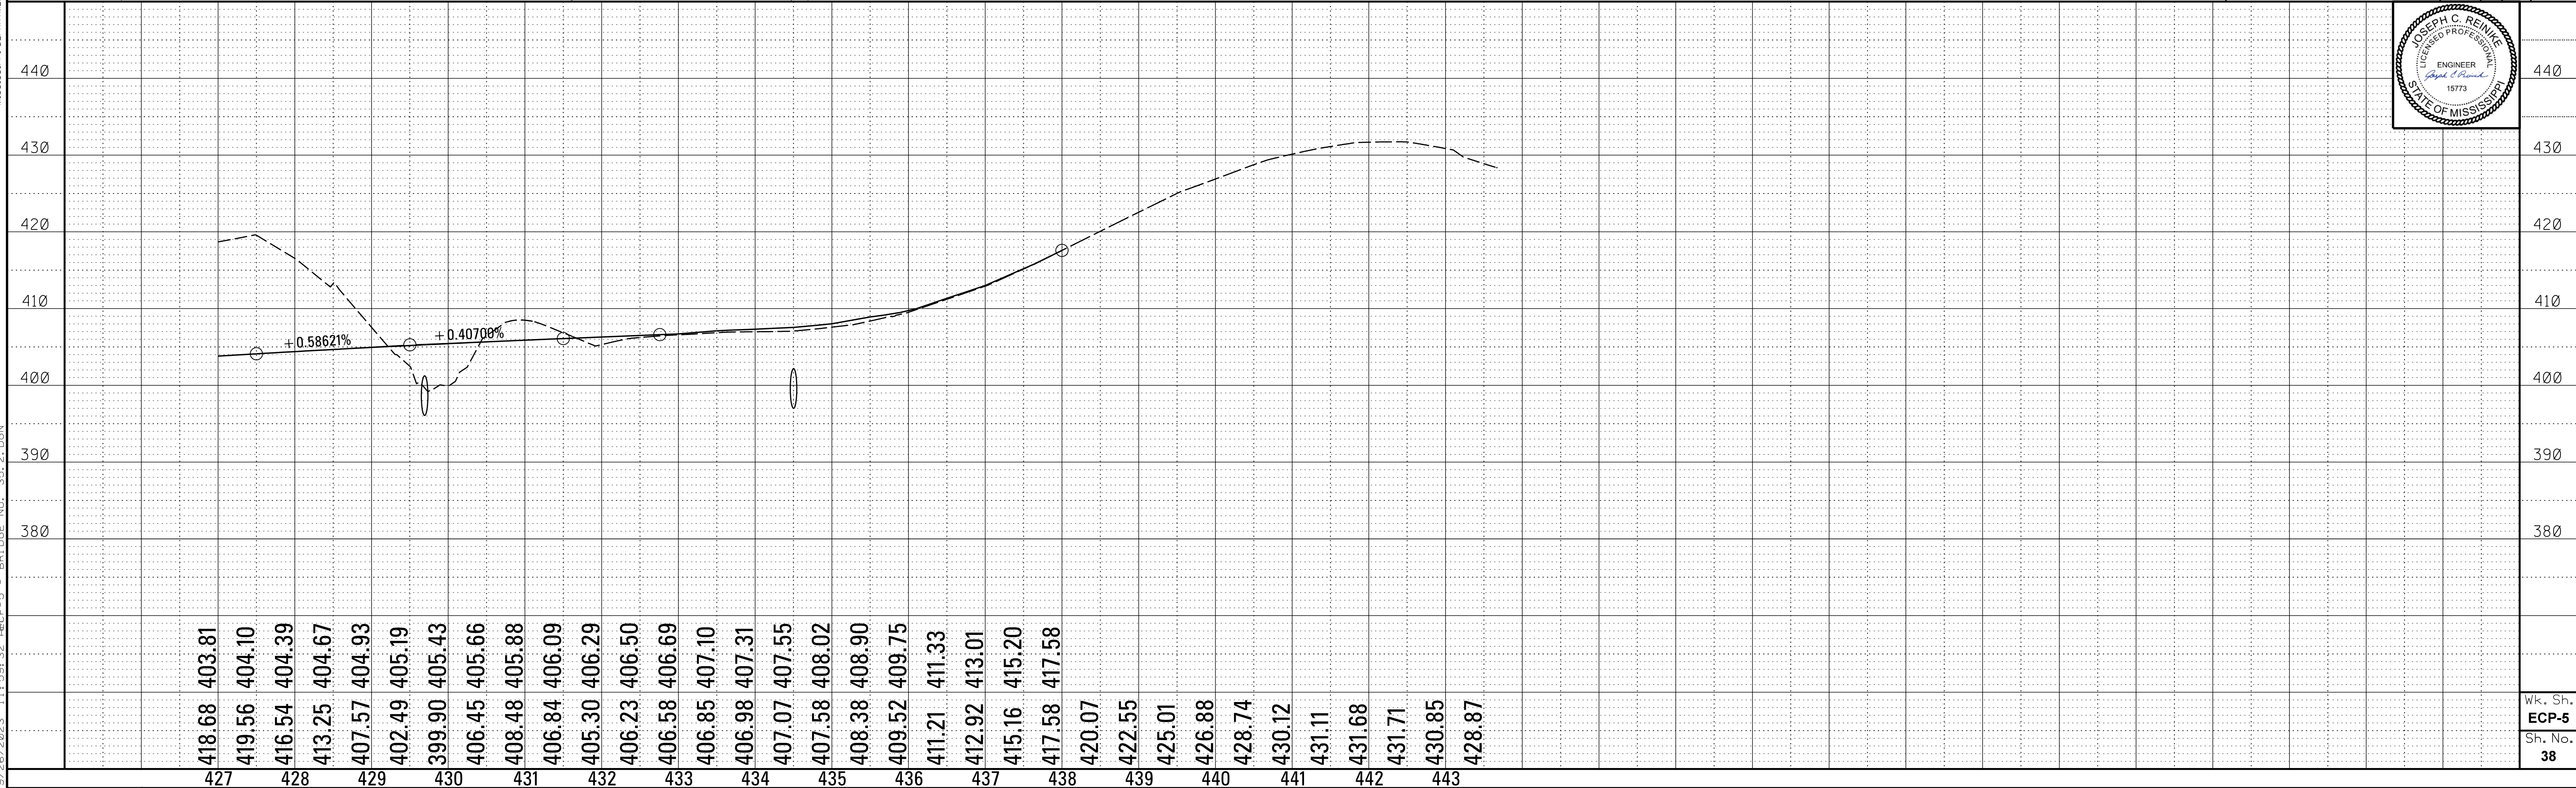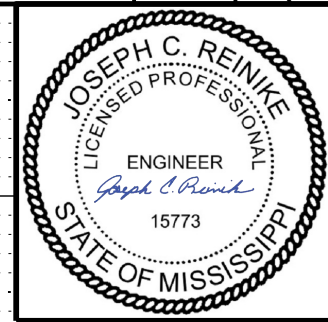

STATE	PROJECT NO.
MISS.	BR-2909-00(006)



CLARKDALE
ROADWAY DESIGN DIVISION
MISSISSIPPI DEPARTMENT OF TRANSPORTATION

9/26/2023 1:04:28 PM ECP-6 - BRIDGE NO. 34.1.dgn

 
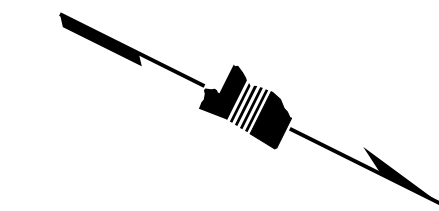
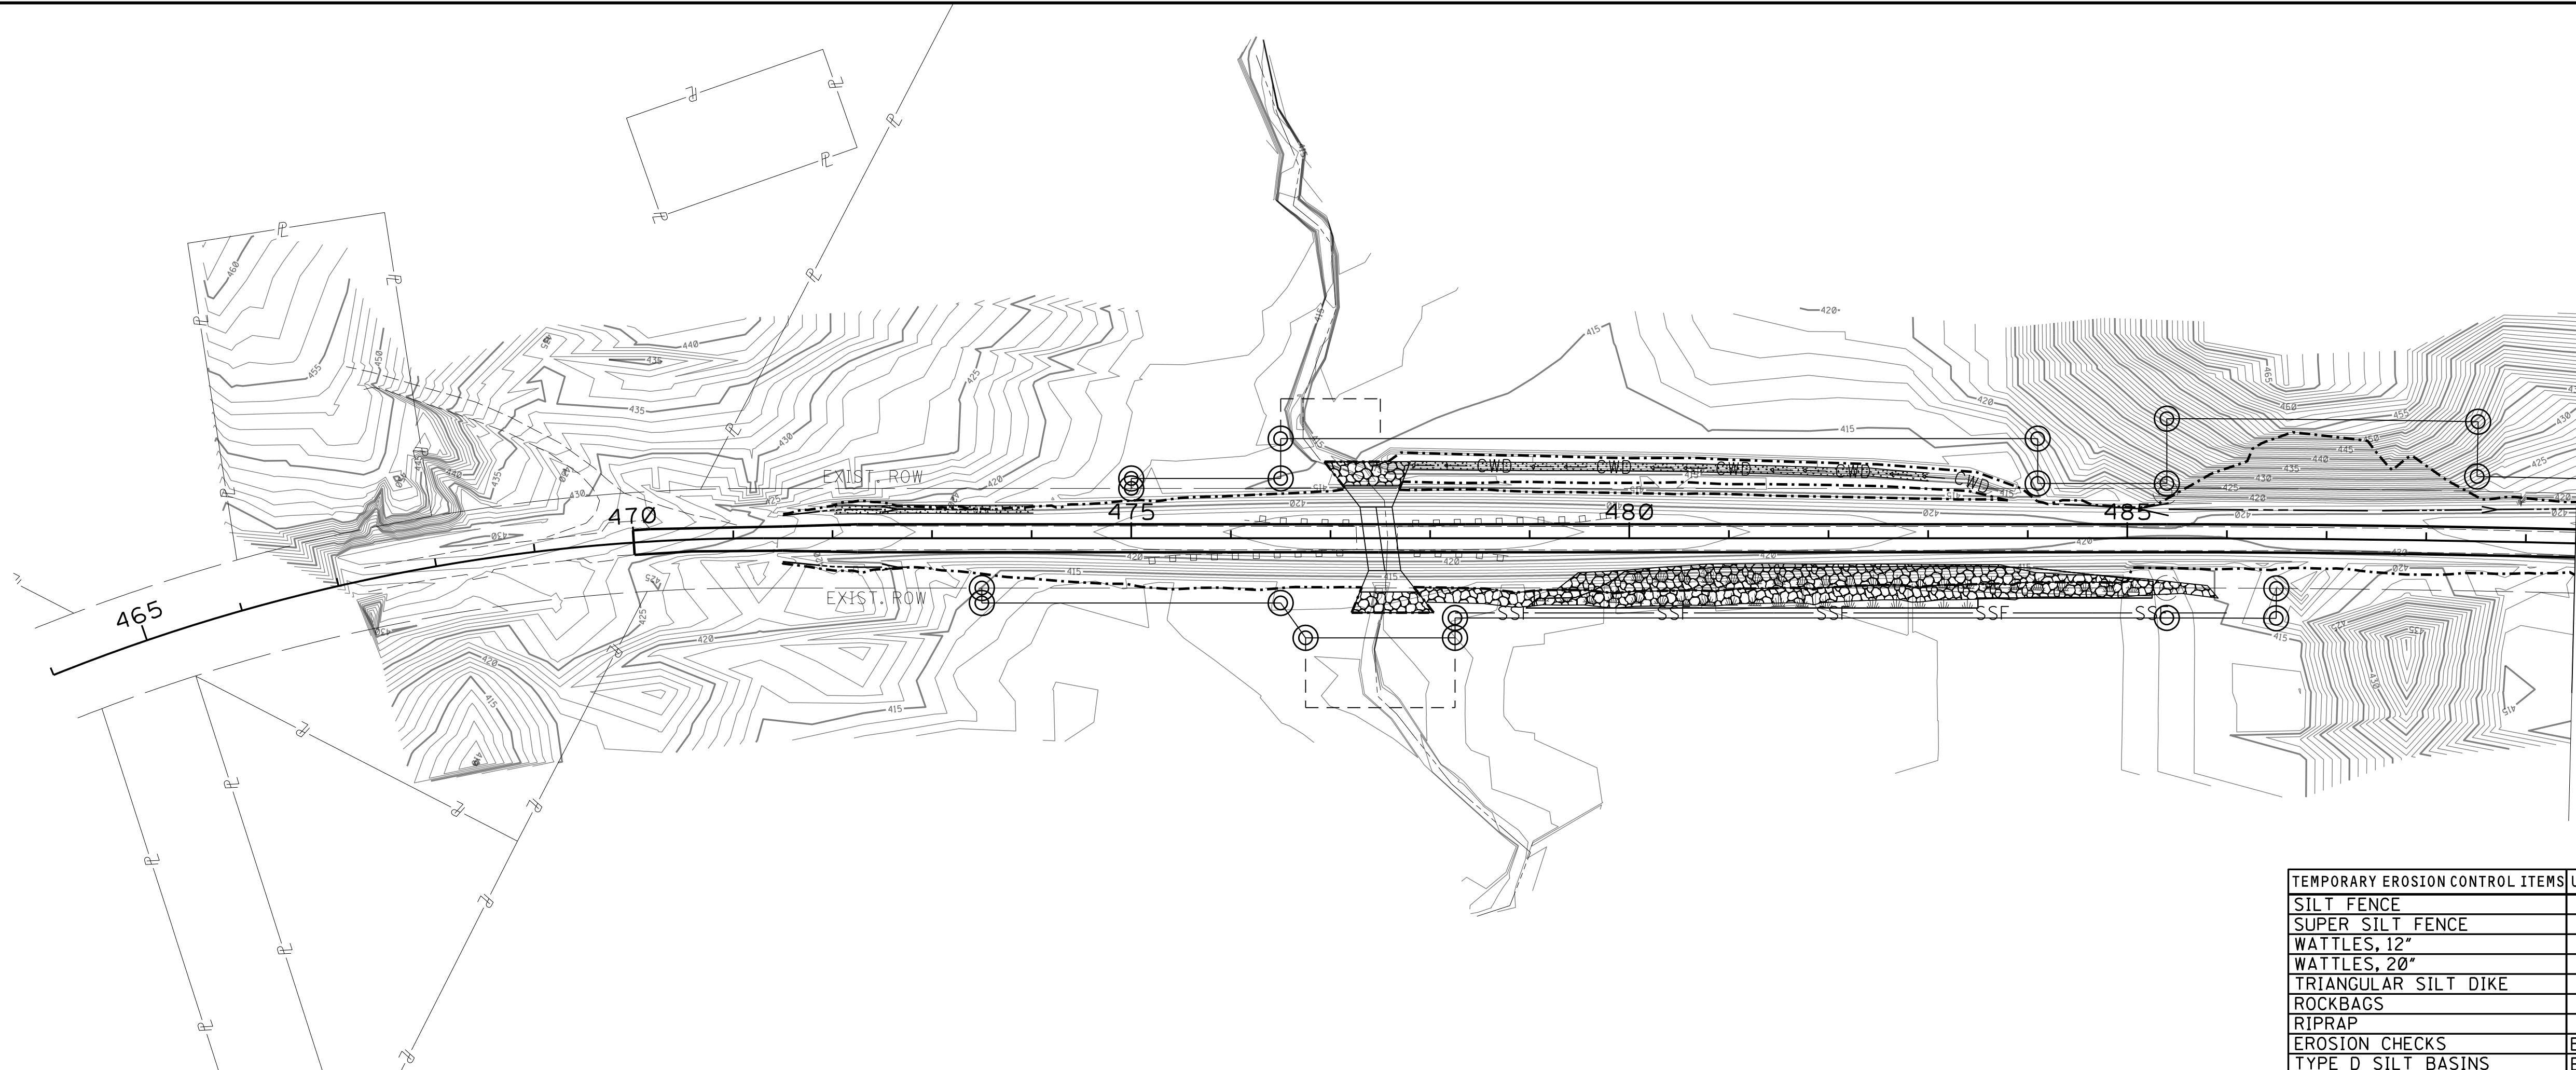



BRIDGE NO. 34.1
DESIGN SPEED = 55 MPH
DESIGN ADT = 2,140

TEMPORARY EROSION CONTROL ITEMS	UNITS	SYMBOL	TOTALS
SILT FENCE	L.F.	SF	
SUPER SILT FENCE	L.F.	SSF	
WATTLES, 12"	L.F.		
WATTLES, 20"	L.F.		
TRIANGULAR SILT DIKE	L.F.		
ROCKBAGS	L.F.		
RIPRAP	TON		
EROSION CHECKS	BALE		
TYPE D SILT BASINS	EACH		

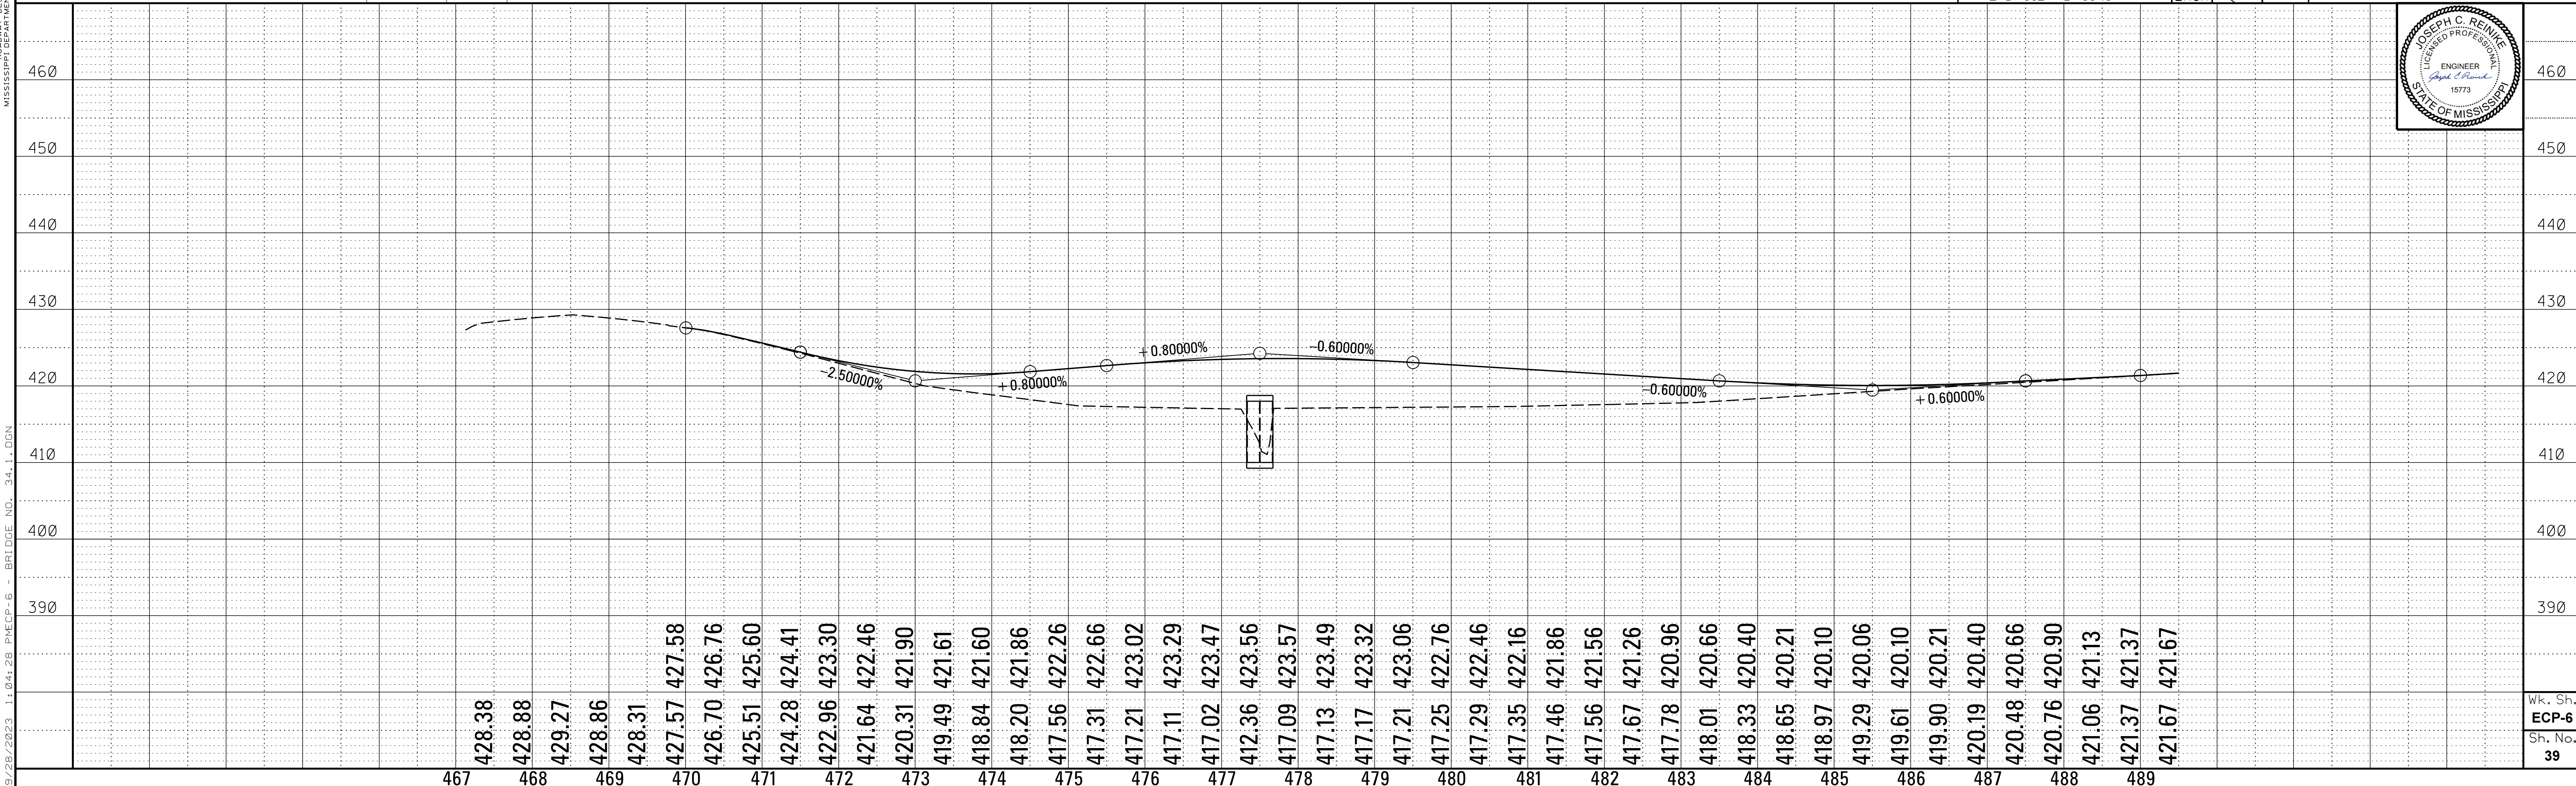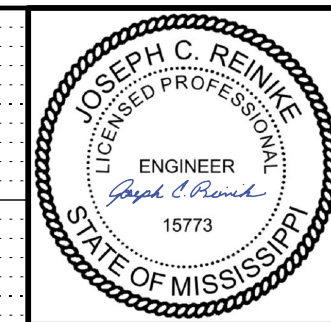


1. HAUL ROAD AND/OR BRIDGE ARE ALLOWABLE CONSTRUCTION ACTIVITIES.
2. THE CONTRACTOR MAY REQUEST MODIFICATIONS TO THE CLEARING LIMITS SHOWN AS NEEDED. ANY MODIFICATIONS REQUESTED WILL NEED TO BE SUBMITTED TO MDOT PRIOR TO PROCEEDING.

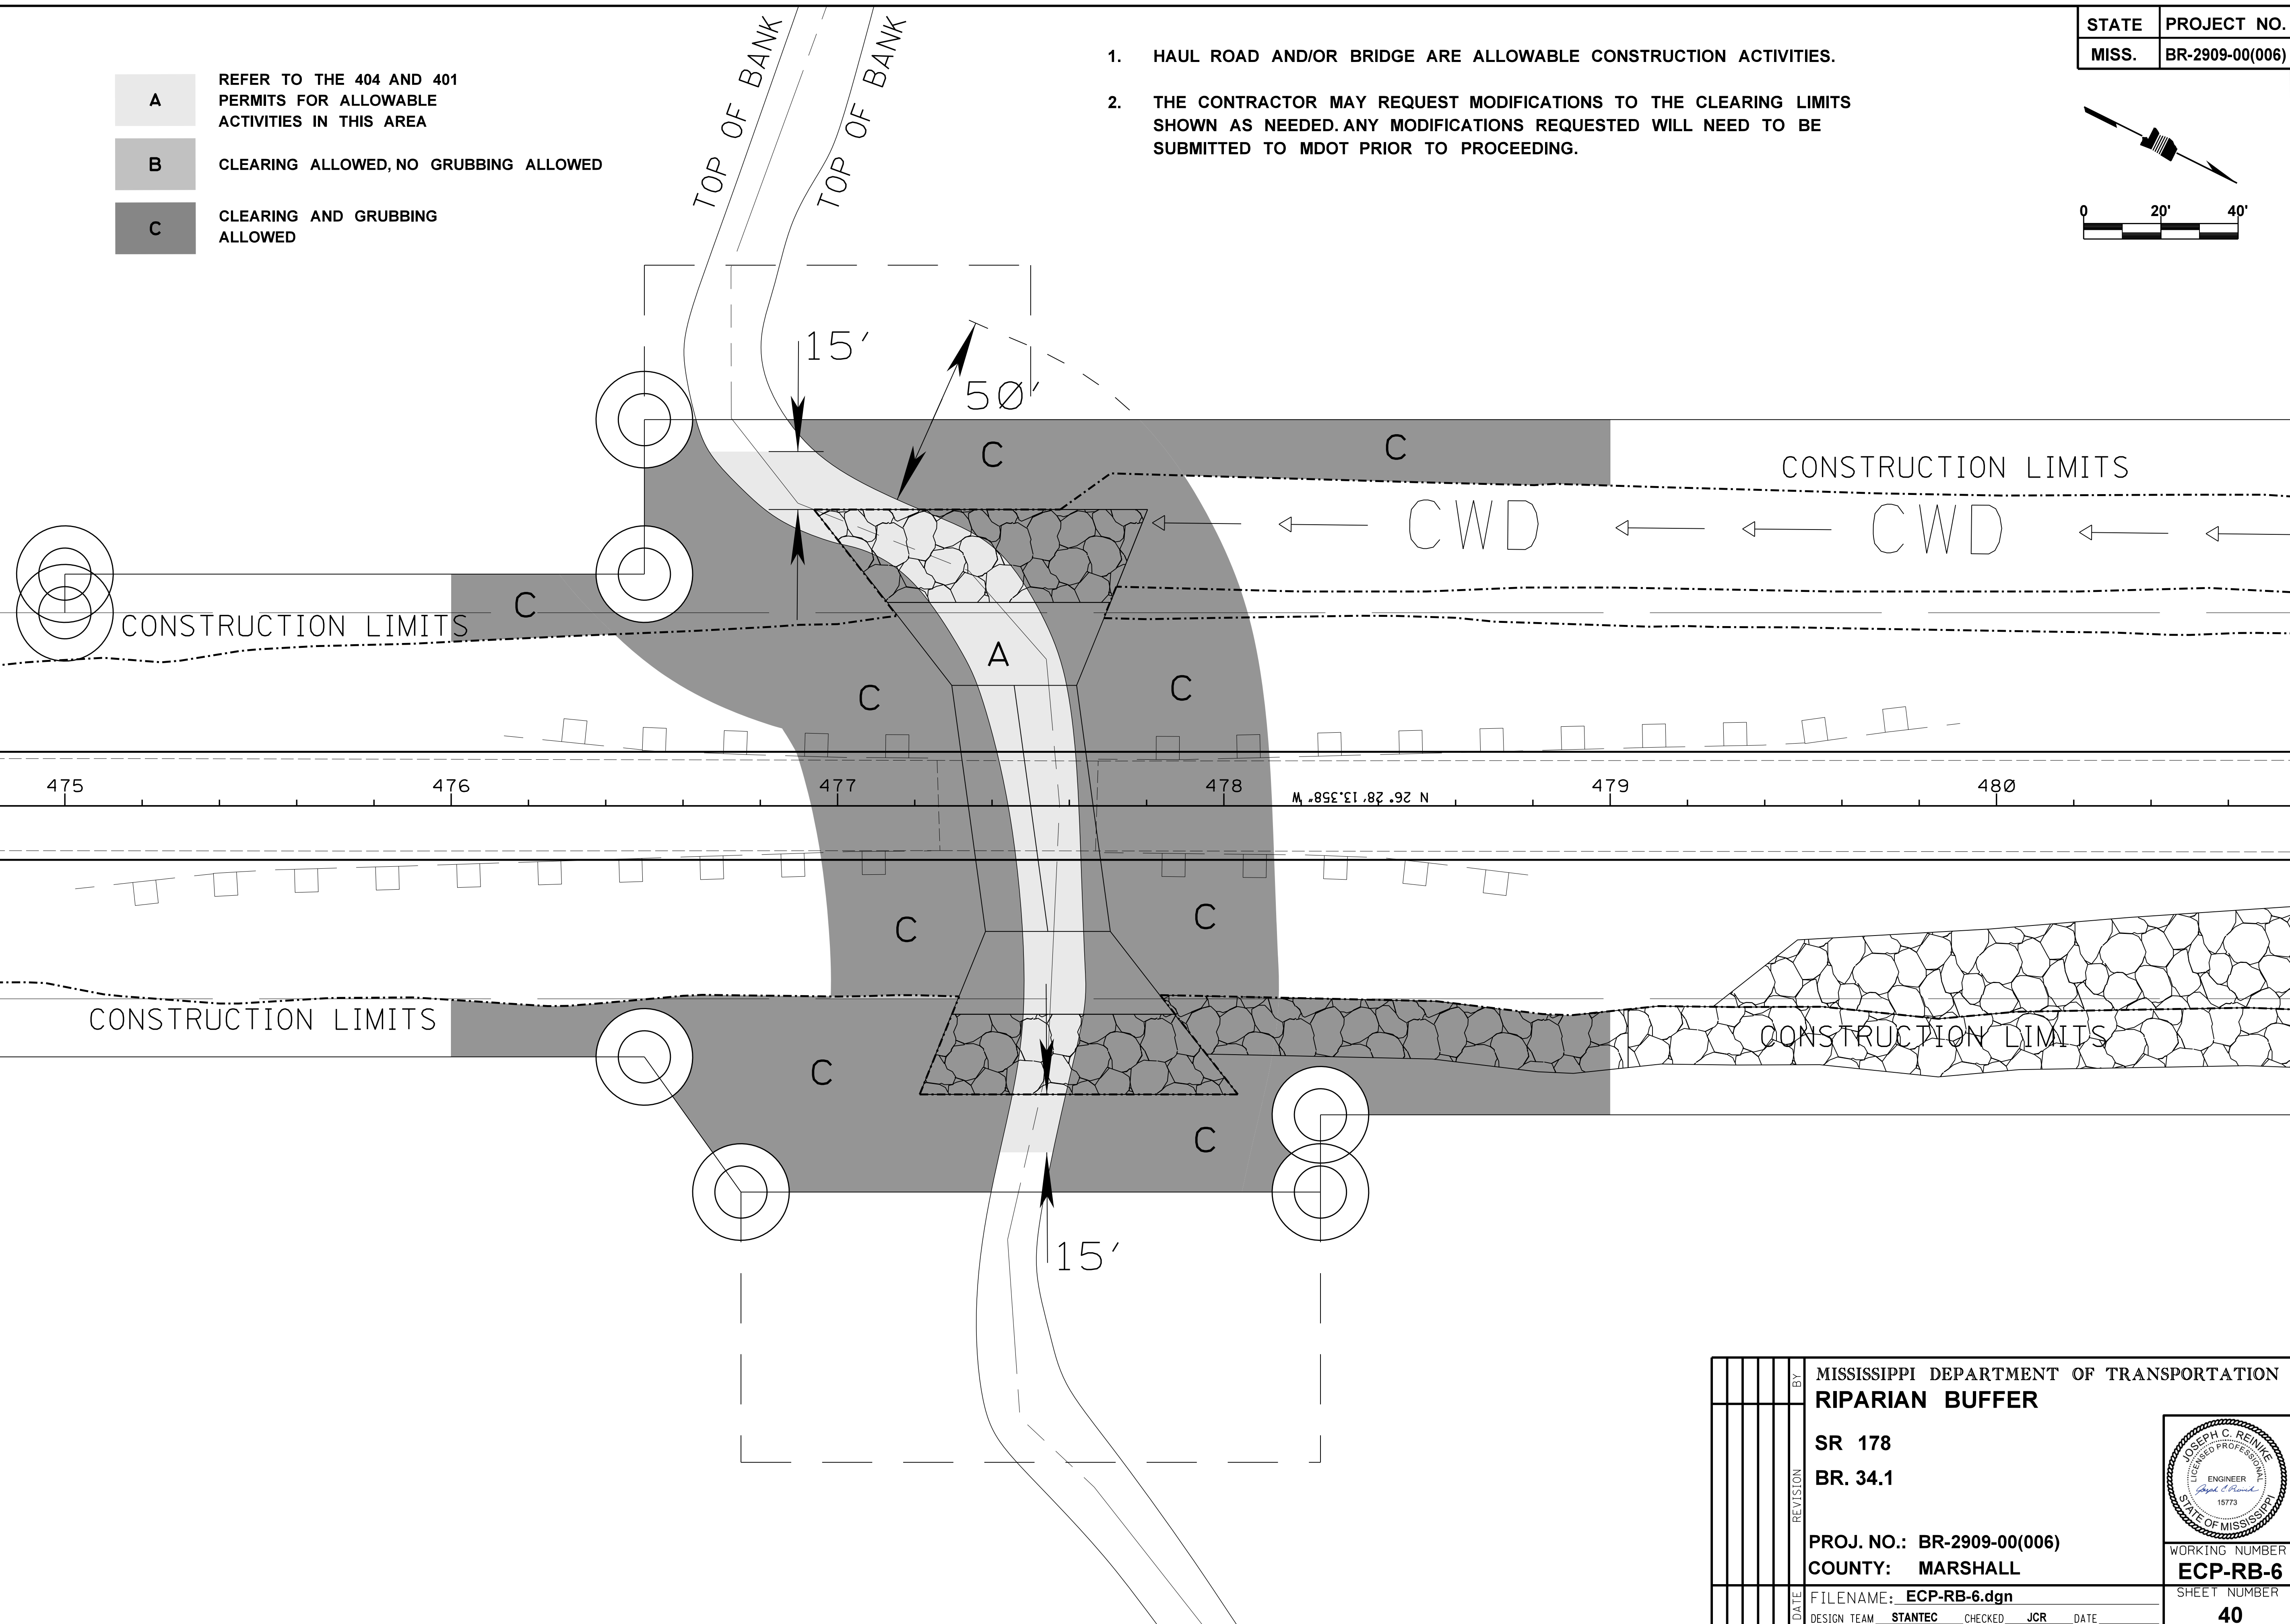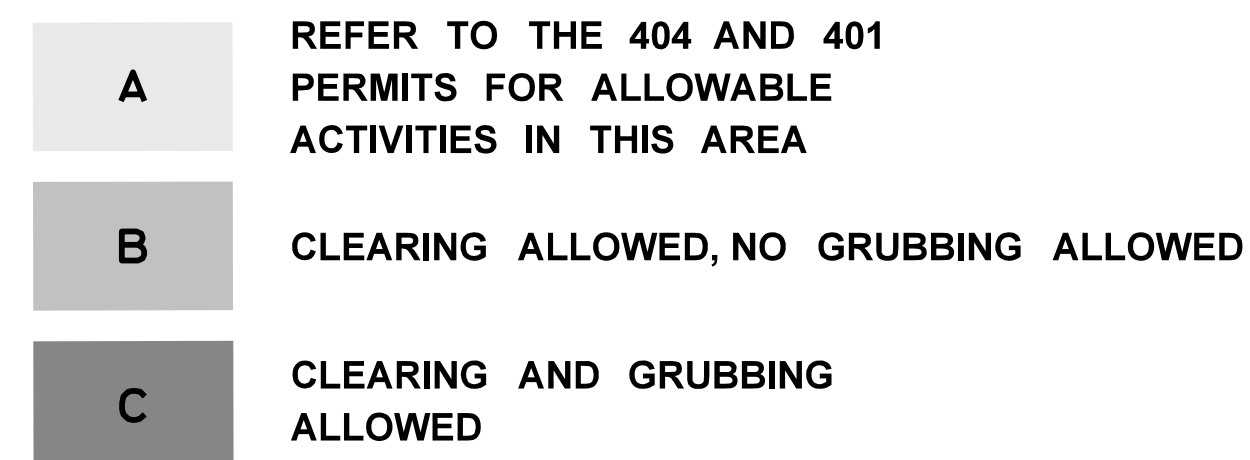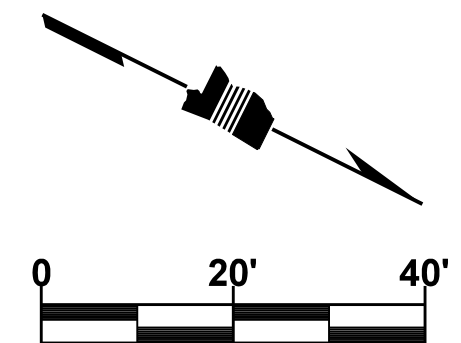[illegible]

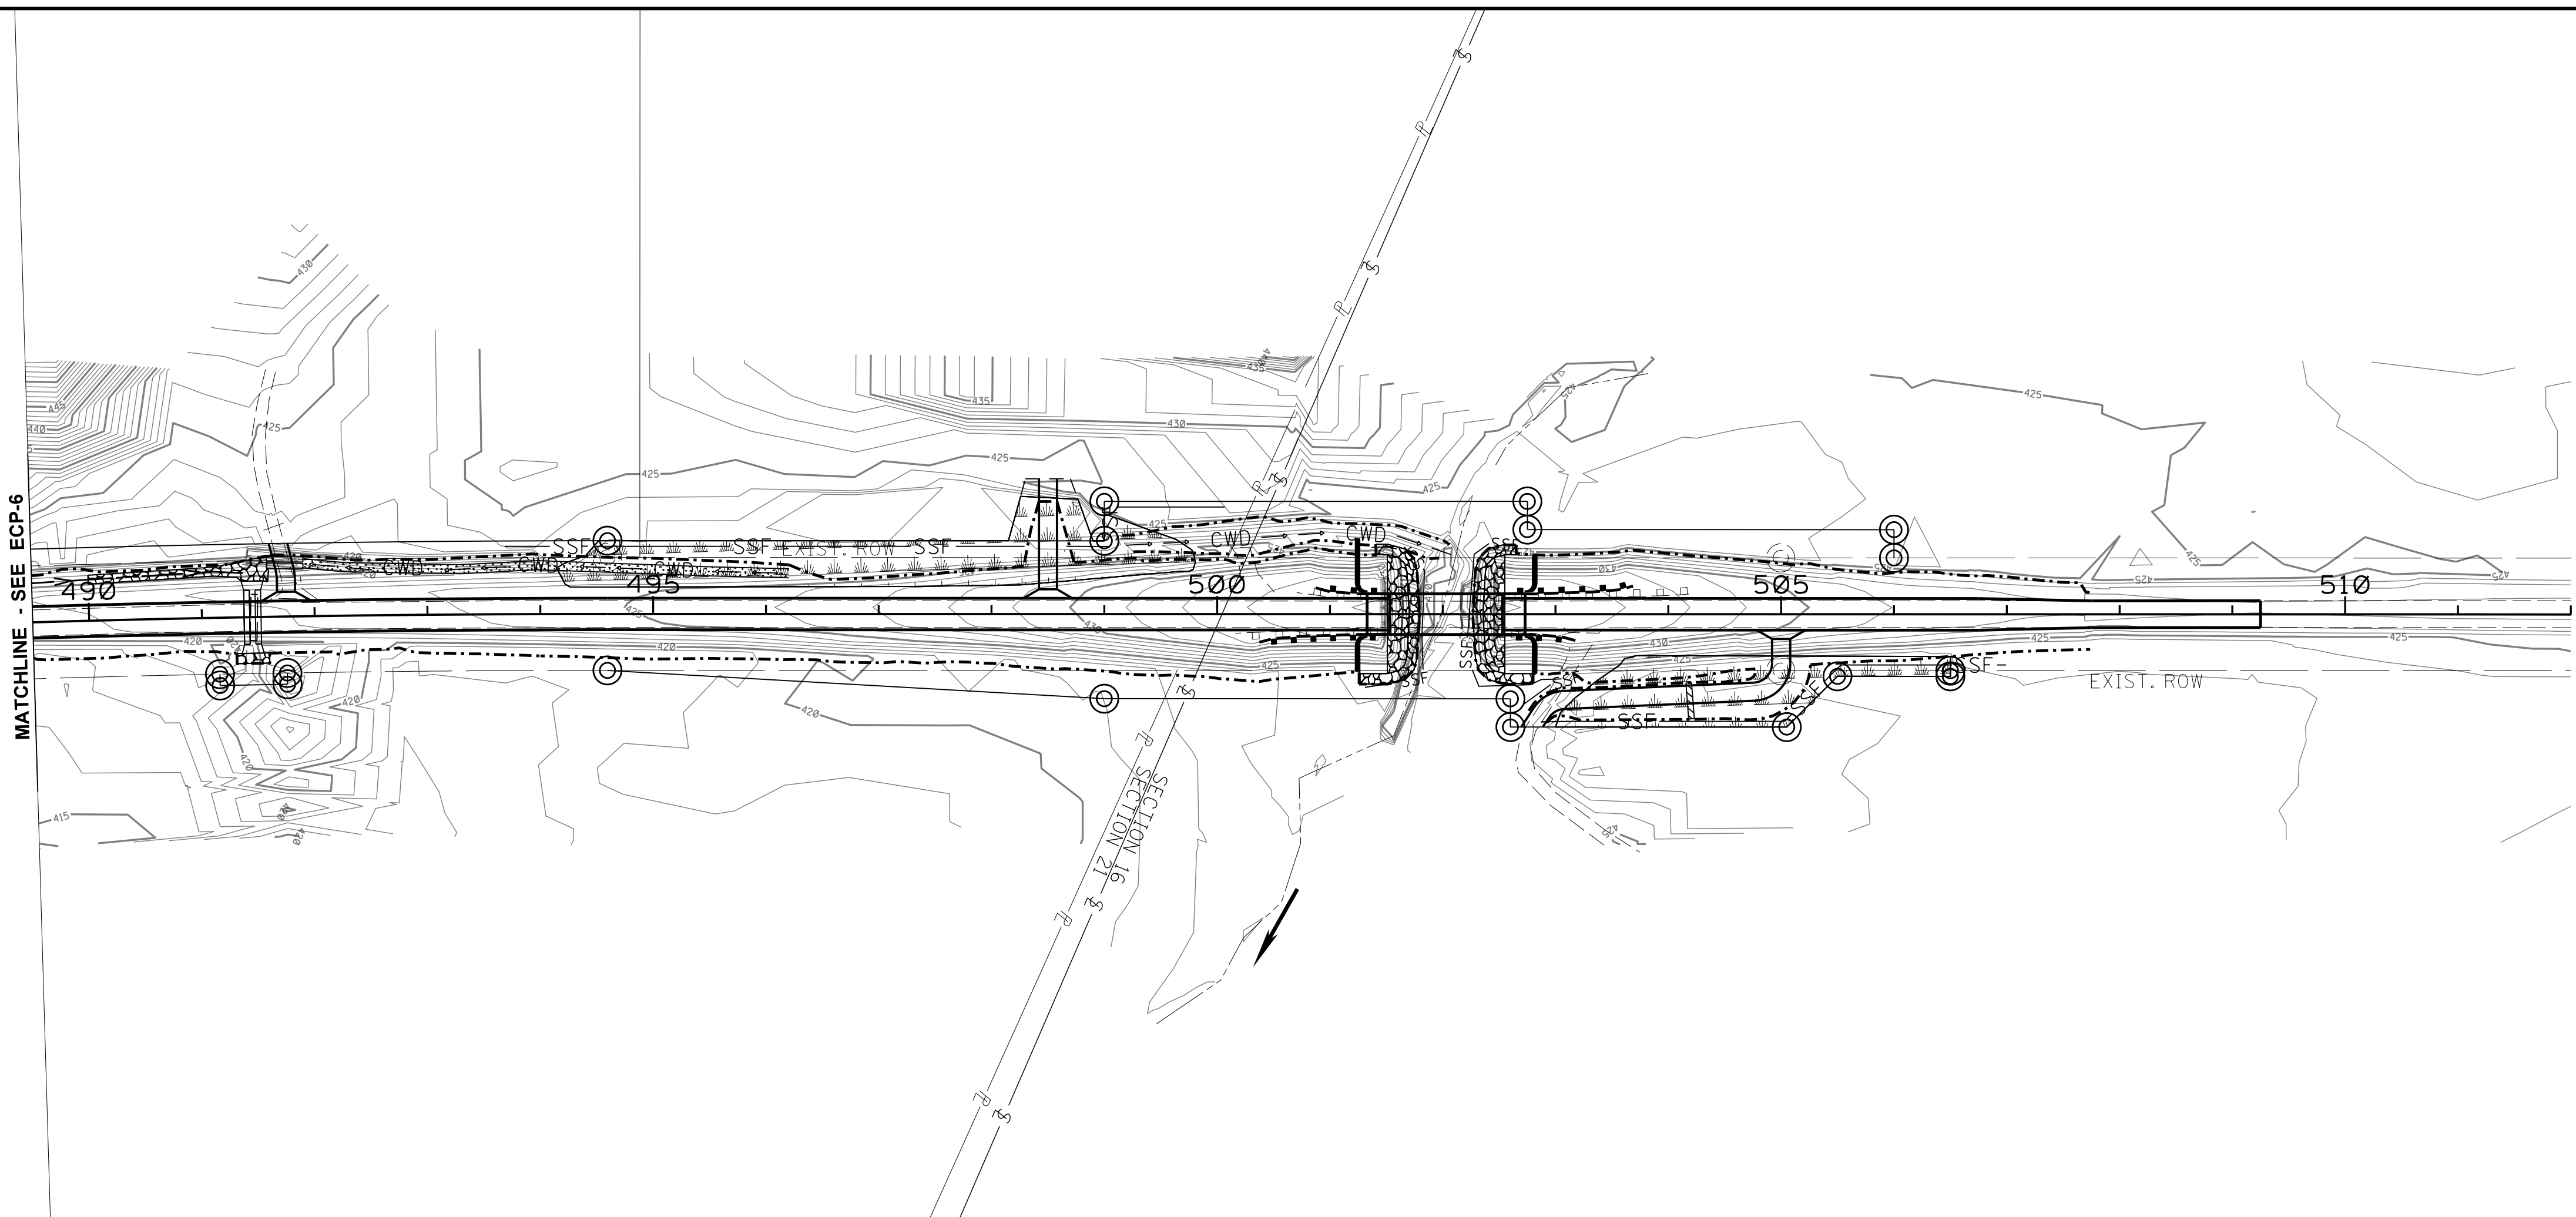


BRIDGE NO. 33.6
DESIGN SPEED = 55 MPH
DESIGN ADT = 2,140

PERMANENT EROSION CONTROL ITEMS	UNITS	SYMBOL	TOTALS
DITCH LINER	S.Y.		
SOIL REINF. MATERIAL	S.Y.		
PAVED DITCH	C.Y.		
RIPRAP	TON		
GEOTEXTILE	S.Y.		
SOLID SOD	S.Y.		

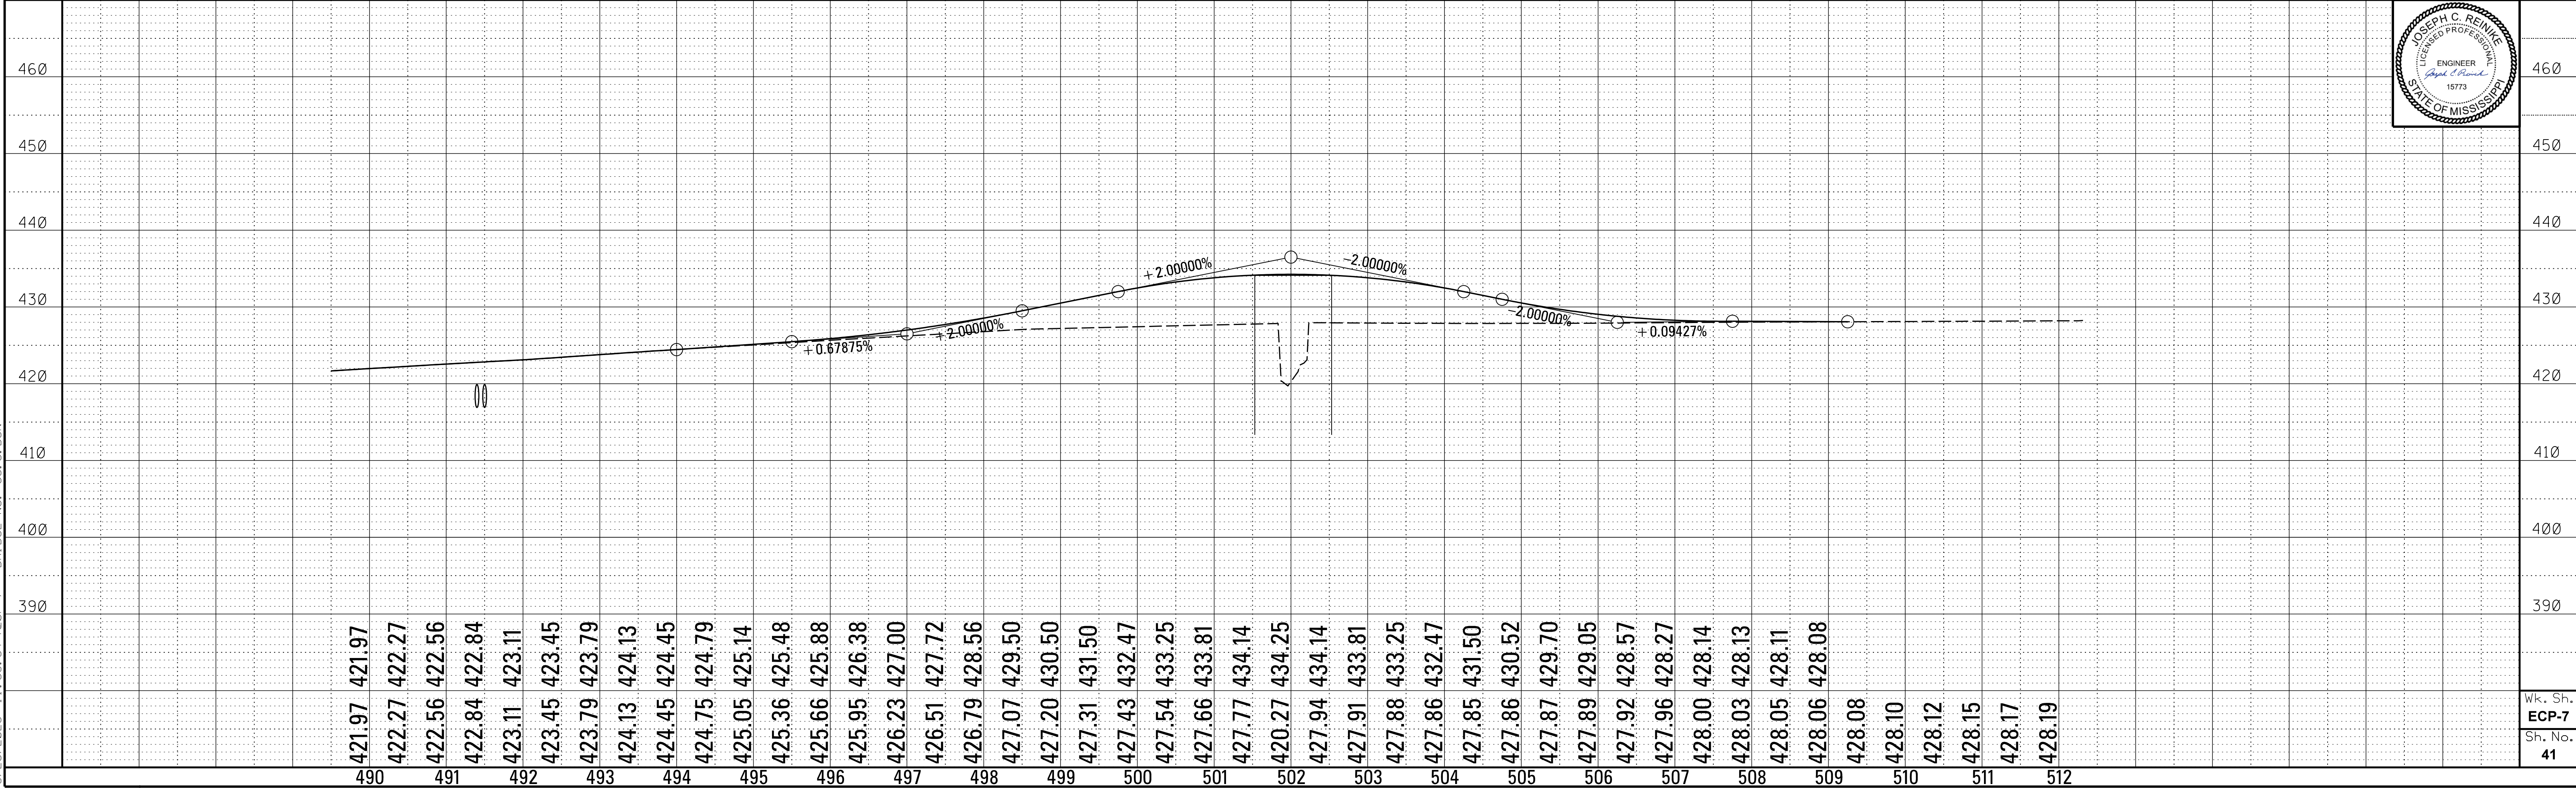


9/26/2023 11:59:34 AEC-7 - BRIDGE NO. 33.6.dgn
PLAN/PROFILE
ROADWAY DESIGN DIVISION
MISSISSIPPI DEPARTMENT OF TRANSPORTATION

STATE	PROJECT NO.
MISS.	BR-2909-00(006)

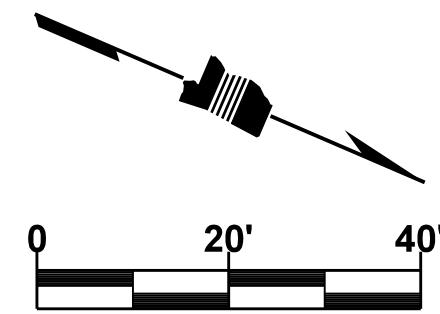

1. HAUL ROAD AND/OR BRIDGE ARE ALLOWABLE CONSTRUCTION ACTIVITIES.
2. THE CONTRACTOR MAY REQUEST MODIFICATIONS TO THE CLEARING LIMITS SHOWN AS NEEDED. ANY MODIFICATIONS REQUESTED WILL NEED TO BE SUBMITTED TO MDOT PRIOR TO PROCEEDING.

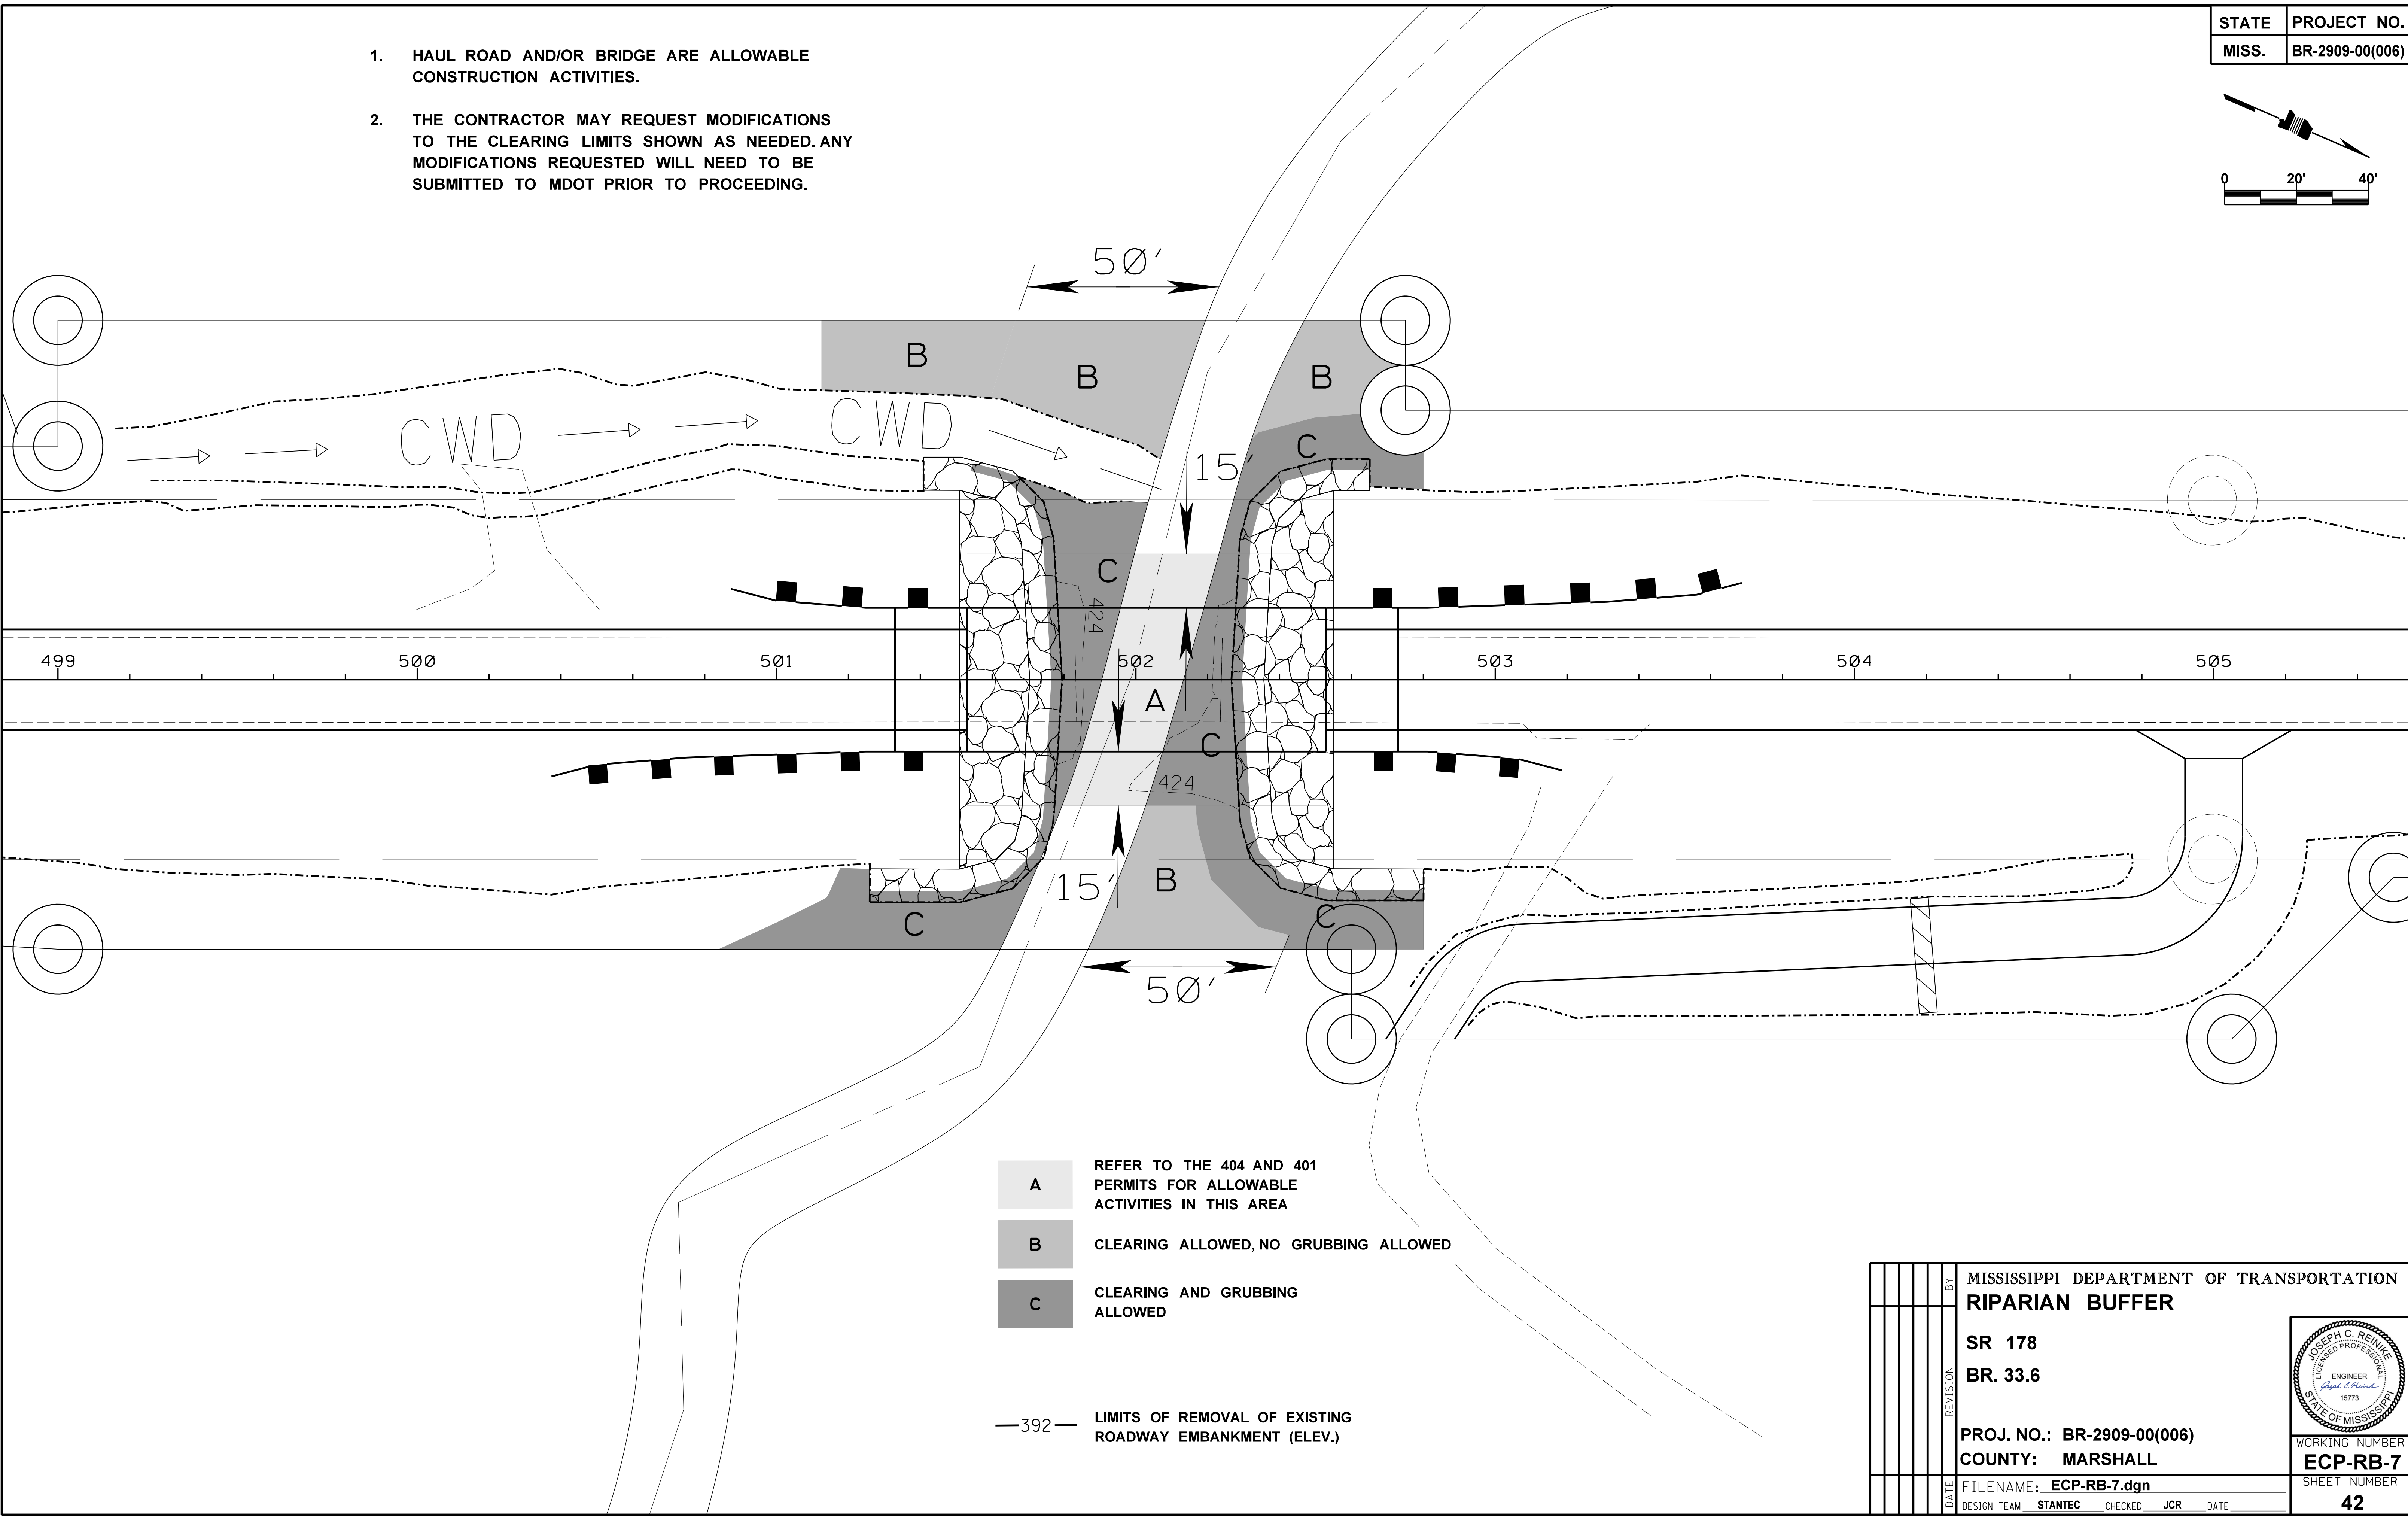

- A

REFER TO THE 404 AND 401 PERMITS FOR ALLOWABLE ACTIVITIES IN THIS AREA
- B


CLEARING ALLOWED, NO GRUBBING ALLOWED
- C

CLEARING AND GRUBBING ALLOWED

—392— LIMITS OF REMOVAL OF EXISTING ROADWAY EMBANKMENT (ELEV.)

REVISION		BY		MISSISSIPPI DEPARTMENT OF TRANSPORTATION RIPARIAN BUFFER	
DATE		DATE		SR 178 BR. 33.6	
DESIGN TEAM		CHECKED		JCR	
STANTEC				DATE	
FILENAME: ECP-RB-7.dgn				PROJ. NO.: BR-2909-00(006) COUNTY: MARSHALL	
WORKING NUMBER ECP-RB-7				SHEET NUMBER 42	

JOSEPH C. REINKE
ENGINEER
15773
STATE OF MISSISSIPPI

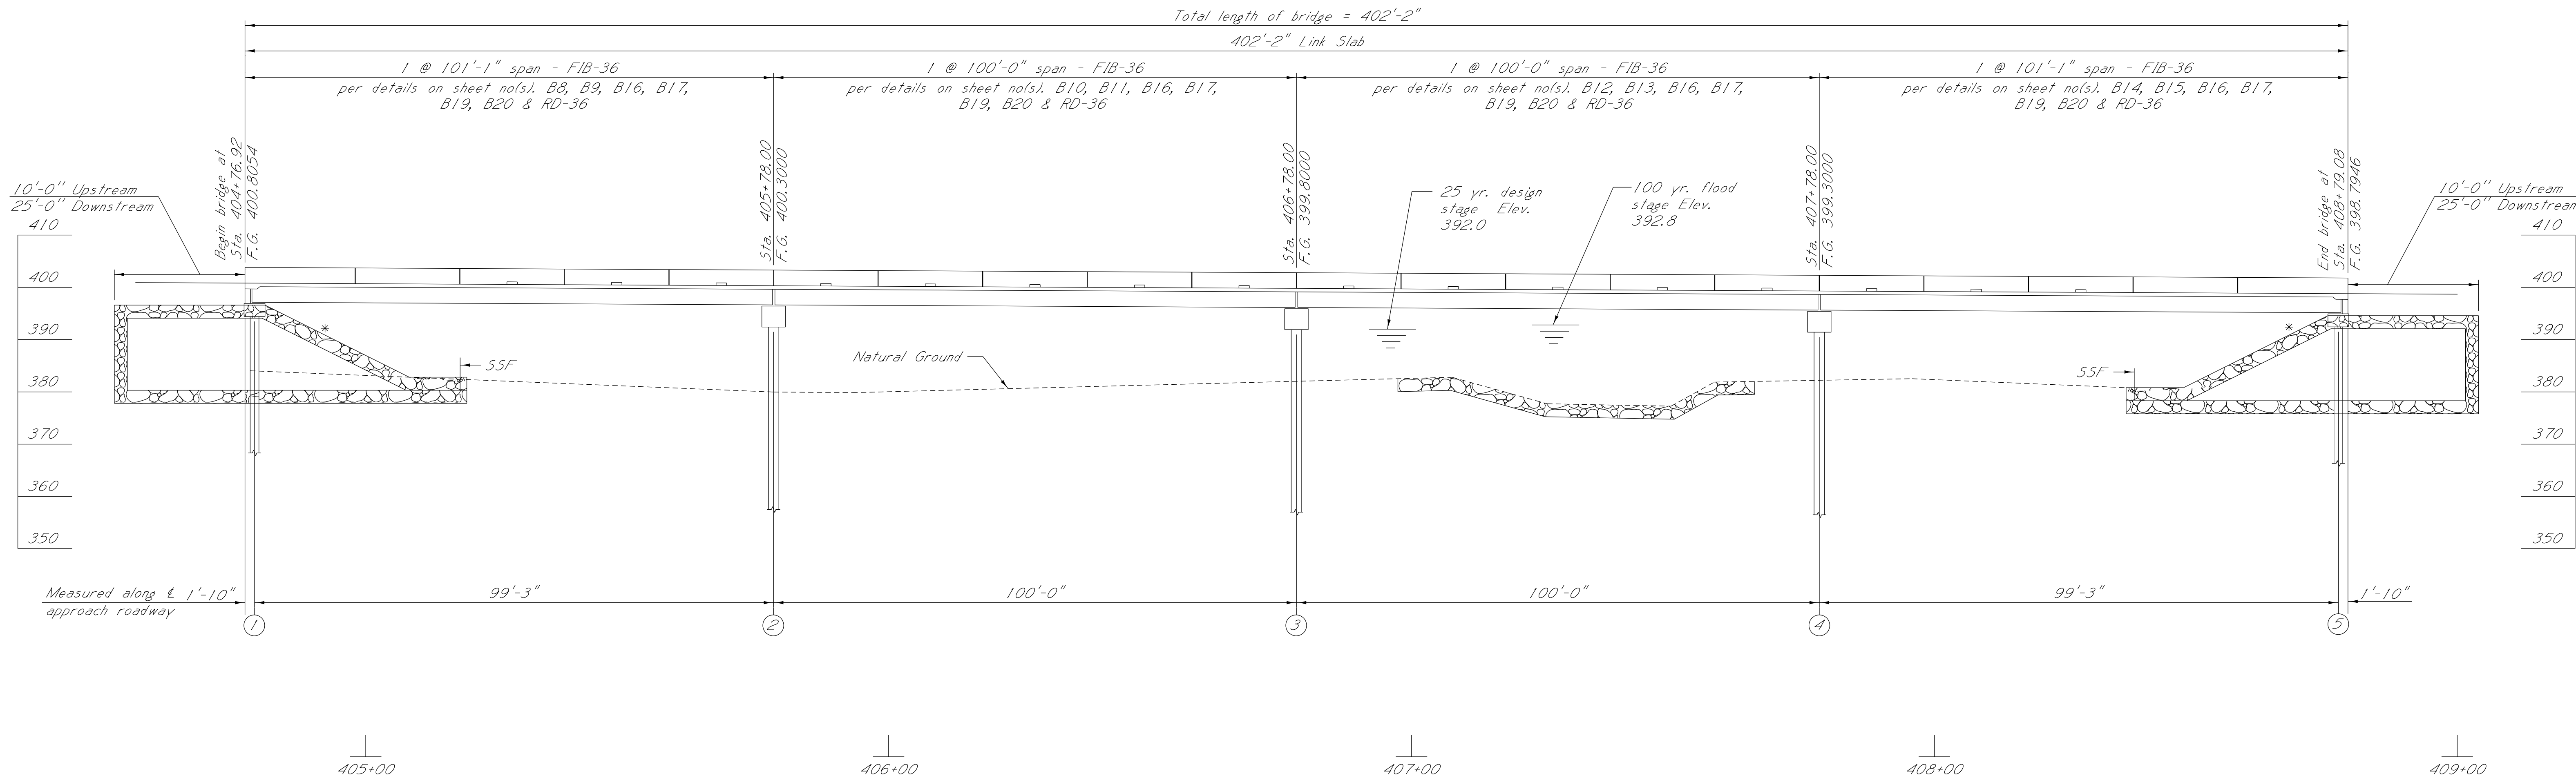

EROSION CONTROL ELEVATION

Scale 1" : 15'-0"


500 Yr. Scour Evaluations	
Bent	Elevation
1	383.0
2	378.7
3	372.2
4	367.2
5	386.4

***NOTE:**


2:1 slope $\perp$ end bent

NOTE:

1. No dirt can be pushed into the creek.
2. If a platform for working is needed, then riprap may be used. Cost to be absorbed.
3. Minimize disturbance to existing banks.
4. If the bent is in close proximity to the banks, then riprap shall be placed on slopes immediately after pile driving.
5. Riprap shall be placed on the slopes immediately after pile driving.
6. Clearing should be kept to a minimum and grubbing only where required.

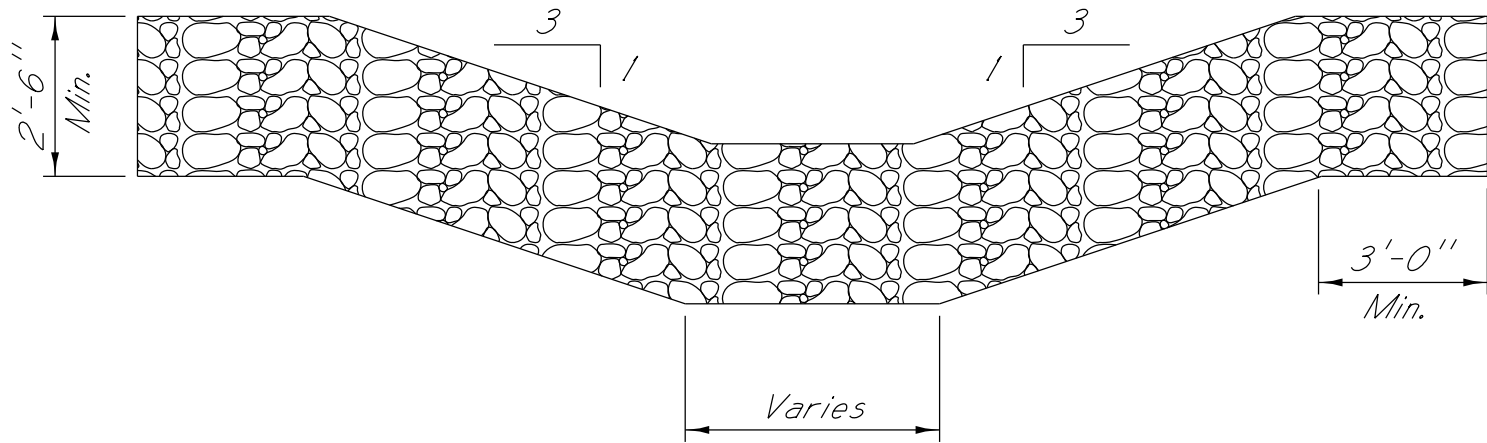

TYPICAL CHANNEL CROSS SECTION

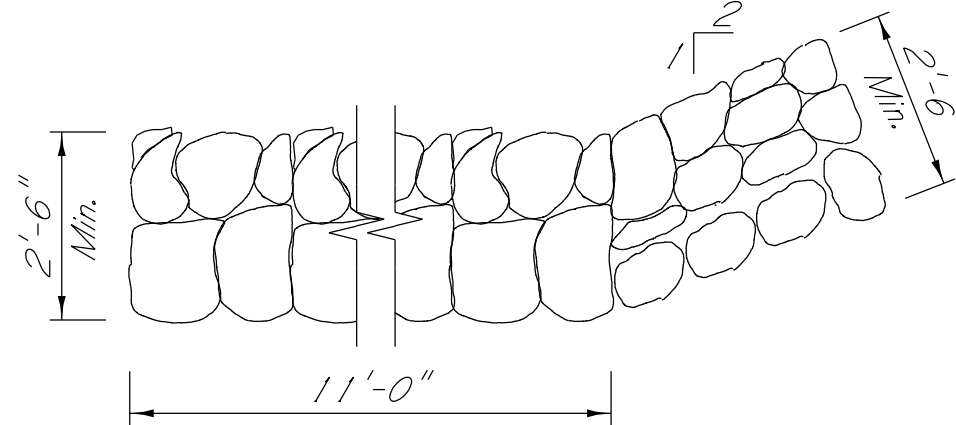

RIPRAP APRON DETAILS

NOTE:


Geotextile fabric is required under all riprap.



**PRELIMINARY
NOT FOR
CONSTRUCTION**

BY		MISSISSIPPI DEPARTMENT OF TRANSPORTATION	
		BRIDGE AT STA. 404+76.92	
		SR 178 OVER	
		BIG SPRING CREEK TRIBUTARY	
		BRIDGE EROSION CONTROL ELEVATION	
		PROJECT 106103/301000	
		BR-2909-00(006)	
		MARSHALL COUNTY	
		WORKING NUMBER	
		ECBR-1B	
		SHEET NUMBER	
		8083	
DESIGNER		COURTNEY ROME	CHECKER
DETAILER		RUTH STEELE	EMERY SAYRE
DATE		ISSUE DATE	08/29/2022
		DIRECTOR OF STRUCTURES, STATE BRIDGE ENGINEER - SCOTT WESTERFIELD, P.E.	
		DEP. DIR. OF STRUCTURES, ASST. STATE BRIDGE ENGINEER - MICAH DEW, P.E.	

OFFICE REVIEW

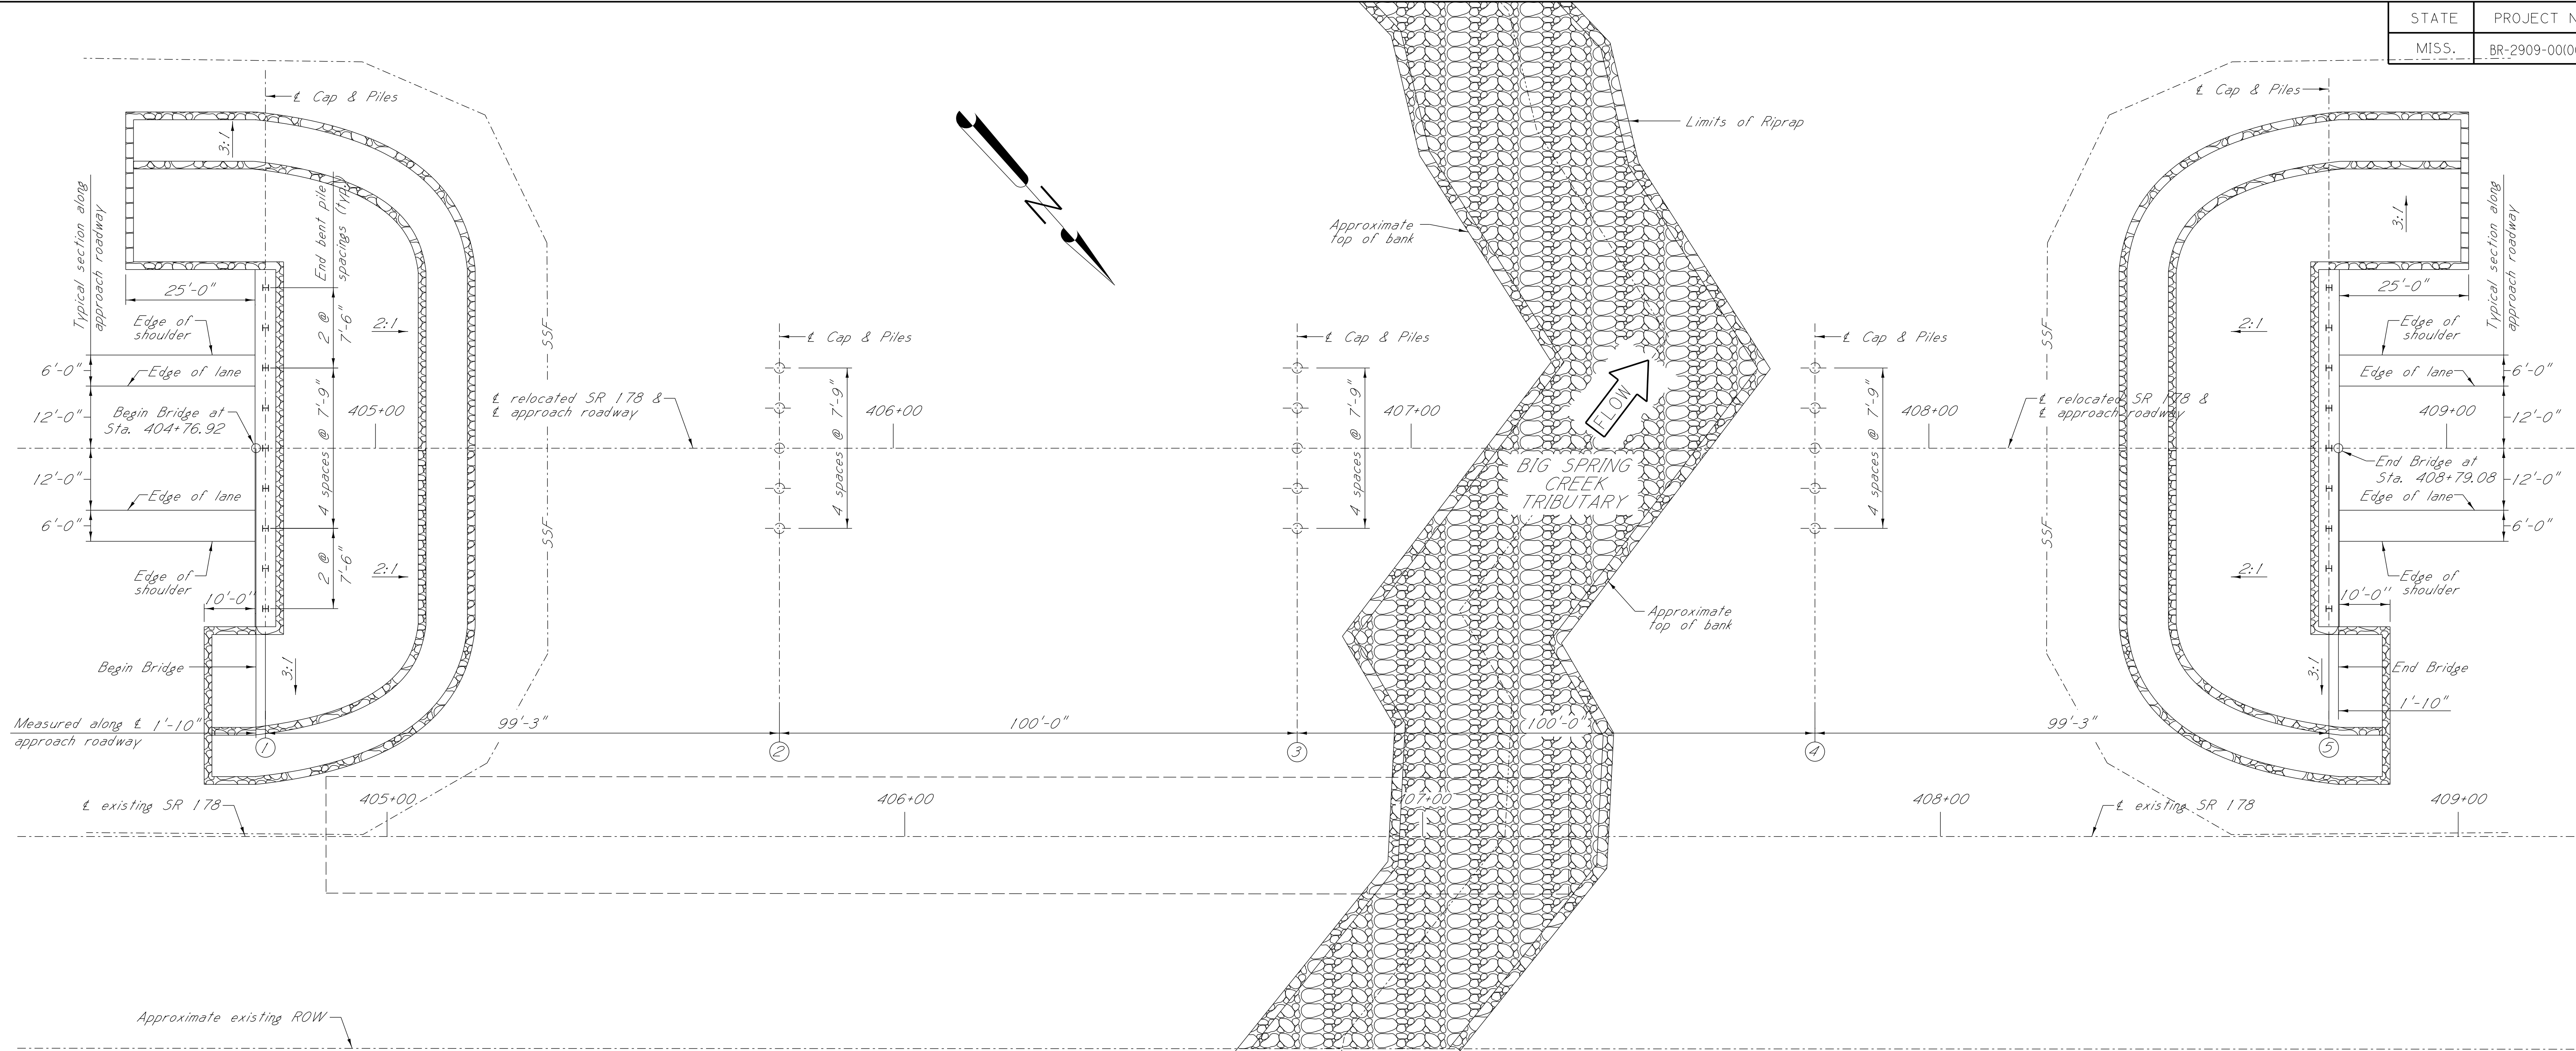

- NOTE:**
- No dirt can be pushed into the creek.
 - If a platform for working is needed, then riprap may be used. Cost to be absorbed.
 - Minimize disturbance to existing banks.
 - If the bent is in close proximity to the banks, then riprap shall be placed on slopes immediately after pile driving.
 - Riprap shall be placed on the slopes immediately after pile driving.
 - Clearing should be kept to a minimum and grubbing only where required.

NOTE:
Approximate Eastern right-of-way shown. See Roadway sheets for right-of-way details.

NOTE:
Approximate Western right-of-way limit not shown due to sheet scale.

EROSION CONTROL PLAN
Scale 1" : 15'-0"


***NOTE:**
2:1 slope ⊥ end bent



**PRELIMINARY
NOT FOR
CONSTRUCTION**

BY	MISSISSIPPI DEPARTMENT OF TRANSPORTATION BRIDGE AT STA. 404+76.92 SR 178 OVER BIG SPRING CREEK TRIBUTARY BRIDGE EROSION CONTROL PLAN			
	PROJECT 106103/301000 BR-2909-00(006)			
REVISIONS	MARSHALL COUNTY			
	WORKING NUMBER ECBR-2B			
DATE	DESIGNER COURTNEY ROME DETAILER RUTH STEELE			
	CHECKER EMERY SAYRE ISSUE DATE 08/29/2022			
DIRECTOR OF STRUCTURES, STATE BRIDGE ENGINEER - SCOTT WESTERFIELD, P.E. DEP. DIR. OF STRUCTURES, ASST. STATE BRIDGE ENGINEER - MICAH DEW, P.E.				SHEET NUMBER 8084

OFFICE REVIEW

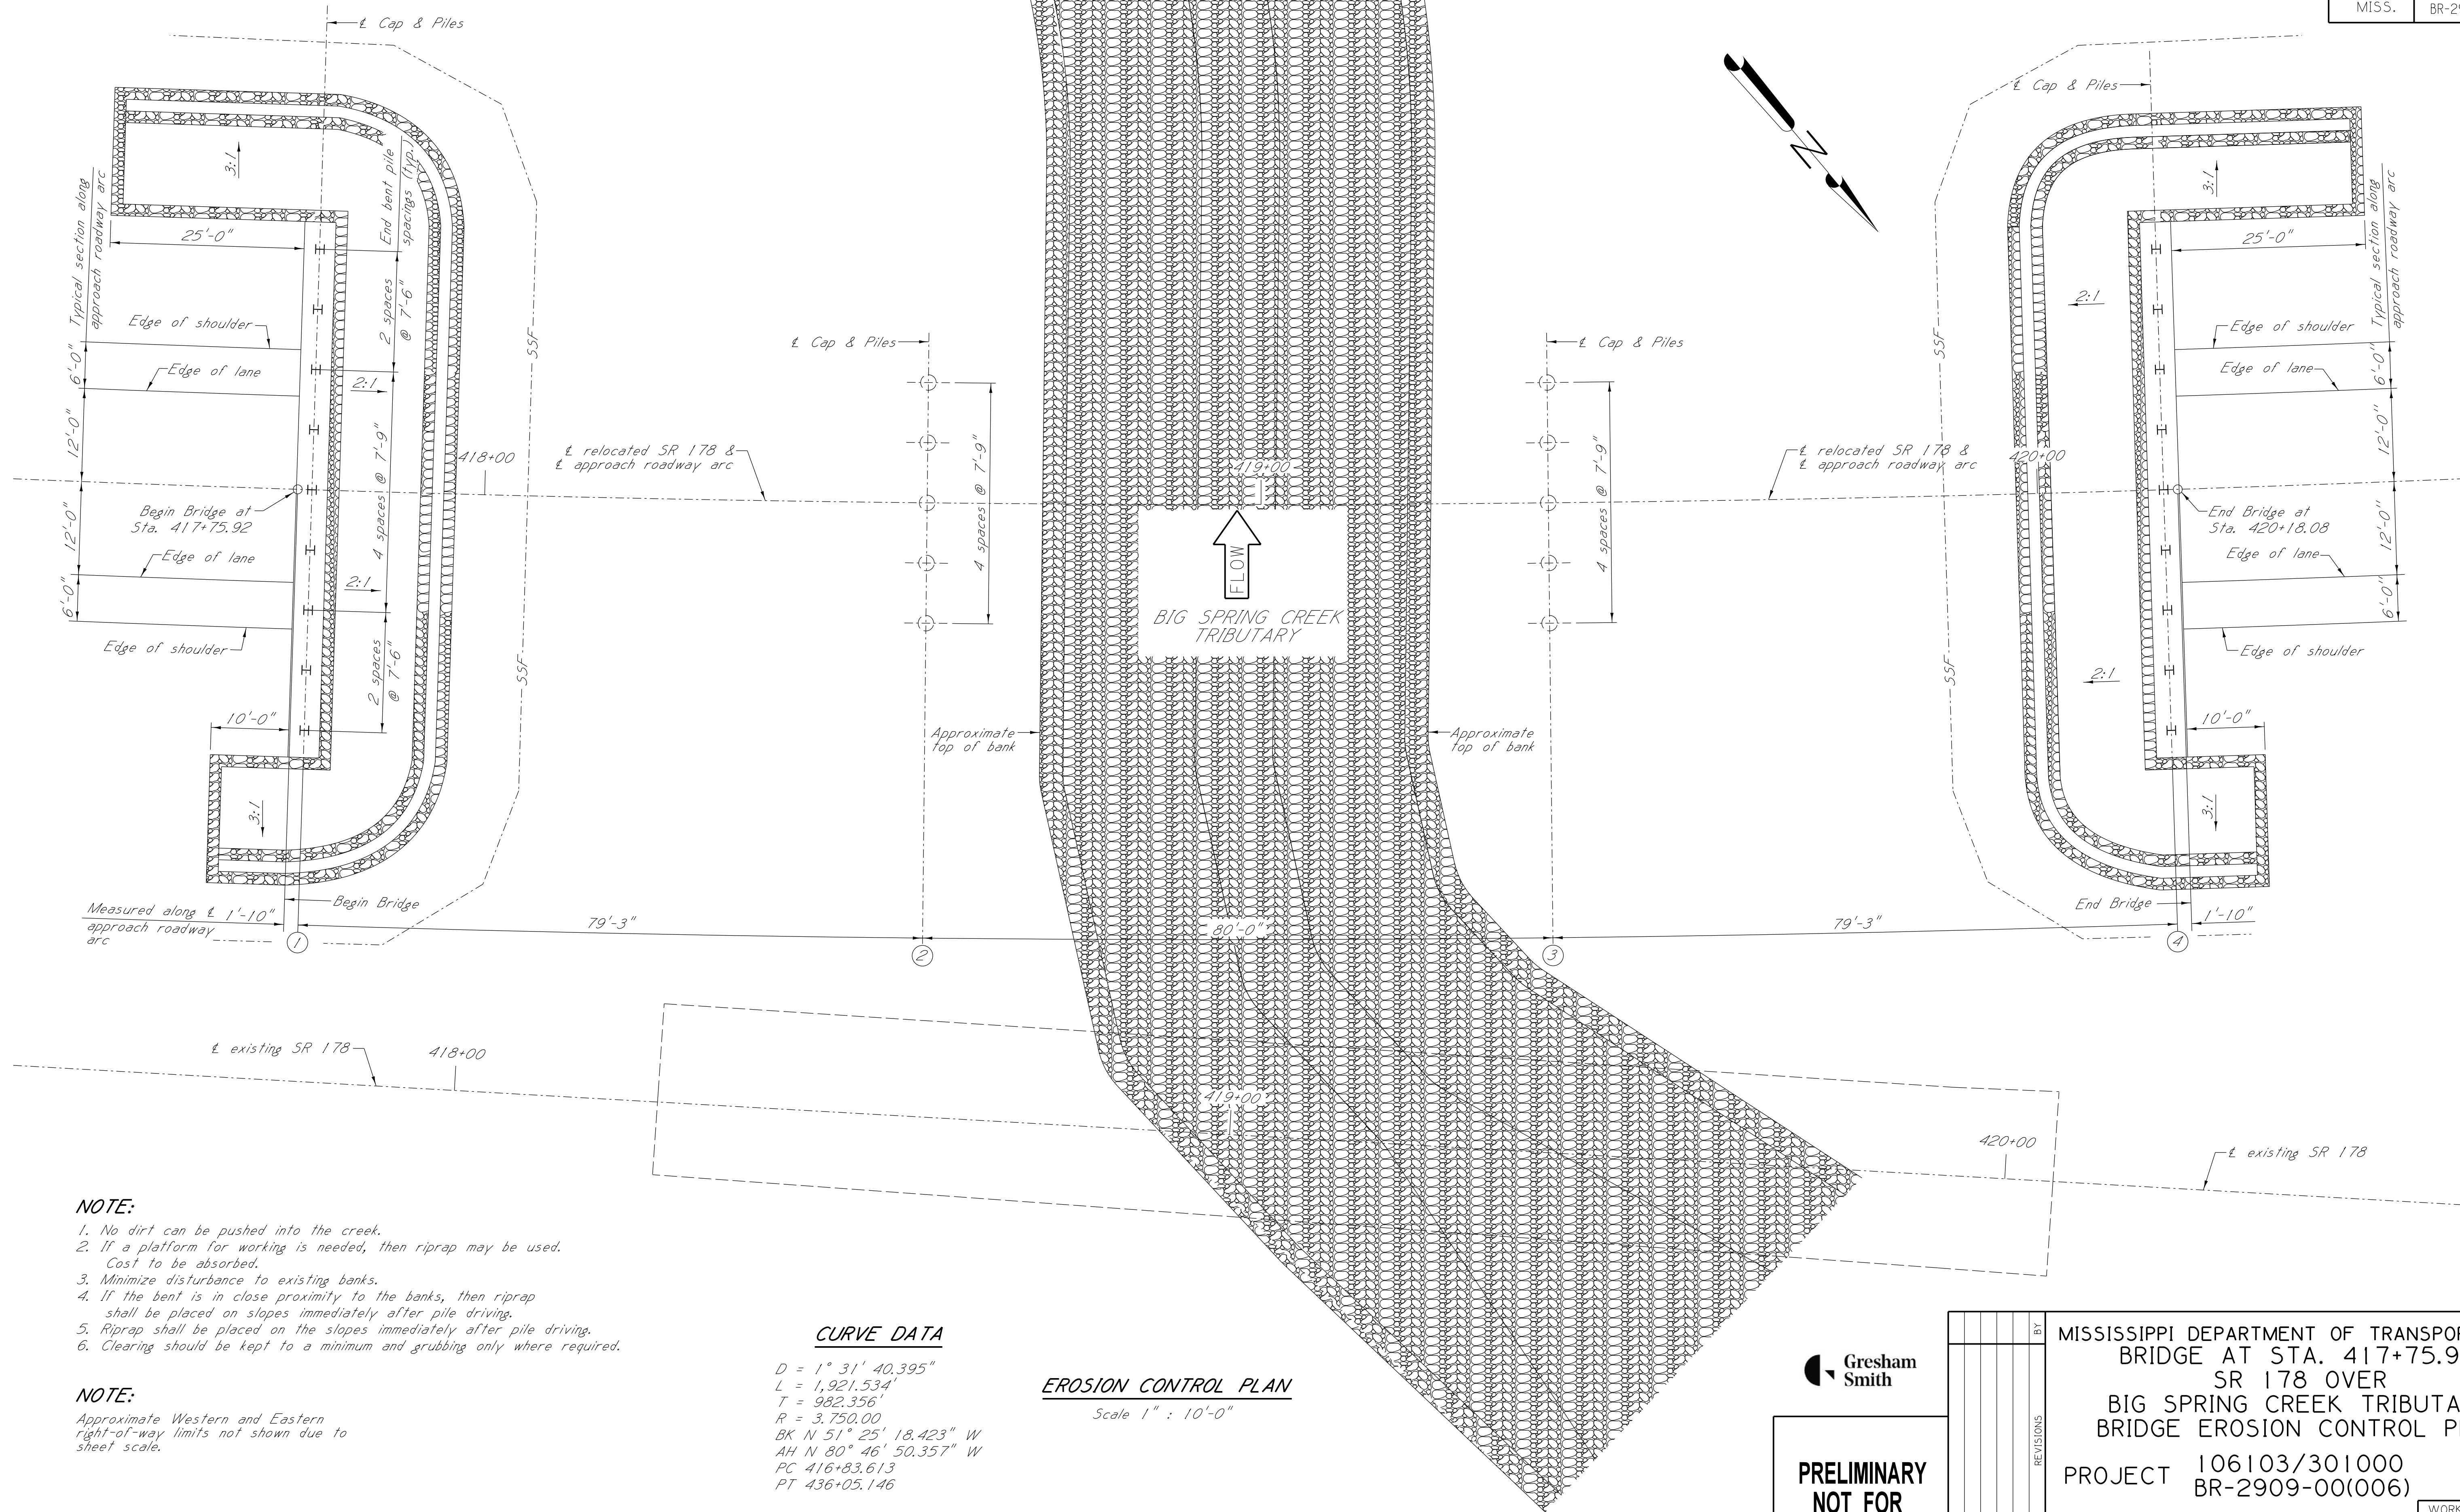

NOTE:

1. No dirt can be pushed into the creek.
2. If a platform for working is needed, then riprap may be used.
Cost to be absorbed.
3. Minimize disturbance to existing banks.
4. If the bent is in close proximity to the banks, then riprap
shall be placed on slopes immediately after pile driving.
5. Riprap shall be placed on the slopes immediately after pile driving.
6. Clearing should be kept to a minimum and grubbing only where required.

NOTE:

Approximate Western and Eastern
right-of-way limits not shown due to
sheet scale.

CURVE DATA

D = 1° 31' 40.395"
L = 1,921.534'
T = 982.356'
R = 3,750.00
BK N 51° 25' 18.423" W
AH N 80° 46' 50.357" W
PC 416+83.613
PT 436+05.146


EROSION CONTROL PLAN

Scale 1" : 10'-0"




**PRELIMINARY
NOT FOR
CONSTRUCTION**

BY		MISSISSIPPI DEPARTMENT OF TRANSPORTATION	
		BRIDGE AT STA. 417+75.92	
REVISIONS		SR 178 OVER	
		BIG SPRING CREEK TRIBUTARY	
DATE		BRIDGE EROSION CONTROL PLAN	
		PROJECT 106103/301000	
DESIGNER		BR-2909-00(006)	
		MARSHALL COUNTY	
DETAILER		WORKING NUMBER	
		ECBR-2C	
CHECKER		SHEET NUMBER	
		8086	
ISSUE DATE		DESIGNER COURTNEY ROME	
		CHECKER EMERY SAYRE	
DIRECTOR OF STRUCTURES, STATE BRIDGE ENGINEER - SCOTT WESTERFIELD, P.E.		DETAILER RUTH STEELE	
		ISSUE DATE 08/29/2022	
DEP. DIR. OF STRUCTURES, ASST. STATE BRIDGE ENGINEER - MICAH DEW, P.E.		DIRECTOR OF STRUCTURES, STATE BRIDGE ENGINEER - SCOTT WESTERFIELD, P.E.	
		DEP. DIR. OF STRUCTURES, ASST. STATE BRIDGE ENGINEER - MICAH DEW, P.E.	

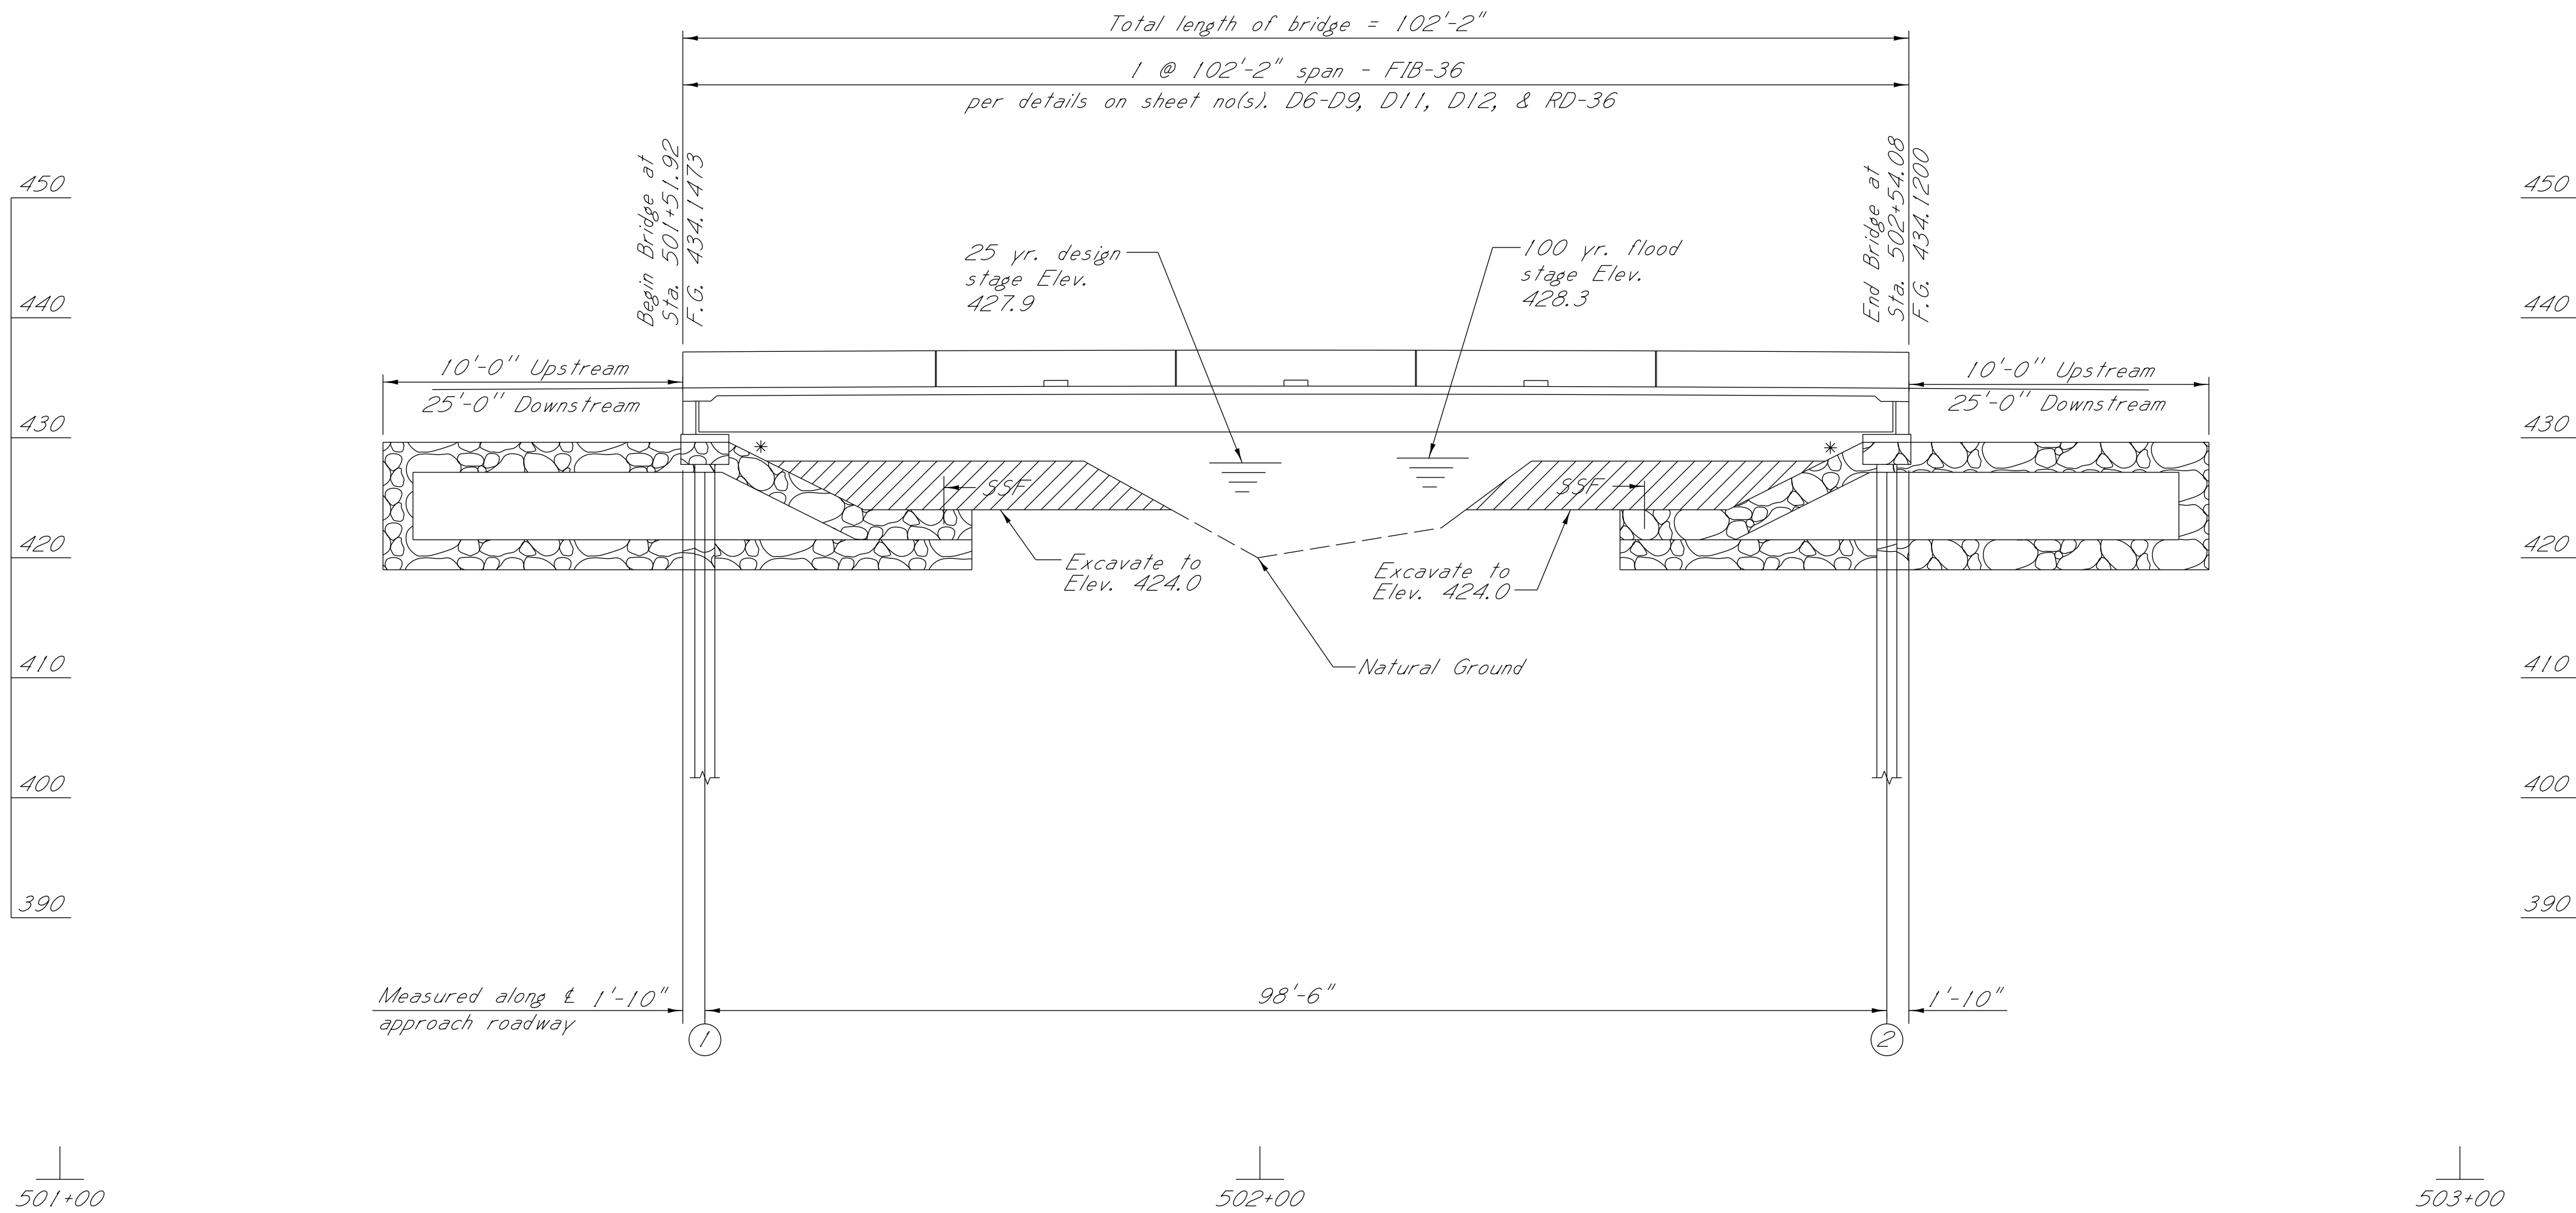

500 Yr. Scour Evaluations	
Bent	Elevation
1	414.9
2	412.9

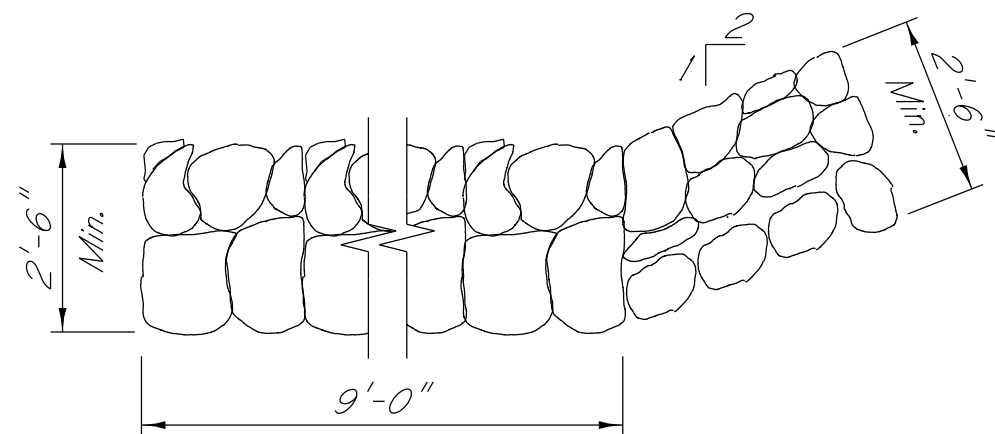

NOTE:
Geotextile fabric is required under all riprap.

***NOTE:**
2:1 slope $\perp$ end bent


NOTE:
1. No dirt can be pushed into the creek.
2. If a platform for working is needed, then riprap may be used. Cost to be absorbed.
3. Minimize disturbance to existing banks.
4. If the bent is in close proximity to the banks, then riprap shall be placed on slopes immediately after pile driving.
5. Riprap shall be placed on the slopes immediately after pile driving.
6. Clearing should be kept to a minimum and grubbing only where required.



**PRELIMINARY
NOT FOR
CONSTRUCTION**

				BY	MISSISSIPPI DEPARTMENT OF TRANSPORTATION BRIDGE AT STA. 501+51.92 SR 178 OVER SPRING CREEK BRIDGE EROSION CONTROL ELEVATION			
				REVISIONS	PROJECT 106103/301000 BR-2909-00(006) MARSHALL COUNTY			
				DATE	DESIGNER <u>COURTNEY ROME</u> CHECKER <u>EMERY SAYRE</u> DETAILER <u>RUTH STEELE</u> ISSUE DATE <u>08/29/2022</u> DIRECTOR OF STRUCTURES, STATE BRIDGE ENGINEER - SCOTT WESTERFIELD, P.E. DEP. DIR. OF STRUCTURES, ASST. STATE BRIDGE ENGINEER - MICAH DEW, P.E.			
					WORKING NUMBER ECBR-1D SHEET NUMBER 8087			

OFFICE REVIEW

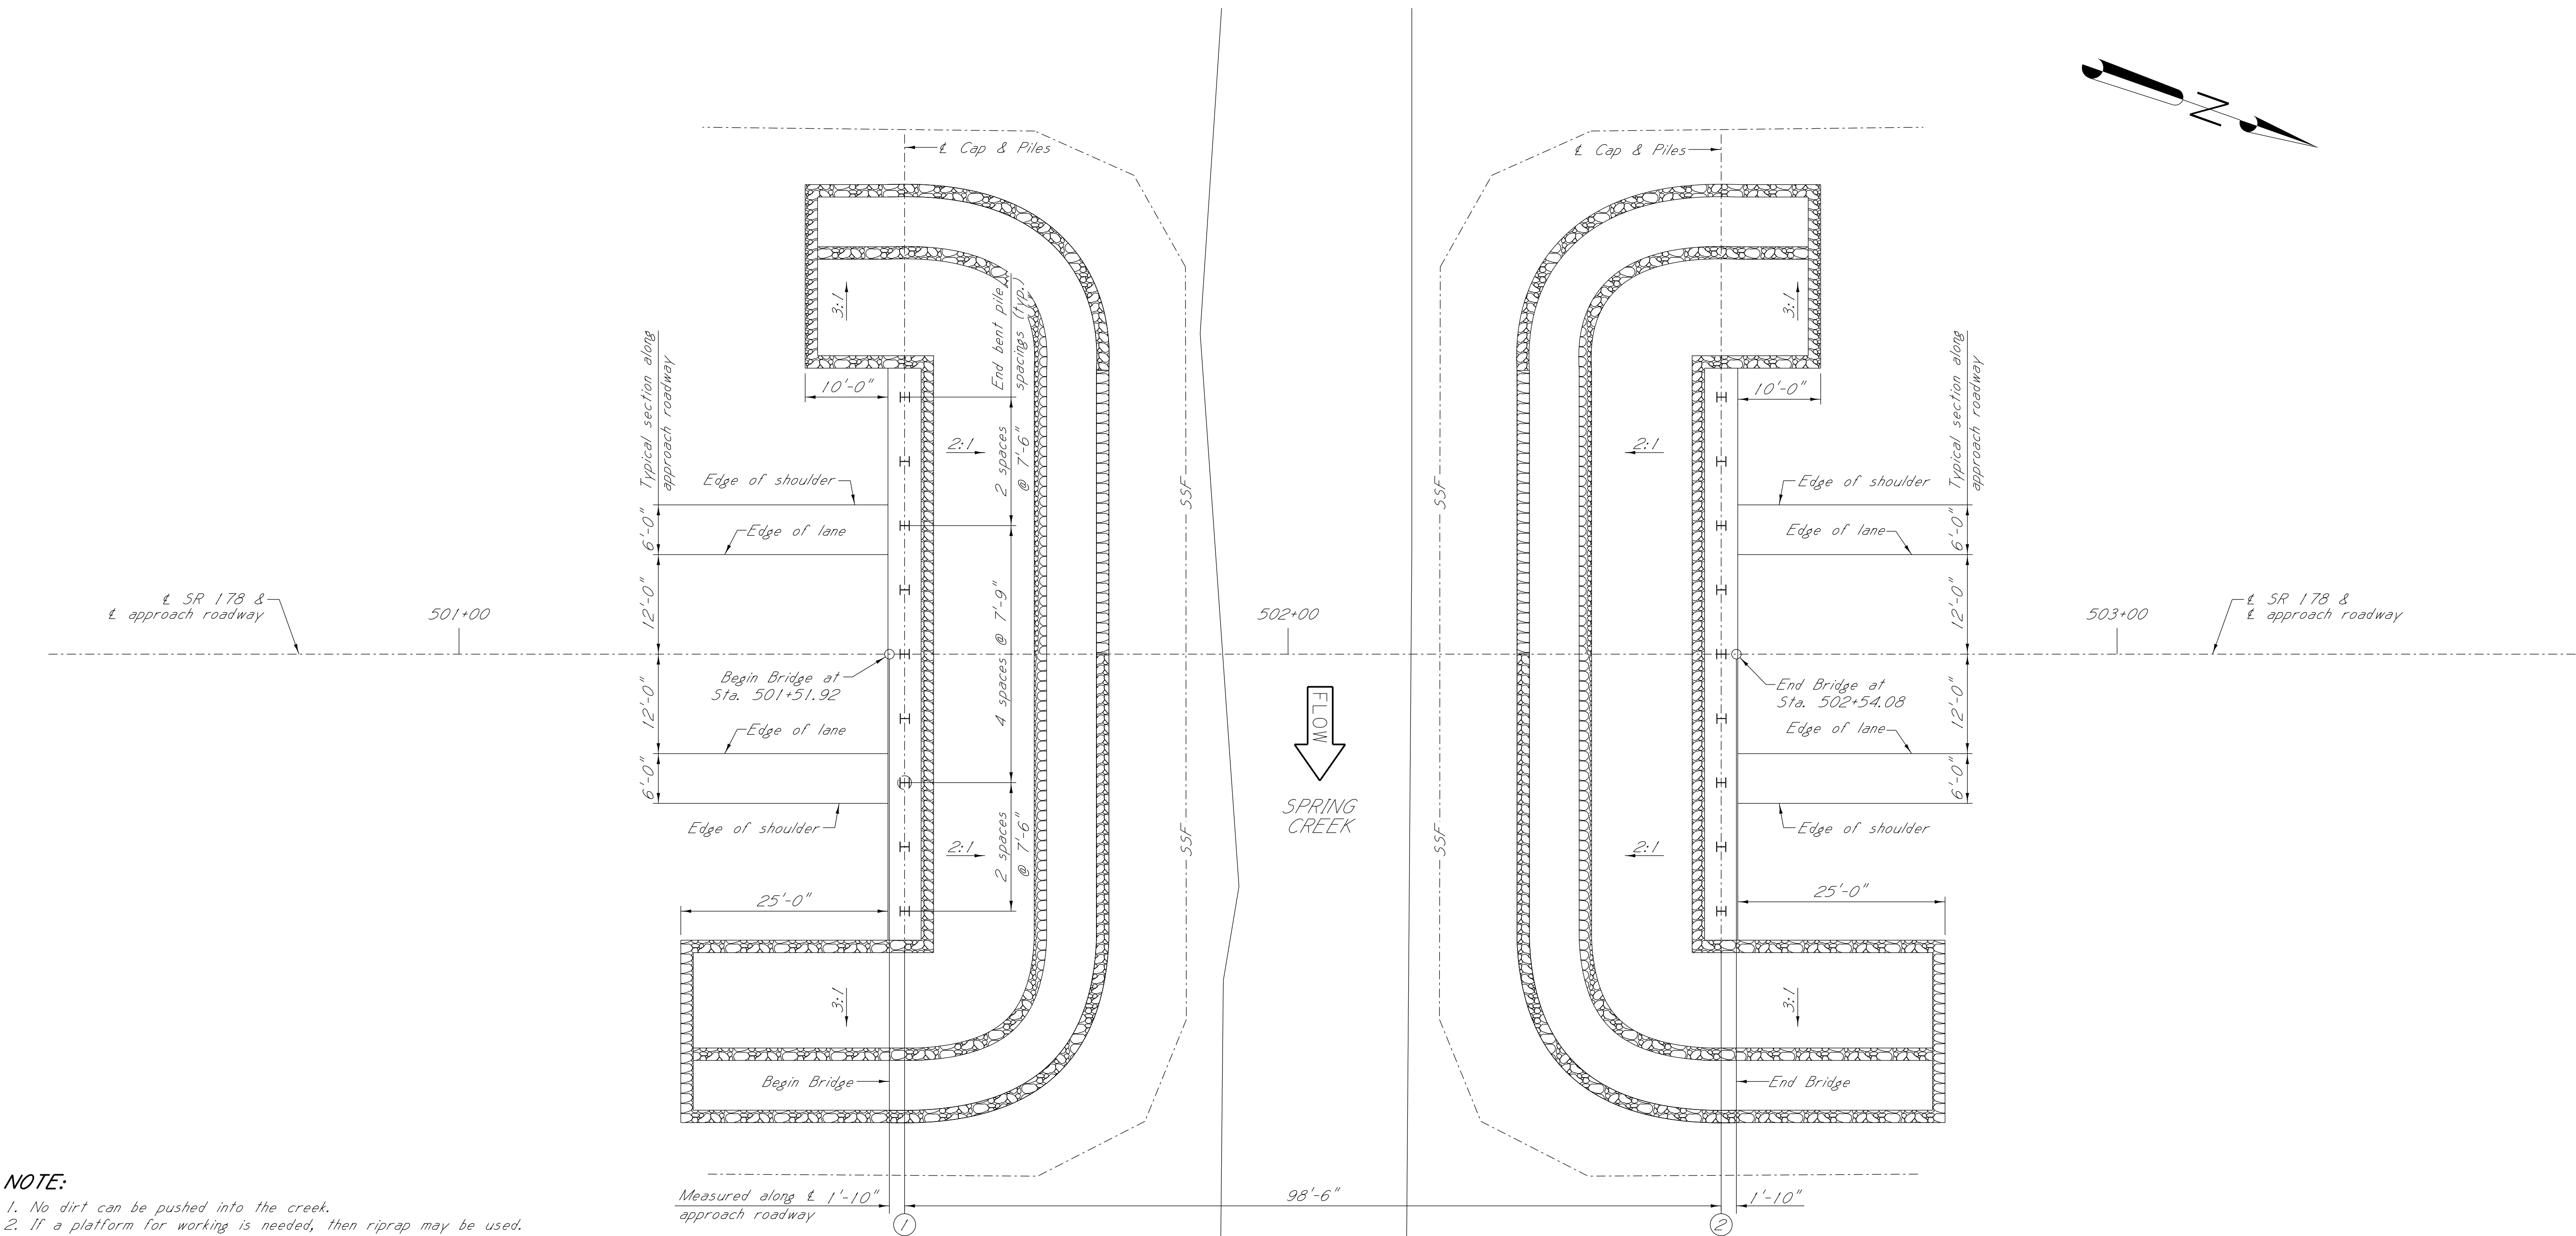

NOTE:

1. No dirt can be pushed into the creek.
2. If a platform for working is needed, then riprap may be used. Cost to be absorbed.
3. Minimize disturbance to existing banks.
4. If the bent is in close proximity to the banks, then riprap shall be placed on slopes immediately after pile driving.
5. Riprap shall be placed on the slopes immediately after pile driving.
6. Clearing should be kept to a minimum and grubbing only where required.

NOTE:

Approximate Western and Eastern right-of-way limits not shown due to sheet scale.

EROSION CONTROL PLAN
Scale 1" : 10'-0"



**PRELIMINARY
NOT FOR
CONSTRUCTION**

				BY	MISSISSIPPI DEPARTMENT OF TRANSPORTATION BRIDGE AT STA. 501+51.92 SR 178 OVER SPRING CREEK BRIDGE EROSION CONTROL PLAN			
				REVISIONS	PROJECT 106103/301000 BR-2909-00(006)			
					MARSHALL COUNTY			
					WORKING NUMBER ECBR-2D			
DATE	DESIGNER	COURTNEY ROME	CHECKER	EMERY SAYRE	SHEET NUMBER			
	DETAILER	RUTH STEELE	ISSUE DATE	08/29/2022	8088			
DIRECTOR OF STRUCTURES, STATE BRIDGE ENGINEER - SCOTT WESTERFIELD, P.E. DEP. DIR. OF STRUCTURES, ASST. STATE BRIDGE ENGINEER - MICAH DEW, P.E.								

OFFICE REVIEW