

Brad White
Executive Director
Jeff Ely, P.E.
Chief of Staff



Earl Glenn, Jr., P.E.
Deputy Executive Director/Chief Engineer
Lisa M. Hancock, CPA
Deputy Executive Director/Administration

August 6, 2025

Ms. Carrie Barefoot
Construction and Building Materials
Environmental Permits Division
Office of Pollution Control
Mississippi Department of Environmental Quality
P. O. Box 2261
Jackson, Mississippi 39225

Dear Ms. Barefoot:

Re: LCNOI Submittal Under MSR10

This LCNOI application is for the MDOT Project No. STBG-0100-01(180) FMS 109171/301000 on I-10 and Franklin Creek Road at the intersection in Jackson County, Mississippi. This is a grading, drainage and building construction project of a Welcome Center and Rest Area for MDOT use. All necessary information is enclosed in this application.

Under ACT5, T-5 (A) of the new General Permit it is required that a buffer zone shall be maintained between land disturbing activities and perennial water bodies. A minimum of 150-foot buffer zone is recommended. Your office defines a buffer zone under ACT12, T-2 as a strip of dense undisturbed perennial vegetation, either original or reestablished, that borders perennial streams and rivers, ponds and lakes and wetlands. ACT12, T-17 defines infeasible as being not technologically possible, or not economically practicable and achievable. This BMP of a minimum 150-foot buffer zone recommended for perennial water bodies in the Large Construction General Permit is not feasible for MDOT projects. Due to the nature of these linear construction projects which require bridges, box bridges, box culverts and pipe culverts, it would not be practical or cost-effective to adhere to this requirement.

If a 150-foot buffer area is not feasible then ACT5 T-3(6) requires a 50-foot undisturbed natural buffer around waters of the United States; or provide and maintain an undisturbed natural buffer that is less than 50 feet and supplemented by additional erosion and sediment controls which in combination achieves the sediment load reduction equivalent to a 50-foot undisturbed natural buffer. Riparian Buffer zones will not be needed since this is for lot grading and construction. No bridges or hydraulic culverts will be used. The Escatawpa River downgradient is listed for the pollutant Mercury on the 303(d) list.

This project will simply improve the existing lot by grading before Building and pavement construction and runoff will be directed to a detention ponds identified on the enclosed plans. An estimated 26 acres total will be disturbed during the project. No Corps permit coverage is required.

Concerning roadway erosion control the following items will be used: Geotextile Fabric, Topsoil for Slope Treatment, Solid Sodding, Concrete Paved Ditch, Grassing, Agricultural Limestone, Vegetative Mulch, Temporary Grassing, Hydroseeding, Temporary Silt Fence, 20" Wattles, Rockbags, and Crushed Stone. The site specific SWPPP that will be submitted by the contractor for approval will have all of this information. We believe these BMPs will suffice for adequate control of soil erosion leaving the worksite. No Corps coverage is anticipated as being required.

If you have questions, please feel free to give me a call at (601)359-7275. This project is scheduled to be advertised as soon as possible and let after. We ask that you expedite your review and approval so that these dates can be met. Thank you for your assistance in this matter.

Sincerely,

John C. Taylor, PE, BCEE, RPG
MDOT, Roadway Design Division

AI: 89476

MSR109635

Rec'd via email:
08/14/2025



MISSISSIPPI DEPARTMENT OF
ENVIRONMENTAL QUALITY

LARGE CONSTRUCTION NOTICE OF INTENT (LCNOI) FOR COVERAGE UNDER THE LARGE CONSTRUCTION STORM WATER GENERAL NPDES PERMIT

INSTRUCTIONS

The Large Construction Notice of Intent (LCNOI) is for coverage under the Large Construction General Permit for land disturbing activities of five (5) acres or greater; or for land disturbing activities, which are part of a larger common plan of development or sale that are initially less than five (5) acres but will ultimately disturb five (5) or more acres. Applicant must be the owner or operator. For construction activities, the operator is typically the prime contractor. The owner(s) of the property and the prime contractor associated with regulated construction activity on the property have joint and severable responsibility for compliance with the Large Construction Storm Water General Permit MSR10.

If the company seeking coverage is a corporation, a limited liability company, a partnership, or a business trust, attach proof of its registration with the Mississippi Secretary of State and/or its Certificate of Good Standing. This registration or Certificate of Good Standing must be dated within twelve (12) months of the date of the submittal of this coverage form. Coverage will be issued in the company name as it is registered with the Mississippi Secretary of State.

Completed LCNOIs should be filed at least thirty (30) days prior to the commencement of construction. Discharge of storm water from large construction activities without written notification of coverage is a violation of state law.

Submittals with this LCNOI must include:

- A site-specific Storm Water Pollution Prevention Plan (SWPPP) developed in accordance with ACT5 of the General Permit
- A detailed site-specific scaled drawing showing the property layout and the features outlined in ACT5 of the General Permit
- A United States Geological Survey (USGS) quadrangle map or photocopy, extending at least one-half mile beyond the facility property boundaries with the site location and outfalls outlined or highlighted. The name of the quadrangle map must be shown on all copies. Quadrangle maps can be obtained from the MDEQ, Office of Geology at 601-961-5523.

Additional submittals may include the following, if applicable:

- Appropriate Section 404 documentation from U.S. Army Corps of Engineers
- Appropriate documentation concerning future disposal of sanitary sewage and sewage collection system construction
- Appropriate documentation from the MDEQ Office of Land & Water concerning dam construction and low flow requirements
- Approval from County Utility Authority in Hancock, Harrison, Jackson, Pearl River and Stone Counties
- Antidegradation report for disturbance within Waters of the State

ALL QUESTIONS MUST BE ANSWERED (Answer "NA" if the question is not applicable)

OC

APPLICANT IS THE: ☐ OWNER ☐ PRIME CONTRACTOR**OWNER CONTACT INFORMATION**

OWNER CONTACT PERSON: _____

OWNER COMPANY LEGAL NAME: _____

OWNER STREET OR P.O. BOX: _____

OWNER CITY: _____ STATE: _____ ZIP: _____

OWNER PHONE #: (____) _____ OWNER EMAIL: _____

PREPARER CONTACT INFORMATION

IF NOI WAS PREPARED BY SOMEONE OTHER THAN THE APPLICANT

CONTACT PERSON: _____

COMPANY LEGAL NAME: _____

STREET OR P.O. BOX: _____

CITY: _____ STATE: _____ ZIP: _____

PHONE # (____) _____ EMAIL: _____

PRIME CONTRACTOR CONTACT INFORMATION

PRIME CONTRACTOR CONTACT PERSON: _____

PRIME CONTRACTOR COMPANY LEGAL NAME: _____

PRIME CONTRACTOR STREET OR P.O. BOX: _____

PRIME CONTRACTOR CITY: _____ STATE: _____ ZIP: _____

PRIME CONTRACTOR PHONE #: (____) _____ PRIME CONTRACTOR EMAIL: _____

FACILITY SITE INFORMATION

FACILITY SITE NAME: _____

FACILITY SITE ADDRESS (If the physical address is not available, please indicate the nearest named road. For linear projects indicate the beginning of the project and identify all counties the project traverses.)

STREET: _____

CITY: _____ STATE: _____ COUNTY: _____ ZIP: _____

FACILITY SITE TRIBAL LAND ID (N/A If not applicable): _____

LATITUDE: ____ degrees ____ minutes ____ seconds LONGITUDE: ____ degrees ____ minutes ____ seconds

LAT & LONG DATA SOURCE (GPS (Please GPS Project Entrance/Start Point) or Map Interpolation): _____

TOTAL ACREAGE THAT WILL BE DISTURBED ¹: _____

IS THIS PART OF A LARGER COMMON PLAN OF DEVELOPMENT?	YES ☐	NO ☐
IF YES, NAME OF LARGER COMMON PLAN OF DEVELOPMENT: _____		
AND PERMIT COVERAGE NUMBER: MSR10_____		
ESTIMATED CONSTRUCTION PROJECT START DATE:	____-____-____	
ESTIMATED CONSTRUCTION PROJECT END DATE:	____-____-____	
DESCRIPTION OF CONSTRUCTION ACTIVITY: _____		
PROPOSED DESCRIPTION OF PROPERTY USE AFTER CONSTRUCTION HAS BEEN COMPLETED: _____		

SIC Code: ____-____-____	NAICS Code _____
---------------------------------	-------------------------

NEAREST NAMED RECEIVING STREAM: _____		
IS RECEIVING STREAM ON MISSISSIPPI'S 303(d) LIST OF IMPAIRED WATER BODIES? (The 303(d) list of impaired waters and TMDL stream segments may be found on MDEQ's web site: http://www.deq.state.ms.us/MDEQ.nsf/page/TWB_Total_Maximum_Daily_Load_Section)	YES ☐	NO ☐
HAS A TMDL BEEN ESTABLISHED FOR THE RECEIVING STREAM SEGMENT? FOR WHICH POLLUTANT: Mercury TMDL 4.73 gm/day With moratorium on future discharges of Mercury	YES ☐	NO ☐
ARE THERE RECREATIONAL STREAMS, PRIVATE/PUBLIC PONDS OR LAKES WITHIN ½ MILE DOWNSTREAM OF PROJECT BOUNDARY THAT MAY BE IMPACTED BY THE CONSTRUCTION ACTIVITY?	YES ☐	NO ☐
EXISTING DATA DESCRIBING THE SOIL (for linear projects please describe in SWPPP): _____		
WILL FLOCCULANTS BE USED TO TREAT TURBIDITY IN STORM WATER? IF YES, INDICATE THE TYPE OF FLOCCULANT.	YES ☐	NO ☐
☐ ANIONIC POLYACRYLAMIDE (PAM) ☐ OTHER _____		
IF YES, DOES THE SWPPP DESCRIBE THE METHOD OF INTRODUCTION, THE LOCATION OF INTRODUCTION AND THE LOCATION OF WHERE FLOCCULATED MATERIAL WILL SETTLE?		
IS A SDS SHEET INCLUDED FOR THE FLOCCULATE?	YES ☐	NO ☐
WILL THERE BE A 50 FT BUFFER BETWEEN THE PROJECT DISTURBANCE AND THE WATERS OF THE STATE?	YES ☐	NO ☐
IF NOT, PROVIDE EQUIVALENT CONTROL MEASURES IN THE SWPPP.		

¹ Acreage for subdivision development includes areas disturbed by construction of roads, utilities and drainage. Additionally, a housesite of at least 10,000 ft² per lot (entire lot, if smaller) shall be included in calculating acreage disturbed.

DOCUMENTATION OF COMPLIANCE WITH OTHER REGULATIONS/REQUIREMENTS
COVERAGE UNDER THIS PERMIT WILL NOT BE GRANTED UNTIL ALL OTHER REQUIRED
MDEQ PERMITS AND APPROVALS ARE SATISFACTORILY ADDRESSED

IS LCNOI FOR A FACILITY THAT WILL REQUIRE OTHER PERMITS?

YES ☐ NO ☐

IF YES, CHECK ALL THAT APPLY: ☐ AIR ☐ HAZARDOUS WASTE ☐ PRETREATMENT

☐ WATER STATE OPERATING ☐ INDIVIDUAL NPDES ☐ OTHER: _____

IS THE PROJECT REROUTING, FILLING OR CROSSING A WATER CONVEYANCE OF ANY KIND? (If yes, contact the U.S. Army Corps of Engineers' Regulatory Branch for permitting requirements.) YES ☐ NO ☐

IF THE PROJECT REQUIRES A CORPS OF ENGINEER SECTION 404 PERMIT, PROVIDE APPROPRIATE DOCUMENTATION THAT:

No Corps coverage will be required.

- The project has been approved by individual permit, or
- The work will be covered by a nationwide permit and NO NOTIFICATION to the Corps is required, or
- The work will be covered by a nationwide or general permit and NOTIFICATION to the Corps is required

IS THE PROJECT REROUTING, FILLING OR CROSSING A STATE WATER CONVEYANCE OF ANY KIND? (If yes, please provide an antidegradation report.) YES ☐ NO ☐

IS A LAKE REQUIRING THE CONSTRUCTION OF A DAM BEING PROPOSED? (If yes, provide appropriate approval documentation from MDEQ Office of Land and Water, Dam Safety.) YES ☐ NO ☐

IF THE PROJECT IS A SUBDIVISION OR A COMMERCIAL DEVELOPMENT, HOW WILL SANITARY SEWAGE BE DISPOSED? Check one of the following and attach the pertinent documents.

- ☐ Existing Municipal or Commercial System. Please attach plans and specifications for the collection system and the associated "Information Regarding Proposed Wastewater Projects" form or approval from County Utility Authority in Hancock, Harrison, Jackson, Pearl River and Stone Counties. If the plans and specifications can not be provided at the time of LCNOI submittal, MDEQ will accept written acknowledgement from official(s) responsible for wastewater collection and treatment that the flows generated from the proposed project can and will be transported and treated properly. The letter must include the estimated flow.
- ☐ Collection and Treatment System will be Constructed. Please attach a copy of the cover of the NPDES discharge permit from MDEQ or indicate the date the application was submitted to MDEQ (Date: _____.)
- ☐ Individual Onsite Wastewater Disposal Systems for Subdivisions Less than 35 Lots. Please attach a copy of the Letter of General Acceptance from the Mississippi State Department of Health or certification from a registered professional engineer that the platted lots should support individual onsite wastewater disposal systems.
- ☐ Individual Onsite Wastewater Disposal Systems for Subdivisions Greater than 35 Lots. A determination of the feasibility of installing a central sewage collection and treatment system must be made by MDEQ. A copy of the response from MDEQ concerning the feasibility study must be attached. If a central collection and wastewater system is not feasible, then please attach a copy of the Letter of General Acceptance from the State Department of Health or certification from a registered professional engineer that the platted lots should support individual onsite wastewater disposal systems.

INDICATE ANY LOCAL STORM WATER ORDINANCE (I.E. MS4) WITH WHICH THE PROJECT MUST COMPLY:

I certify under penalty of law that this document and all attachments were prepared under my direction or supervision in accordance with a system designed to assure that qualified personnel properly gathered and evaluated the information submitted. Based on my inquiry of the person or persons who manage the system, or those persons directly responsible for gathering the information, the information submitted is, to the best of my knowledge and belief, true, accurate and complete. I am aware that there are significant penalties for submitting false information, including the possibility of fine and imprisonment for knowing violations.

Signature of Applicant¹ (owner or prime contractor)

Date Signed

Printed Name¹

Title

¹This application shall be signed as follows:

- For a corporation, by a responsible corporate officer.
- For a partnership, by a general partner.
- For a sole proprietorship, by the proprietor.

For a municipal, state or other public facility, by principal executive officer, mayor, or ranking elected official

Please submit the LCNOI form to:


Chief, Environmental Permits Division
MS Department of Environmental Quality, Office of Pollution Control
P.O. Box 2261
Jackson, Mississippi 39225

Electronically:

<https://www.mdeq.ms.gov/construction-stormwater/>

Revised 3/23/22

Location Map

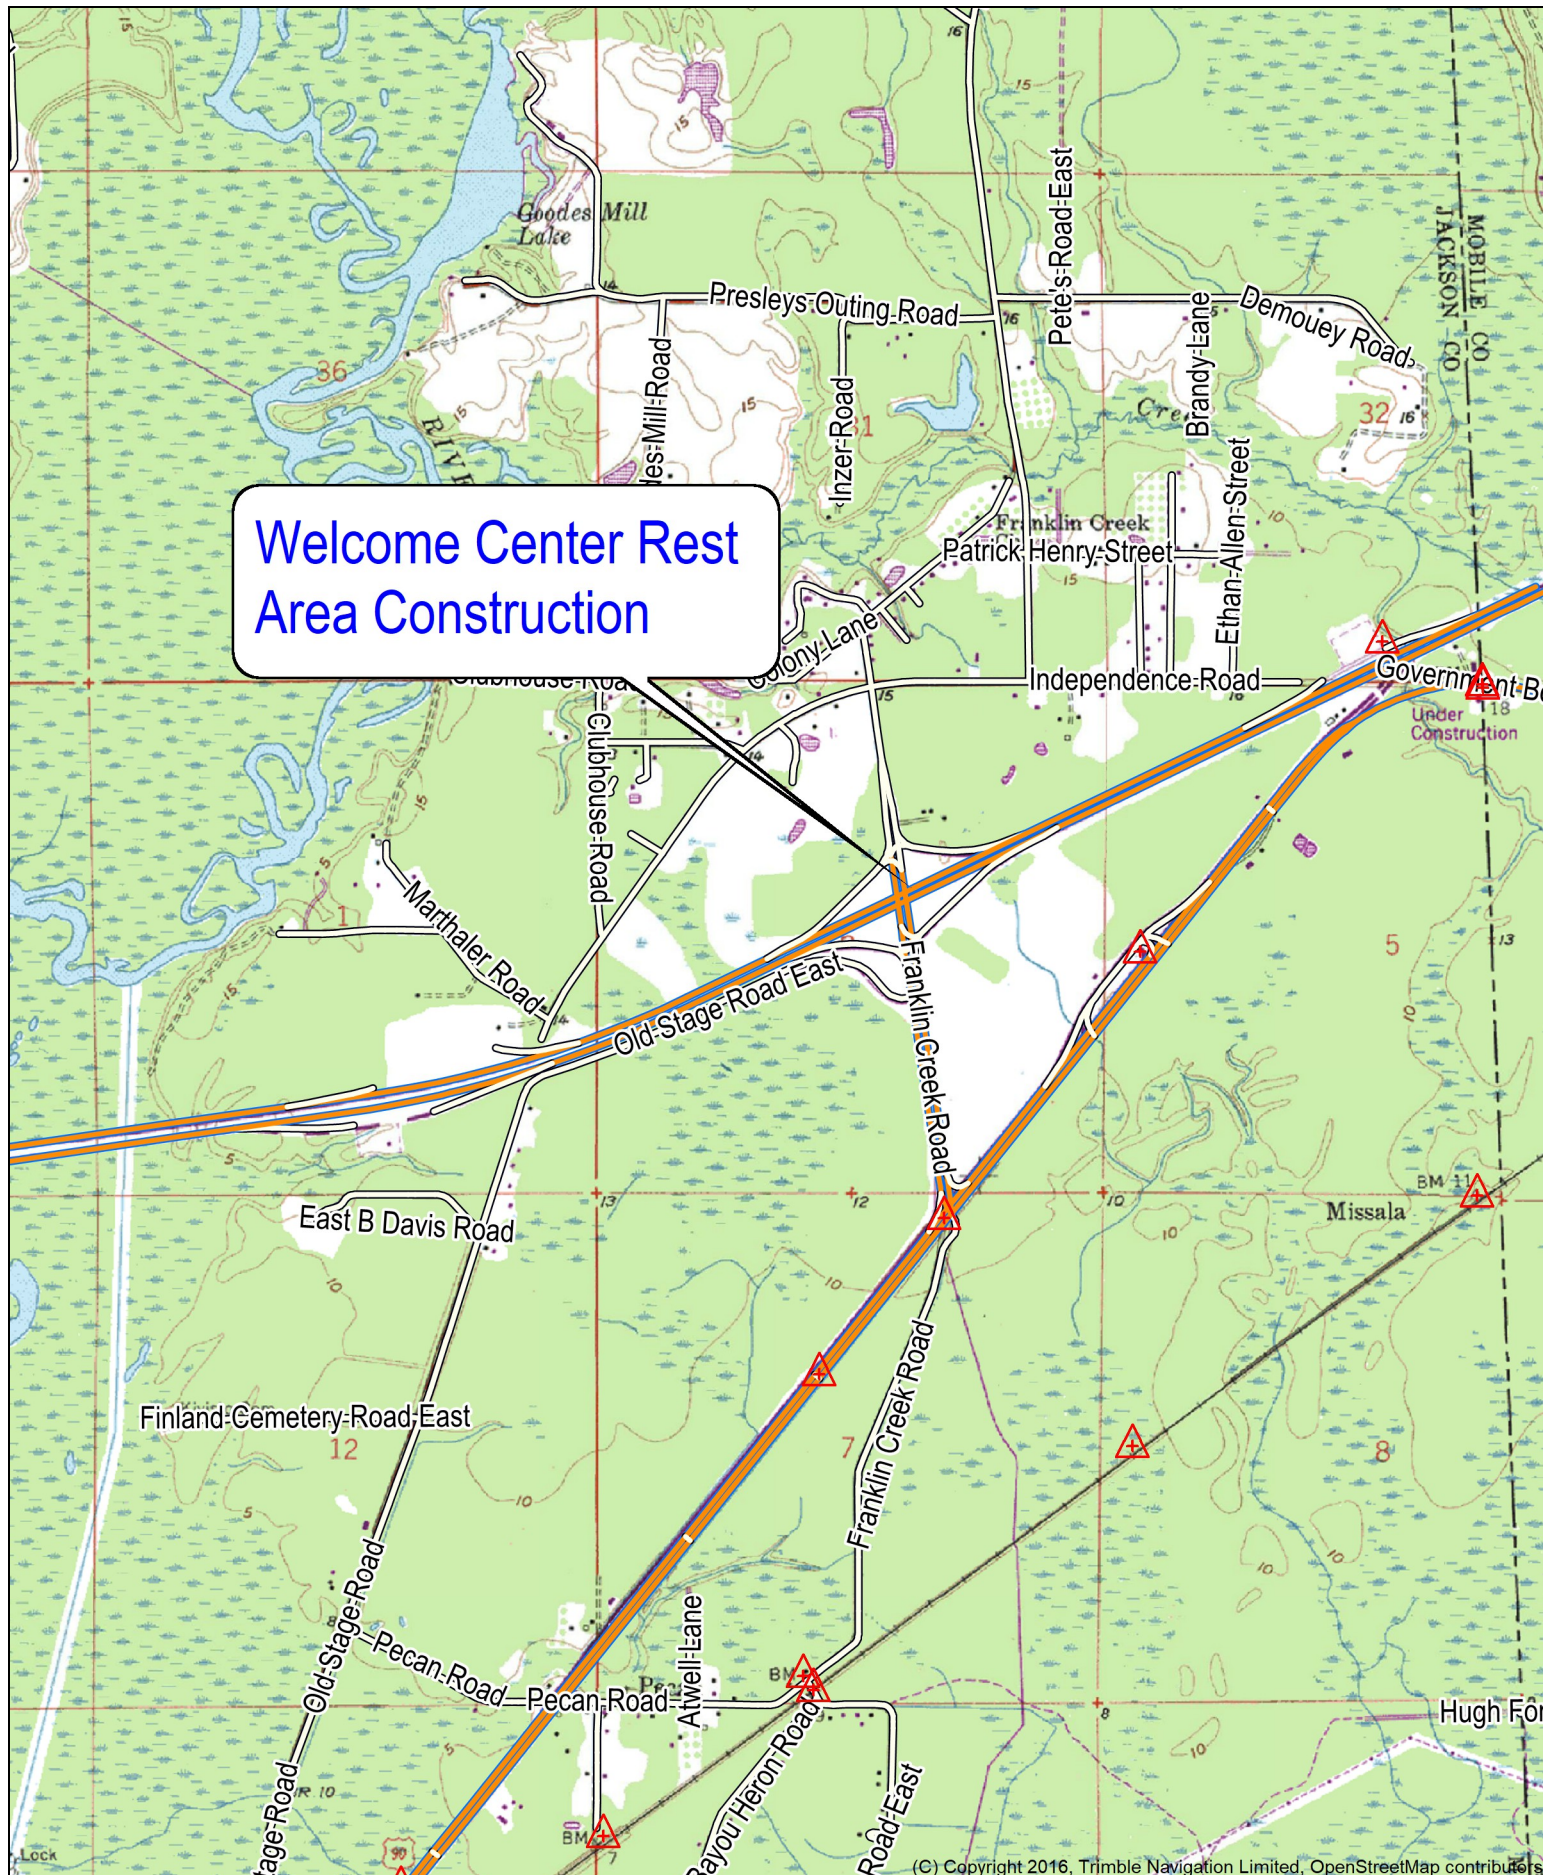

Name: KREOLE
 Date: 08/04/25
 Scale: 1 inch = 2,000 ft.

Location: 030° 27' 53.9368" N, 088° 25' 24.2699" W
 MDOT Welcome Center and Rest Area Construction
 FMS 109171/301000 Jackson County, Ms

Roadway ECP Plans

GENERAL INDEX

INCLUDED PROJECT	BEGIN SHEET
☒ ROADWAY AND SITE UTILITIES.....	1
☒ PERMANENT SIGNS.....	1001
☐ TRAFFIC SIGNALS.....	2001
☐ ITS COMPONENTS.....	3001
☐ LIGHTING.....	4001
☒ LANDSCAPE AND IRRIGATION.....	5001
☒ ROADWAY STD. DWGS.....	6001
☐ BOX CULVERT STD. DWGS (LRFD).....	7001
☐ BOX CULVERT STD. DWGS (STD. SPEC.).....	7501
☐ ARCHITECTURAL & SITE ELECTRICAL.....	8001
☒ CROSS SECTIONS.....	9001

BRIDGE STRUCTURES REQ'D.

NONE

BOX BRIDGES REQ'D.

NONE

CONVENTIONAL SYMBOLS


COUNTY LINE	-----
TOWN CORP. LINE	-----
SECTION LINE	-----
DEED LINE	-----
EXISTING ROADWAY	=====
PROPOSED ROADWAY	-----
RAILROAD	+++++
BRIDGES	=====

STATE OF MISSISSIPPI MISSISSIPPI DEPARTMENT OF TRANSPORTATION


WELCOME CENTER FACILITIES ON I-10 (WESTBOUND) FEDERAL AID PROJECT NO. STBG-0010-01(180)

WESTBOUND INTERSTATE-10 JACKSON COUNTY

PLAN STAGE	DATE PRINTED
☐ CONCEPTUAL	
☐ PRE-R.O.W.	
☐ FIELD INSPECTION	02/17/2025
☐ R.O.W. PLANS TO SMD	
☐ FINAL R.O.W.	
☐ R.O.W. REVISION	
☐ OFFICE REVIEW	
☐ DRAFT FINAL	

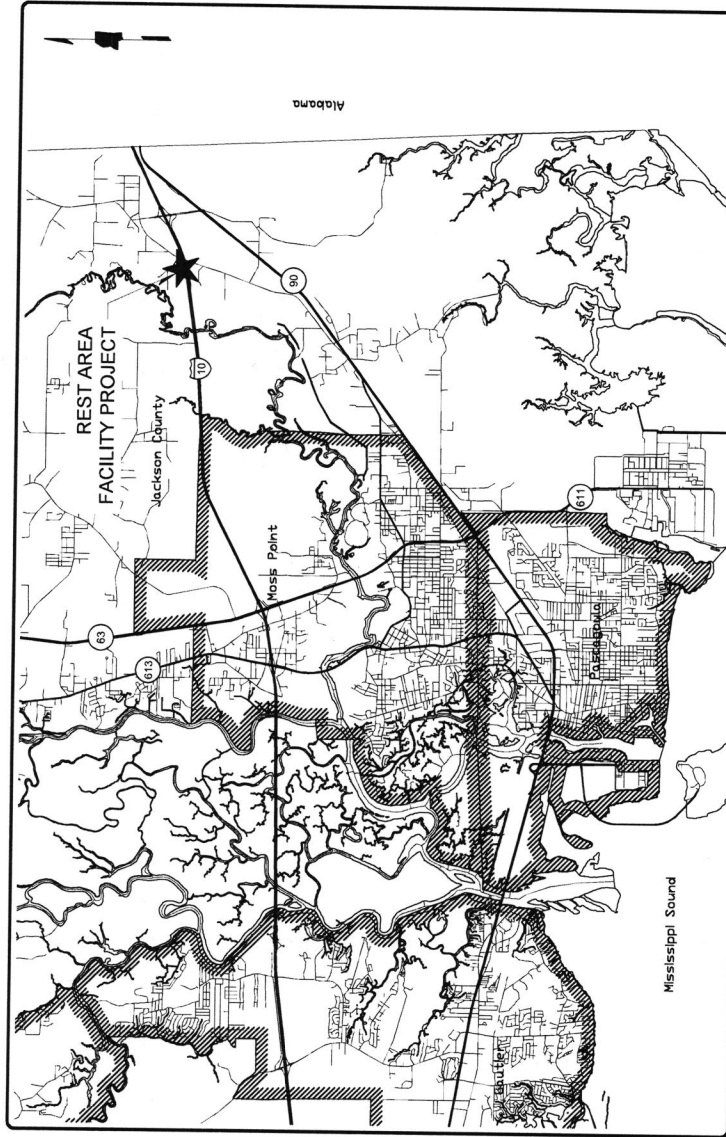

PLAN SCALES
1"=50 FT.
PROFILE SCALES
1"=10 FT.
1"=100 FT.

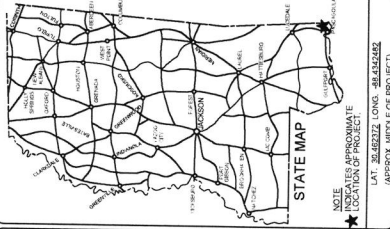

NOTE: APPROXIMATE LOCATION OF PROJECT
LAT. 32.48322, LONG. -88.42442
(APPROX. MIDDLE OF PROJECT)

PERMITS ACQUIRED BY MDOT




WETLANDS AND WATERS PERMITS	
NATIONWIDE #14	☐
NATIONWIDE (OTHER)	☐
GENERAL	☐
INDIVIDUAL (404)	☐
STORMWATER PERMIT	☒
Y REQUIRED AND SUBMITTED BY MDOT (DISTURBED AREA PERMIT)	☐
S REQUIRED (SND) TO BE SUBMITTED BY CONTRACTOR (1 TO 4.99 ACRES)	☐
N REQUIRED (STORMWATER PERMIT)	☐
N REQUIRED (1 ACRE)	☐
APPROVED BY:	

DESIGNED BY: NEEL-SCHAEFFER

CONSTRUCTION PROJECT DATA

EXTERNAL PROJECT NUMBER	STBG-0010-01(180)
FMS & DETAIL	100171-301000
P & S & E DATE	
APPROVED	
DEPUTY EXECUTIVE DIRECTOR: CHIEF ENGINEER	
EXECUTIVE DIRECTOR	

PRELIMINARY
NOT FOR
CONSTRUCTION

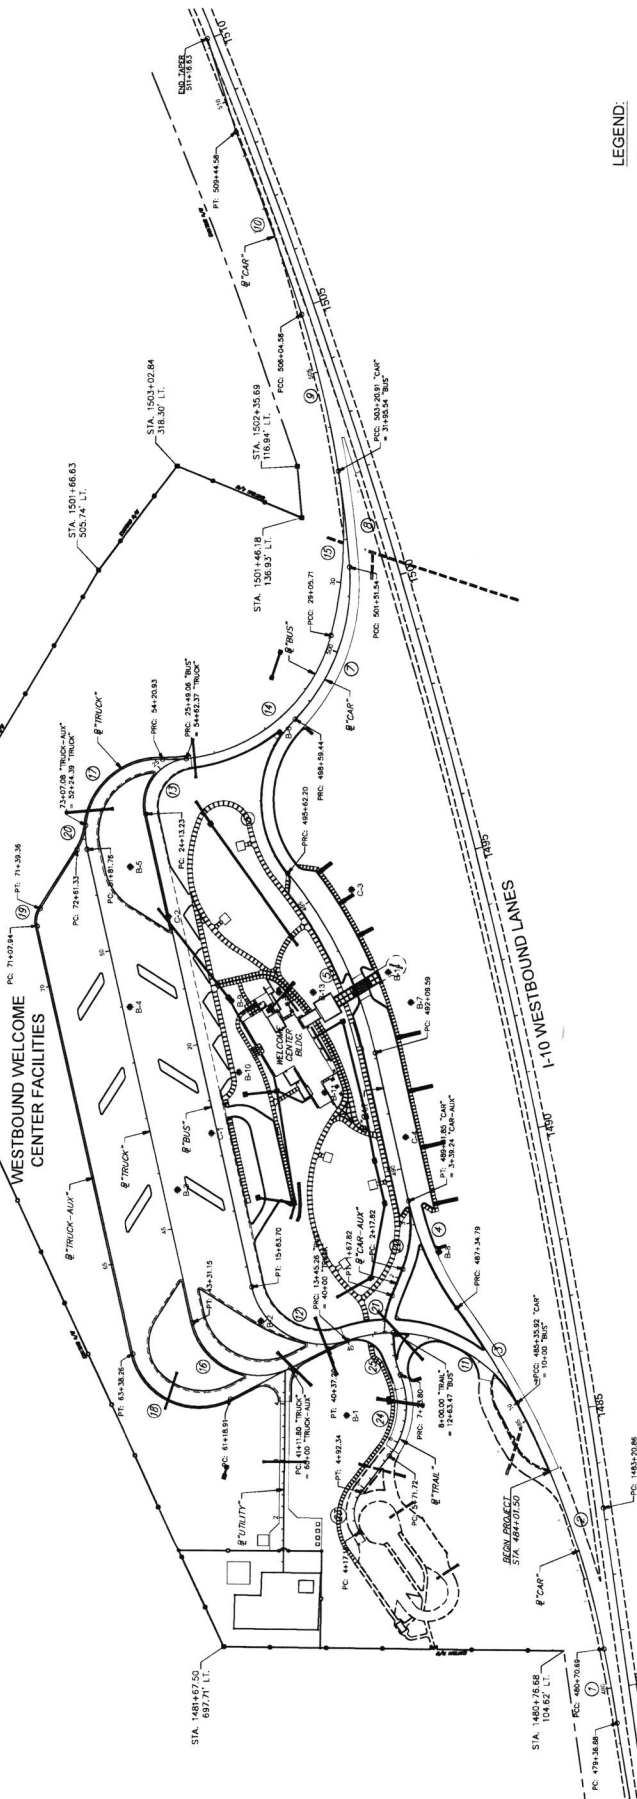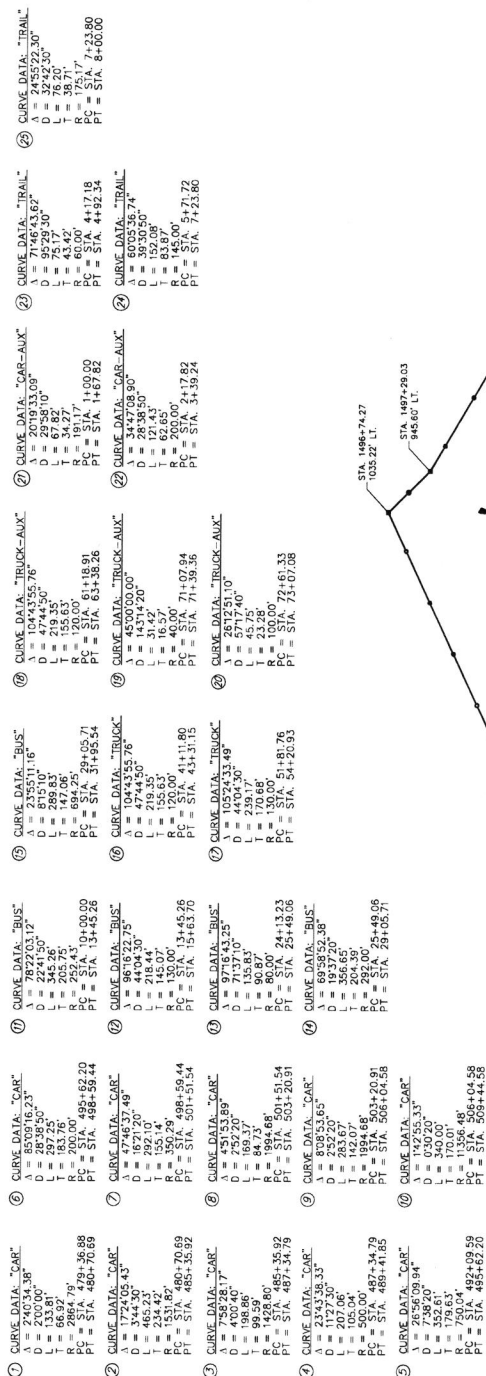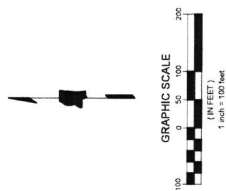


LEGEND:

 PAVEMENT CORE SOIL BORE

SHEET ID
LAY-1

NOTE:
REFER TO WKG. NO. DEMO-2 FOR
SITE DEMOLITION NOTES

- | | | | | | | | | | | |
|---|---|---|---|---|---|---|---|---|---|---|
| REMOVAL OF ASPHALT PAVEMENT | REMOVAL OF CONCRETE PAVEMENT | FINE MILLING | REMOVAL OF CONCRETE SIDEWALK | REMOVAL OF PAVED DITCH | REMOVAL OF DRAINAGE STRUCTURE & PIPE | REMOVAL OF BUILDING | REMOVAL OF LIGHTING ASSEMBLY & FOUNDATION | REMOVAL OF CURB AND GUTTER | REMOVAL OF FENCE | CONSTRUCTION LIMITS |
|  |  |  |  |  |  |  |  |  |  |  |

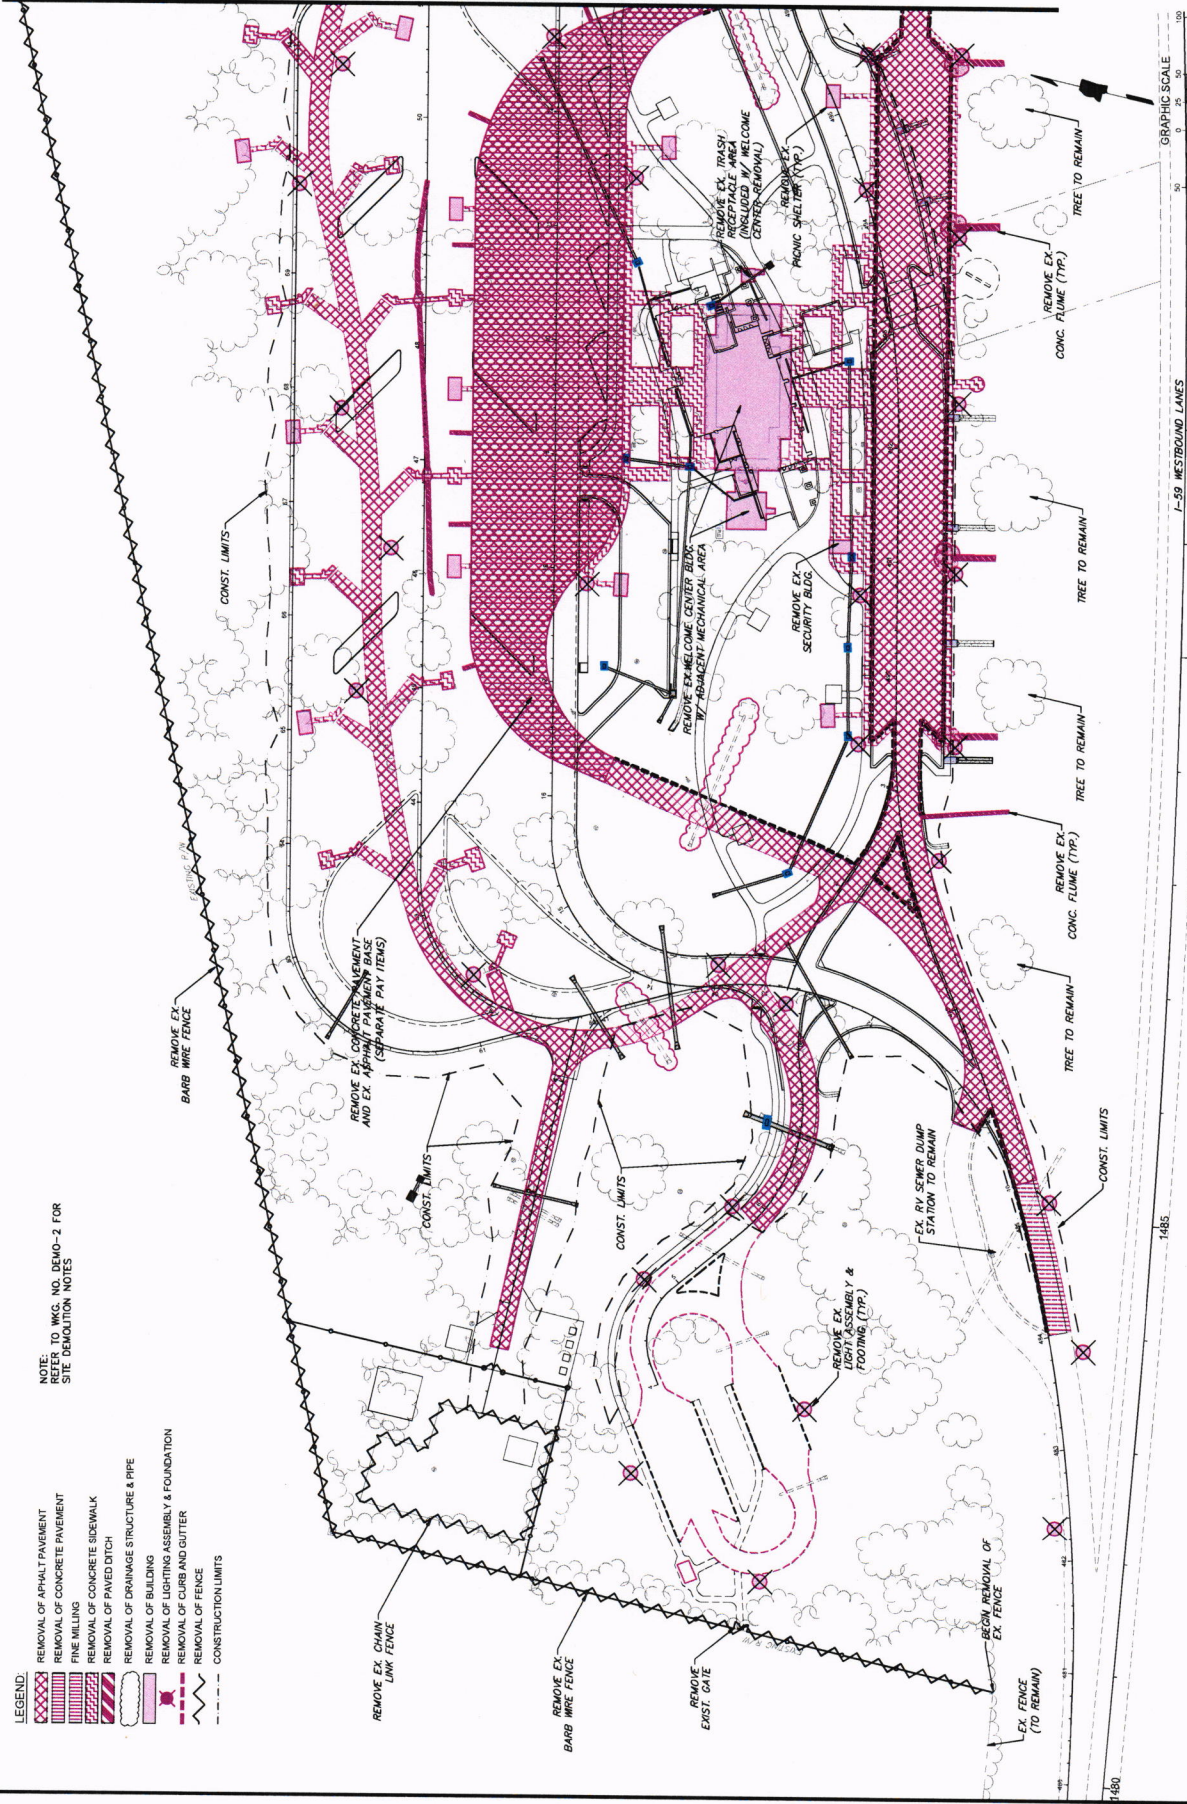

GRAPHIC SCALE



(IN FEET)

1 inch = 50 feet

1-59 WESTBOUND LANES

1490

1485

1480

PRELIMINARY
NOT FOR
CONSTRUCTION



DESIGNED BY: GEOFFREY CROSBY
CHECKED BY: GABE FAGGARD
DATE: _____
PROJECT NO.: STBG-0010-01(180)
COUNTY: JACKSON
FMS CON: 109171-301000


EXISTING DEMOLITION CONDITIONS AND


SHEET ID
DEMO-2
SHEET NO.

DEMOLITION NOTES

- ALL ITEMS REMOVED FROM SITE SHALL BECOME THE PROPERTY OF THE CONTRACTOR UNLESS OTHERWISE NOTED AS SALVAGE.
- DISPOSAL OF ALL MATERIALS REMOVED FROM SITE SHALL CONFORM TO THE CURRENT EDITIONS OF MS. 103.2 AND 104.05 OF THE MISSISSIPPI STANDARD SPECIFICATIONS FOR ROAD AND BRIDGE CONSTRUCTION.
- REMOVAL OF WELCOME CENTER BUILDING SHALL INCLUDE ACCOMPANYING UTILITY PADS AND DISCOURSE WALLS ADJACENT TO THE BUILDING. COST FOR REMOVAL OF MECHANICAL ITEMS LOCATED WITHIN THE UTILITY ENCLOSURES SHALL BE ASSUMED. REFER TO PAY ITEM FOOTNOTE ON WKG. NO. 505-1 FOR OTHER INFORMATION.
- REMOVAL OF SECURITY BUILDING SHALL INCLUDE FOUNDATION. LIMITS FOR REMOVAL AREA SHALL BE NO LESS THAN 5 FEET OUTSIDE OF THE STRUCTURE. REFER TO PAY ITEM FOOTNOTE ON WKG. NO. 505-1 FOR OTHER INFORMATION.
- REMOVAL OF PICNIC SHELTERS SHALL INCLUDE FOUNDATION. REFER TO PAY ITEM FOOTNOTE ON WKG. NO. 505-1 FOR OTHER INFORMATION.
- EXISTING UTILITIES THAT DO NOT CONFLICT WITH NEW CONSTRUCTION SHALL BE ABANDONED IN PLACE. UTILITY ITEMS THAT ARE REQUIRED TO BE REMOVED ARE NOTED IN THE PLANS AND WILL BE PAID UNDER APPROPRIATE PAY ITEM.
- EXISTING FIBER OPTIC UTILITY LOCATED ON SITE SHALL BE REMOVED FROM WELCOME CENTER BUILDING BY MDOT AND EXCESS CABLES COILED INTO EXISTING PULL BOX. CONTRACTOR SHALL BE RESPONSIBLE FOR REMOVAL OF EXCESS CABLES AND DISPOSE OF THEM AT HIS OWNERS COURSE OF CONSTRUCTION.
- CONTRACTOR SHALL REPAIR ANY DAMAGE TO EXISTING FIBER OPTIC UTILITIES WITHOUT ADDITIONAL COMPENSATION.
- REMOVAL OF LOW-PROFILE END SECTIONS ON PIPE SHALL BE PAID AS 202-B164, "REMOVAL OF INLET AND JUNCTION BOX, ALL TYPES AND SIZES", PER EACH.
- REMOVAL OF CONCRETE PICNIC TABLES AND BENCHES WILL NOT BE MEASURED FOR SEPARATE PAYMENT. COST FOR REMOVAL SHALL BE ASSUMED IN OTHER PAY ITEMS.
- REMOVAL OF ANTI-FREEZING WATER HYDRANTS AND ACCOMPANYING CONCRETE PADS WILL NOT BE MEASURED FOR SEPARATE PAYMENT. COST FOR REMOVAL SHALL BE ASSUMED IN OTHER PAY ITEMS.
- TREES THAT ARE REQUIRED TO BE REMOVED DUE TO CONFLICT WITH CONSTRUCTION WILL NOT BE MEASURED FOR SEPARATE PAYMENT. COST FOR ANY TREES TO BE REMOVED SHALL BE ASSUMED IN PAY ITEM 201-B001, "CLEARING AND GRUBBING". ANY TREES TO REMAIN ARE NOTED IN THE PLANS. ENGINEER MAY ADJUST TREES TO REMAIN DURING CONSTRUCTION.

- LEGEND:
- REMOVAL OF ASPHALT PAVEMENT
 - REMOVAL OF CONCRETE PAVEMENT
 - FINE MILLING
 - REMOVAL OF CONCRETE SIDEWALK
 - REMOVAL OF PAVED DITCH
 - REMOVAL OF DRAINAGE STRUCTURE & PIPE
 - REMOVAL OF BUILDING
 - REMOVAL OF LIGHTING ASSEMBLY & FOUNDATION
 - REMOVAL OF CURB AND GUTTER
 - REMOVAL OF FENCE
 - CONSTRUCTION LIMITS

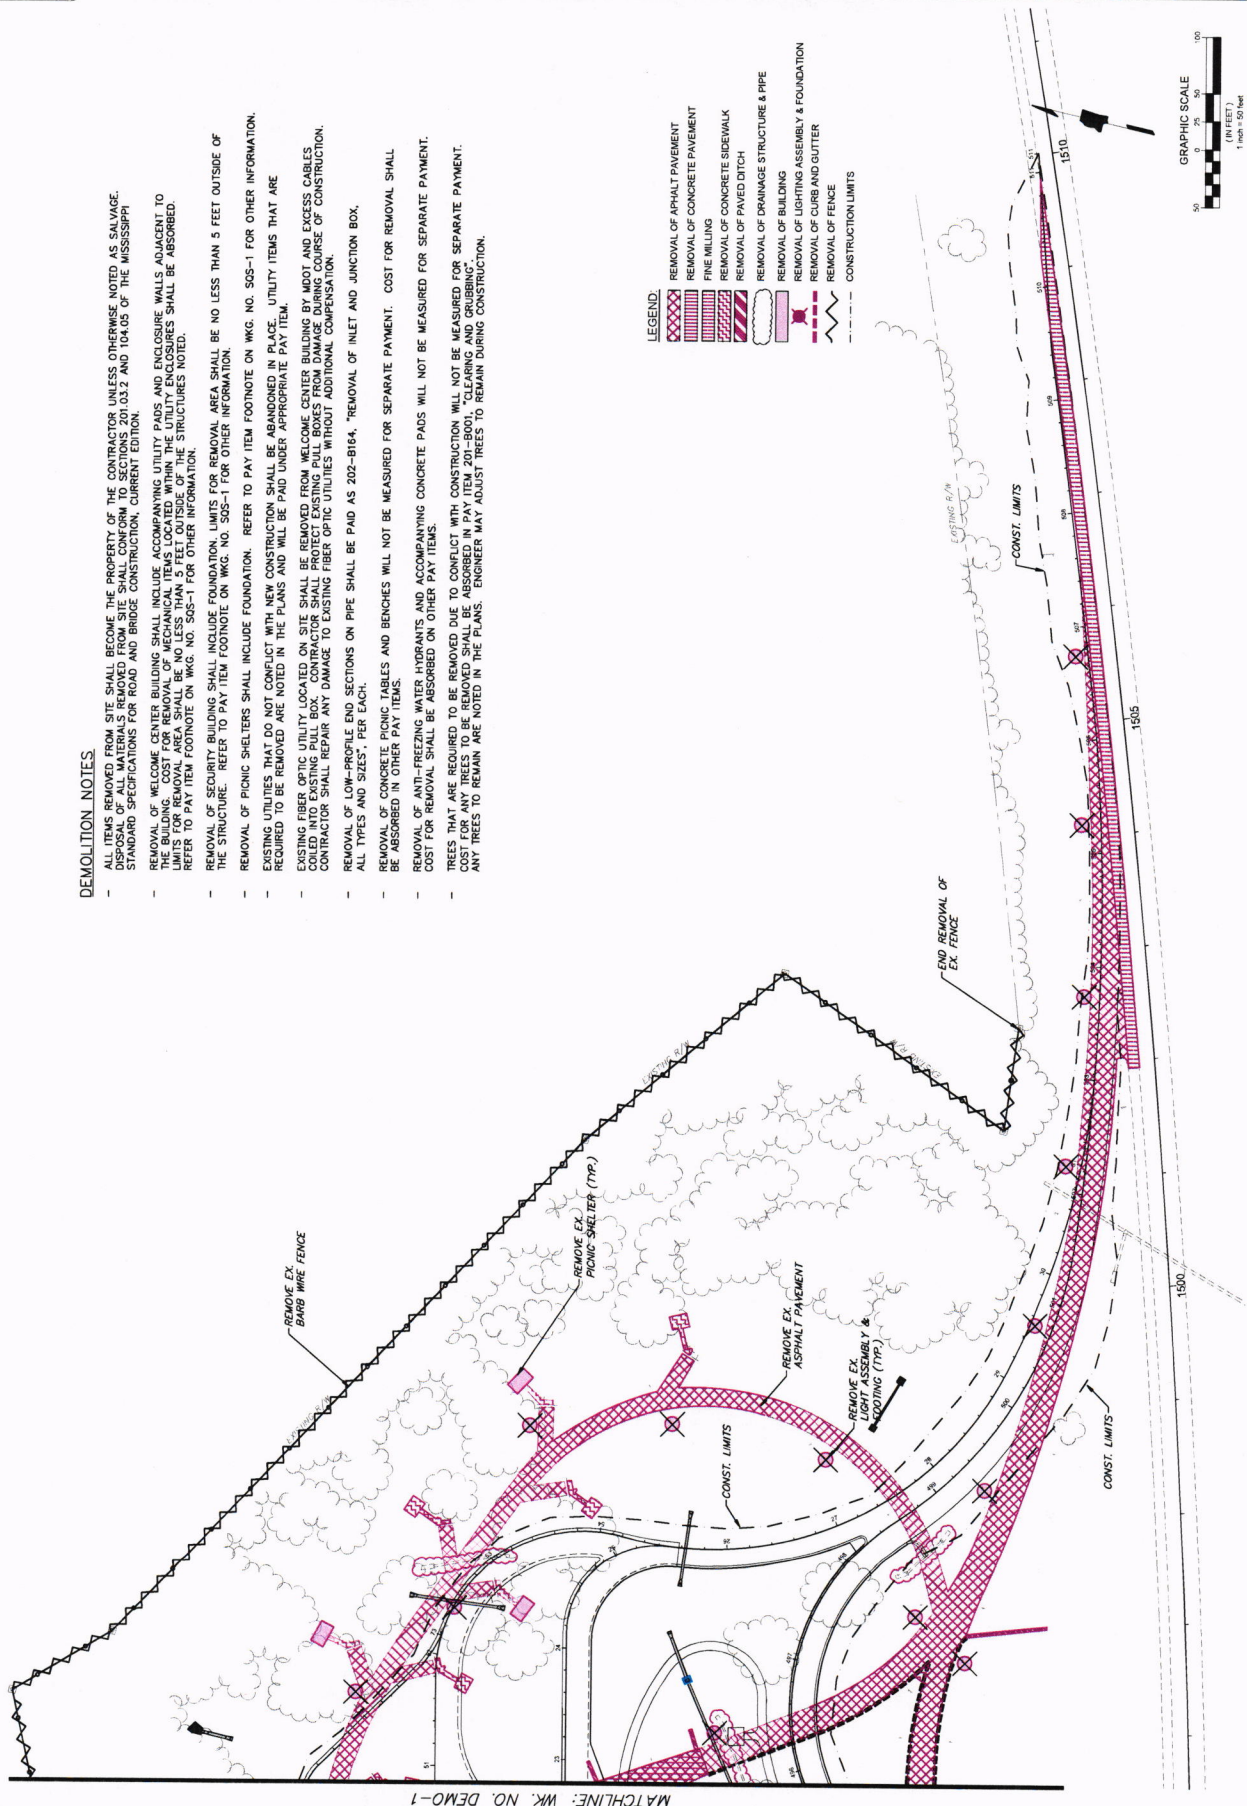

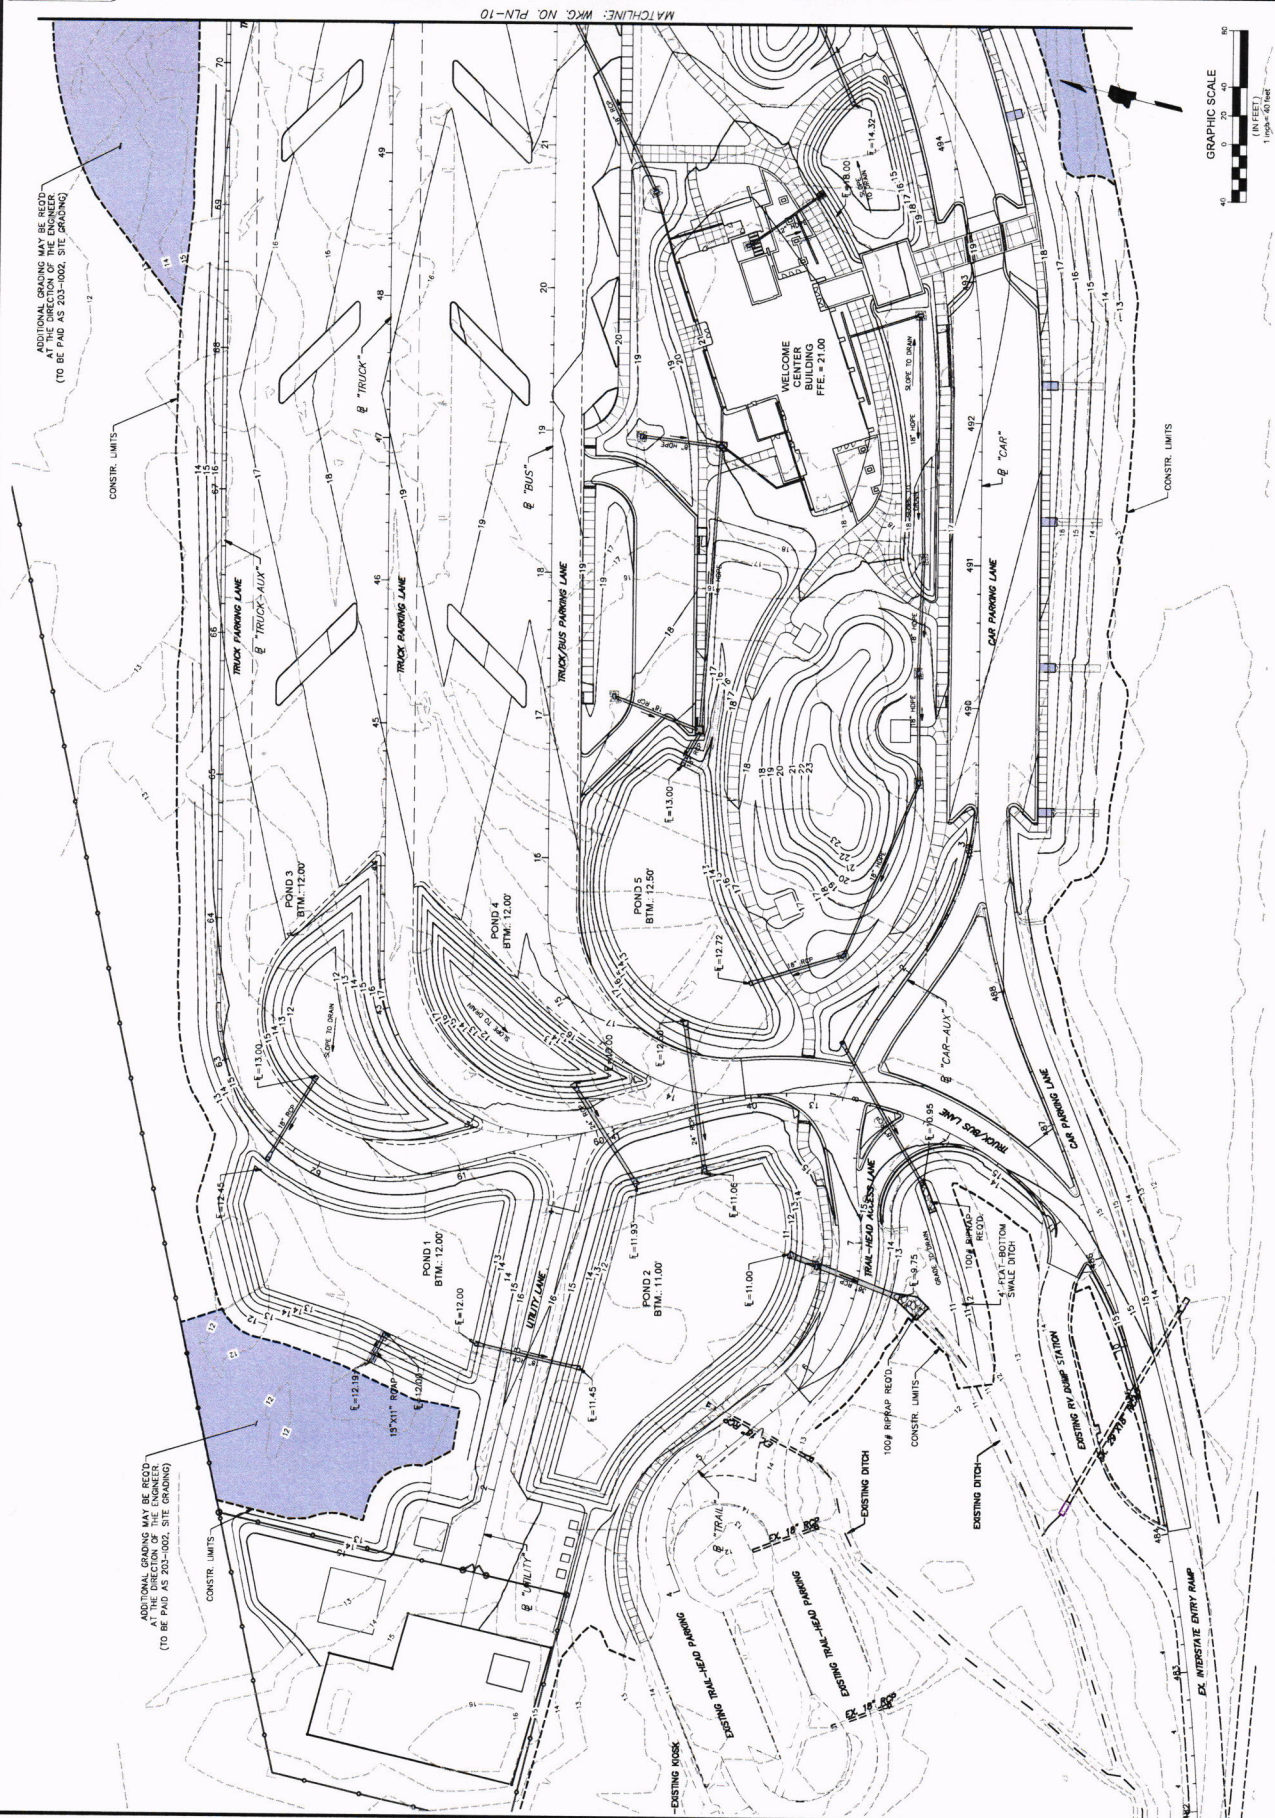

PRELIMINARY
NOT FOR
CONSTRUCTION




DESIGNED BY: GEOFFREY CROSBY
CHECKED BY: PATRICK FURR
DATE: _____

FMS CON: 109171-301000
PROJECT NO.: STBG-0010-01(180)
COUNTY: JACKSON

SITE GRADING PLAN


SHEET ID
GRD-2
SHEET NO. _____

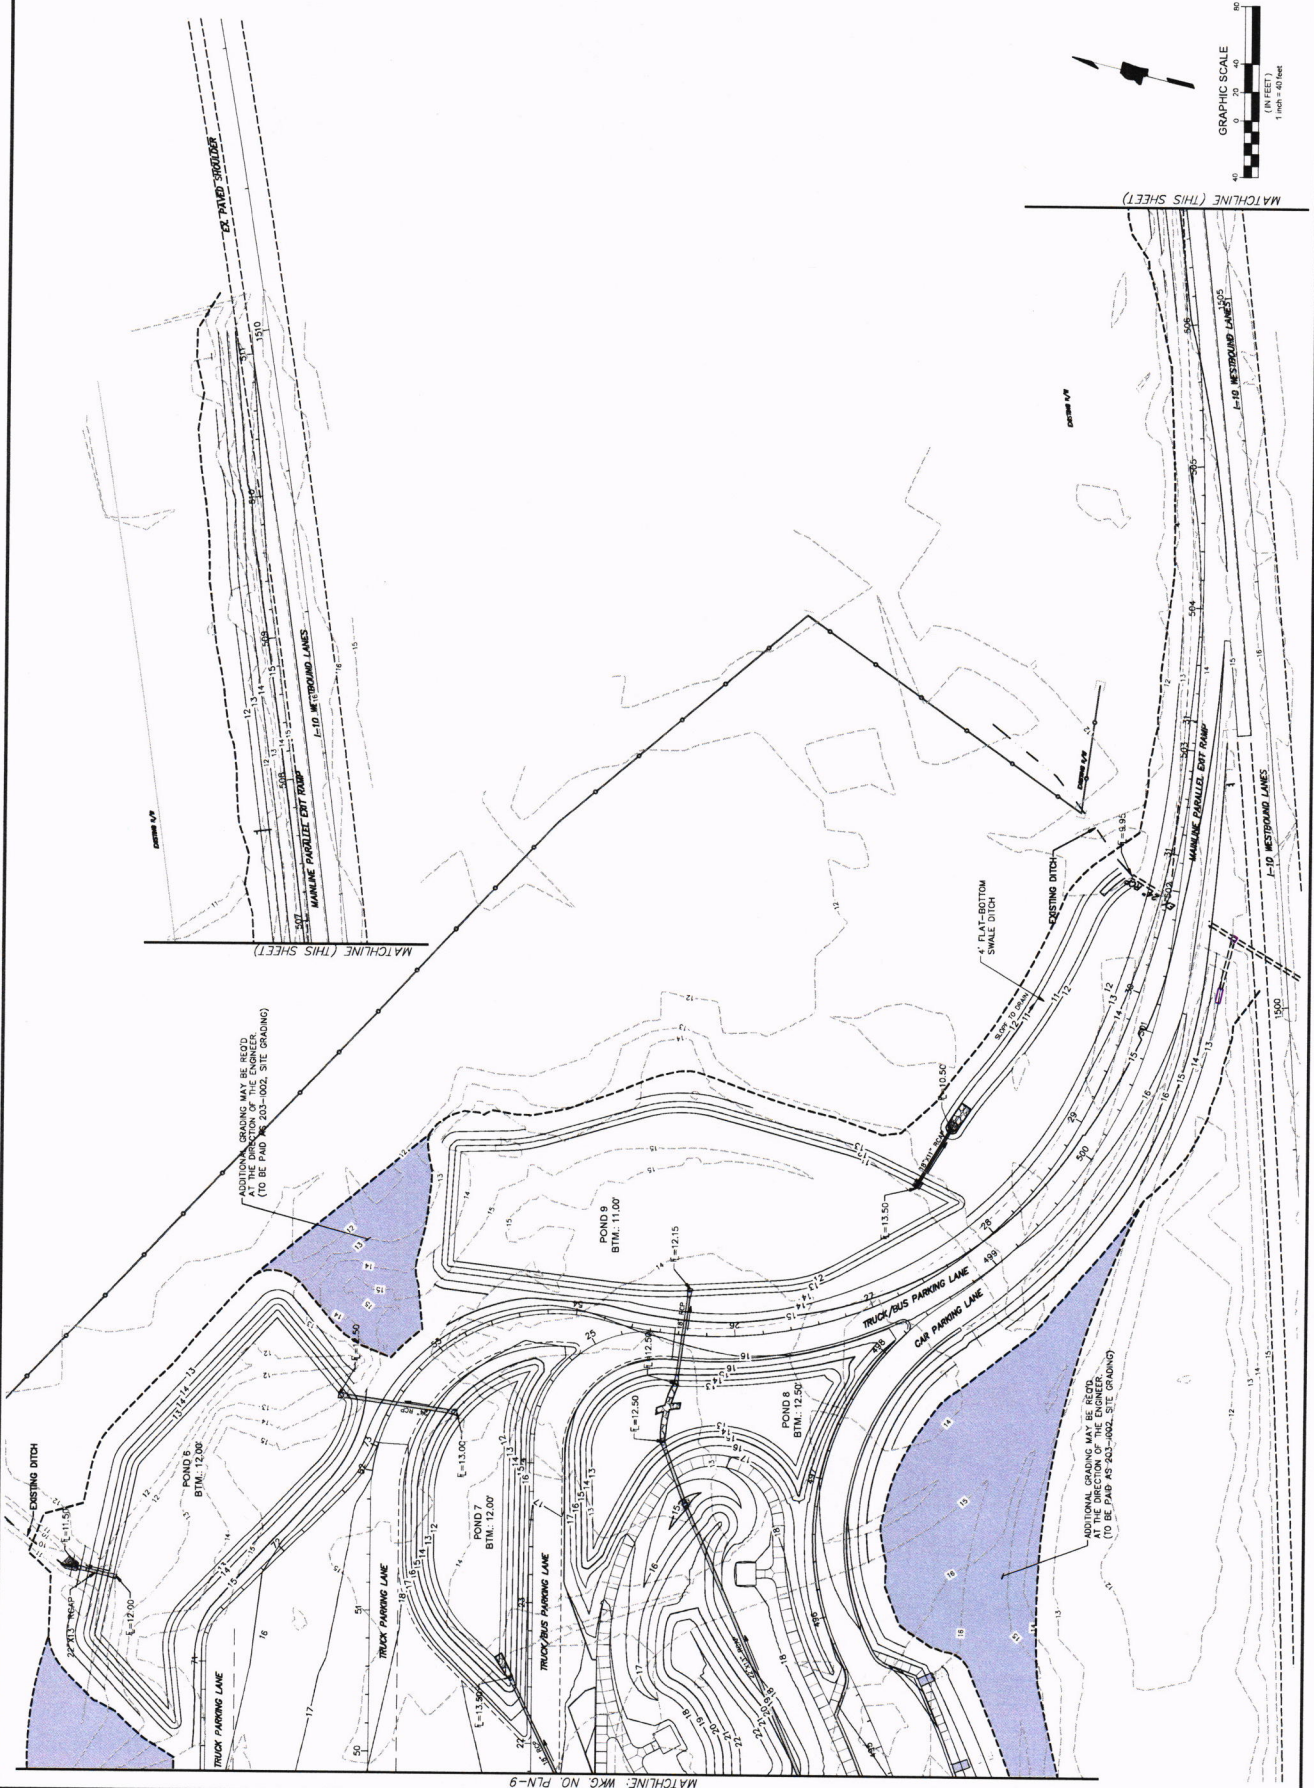


ADDITIONAL GRADING MAY BE REQUIRED
FOR THE FOLLOWING AREAS
(TO BE PAID BY 203-002 SITE GRADING)


ADDITIONAL GRADING MAY BE REQUIRED
FOR THE FOLLOWING AREAS
(TO BE PAID BY 203-002 SITE GRADING)

MATCHLINE: WKG. NO. PLN-9

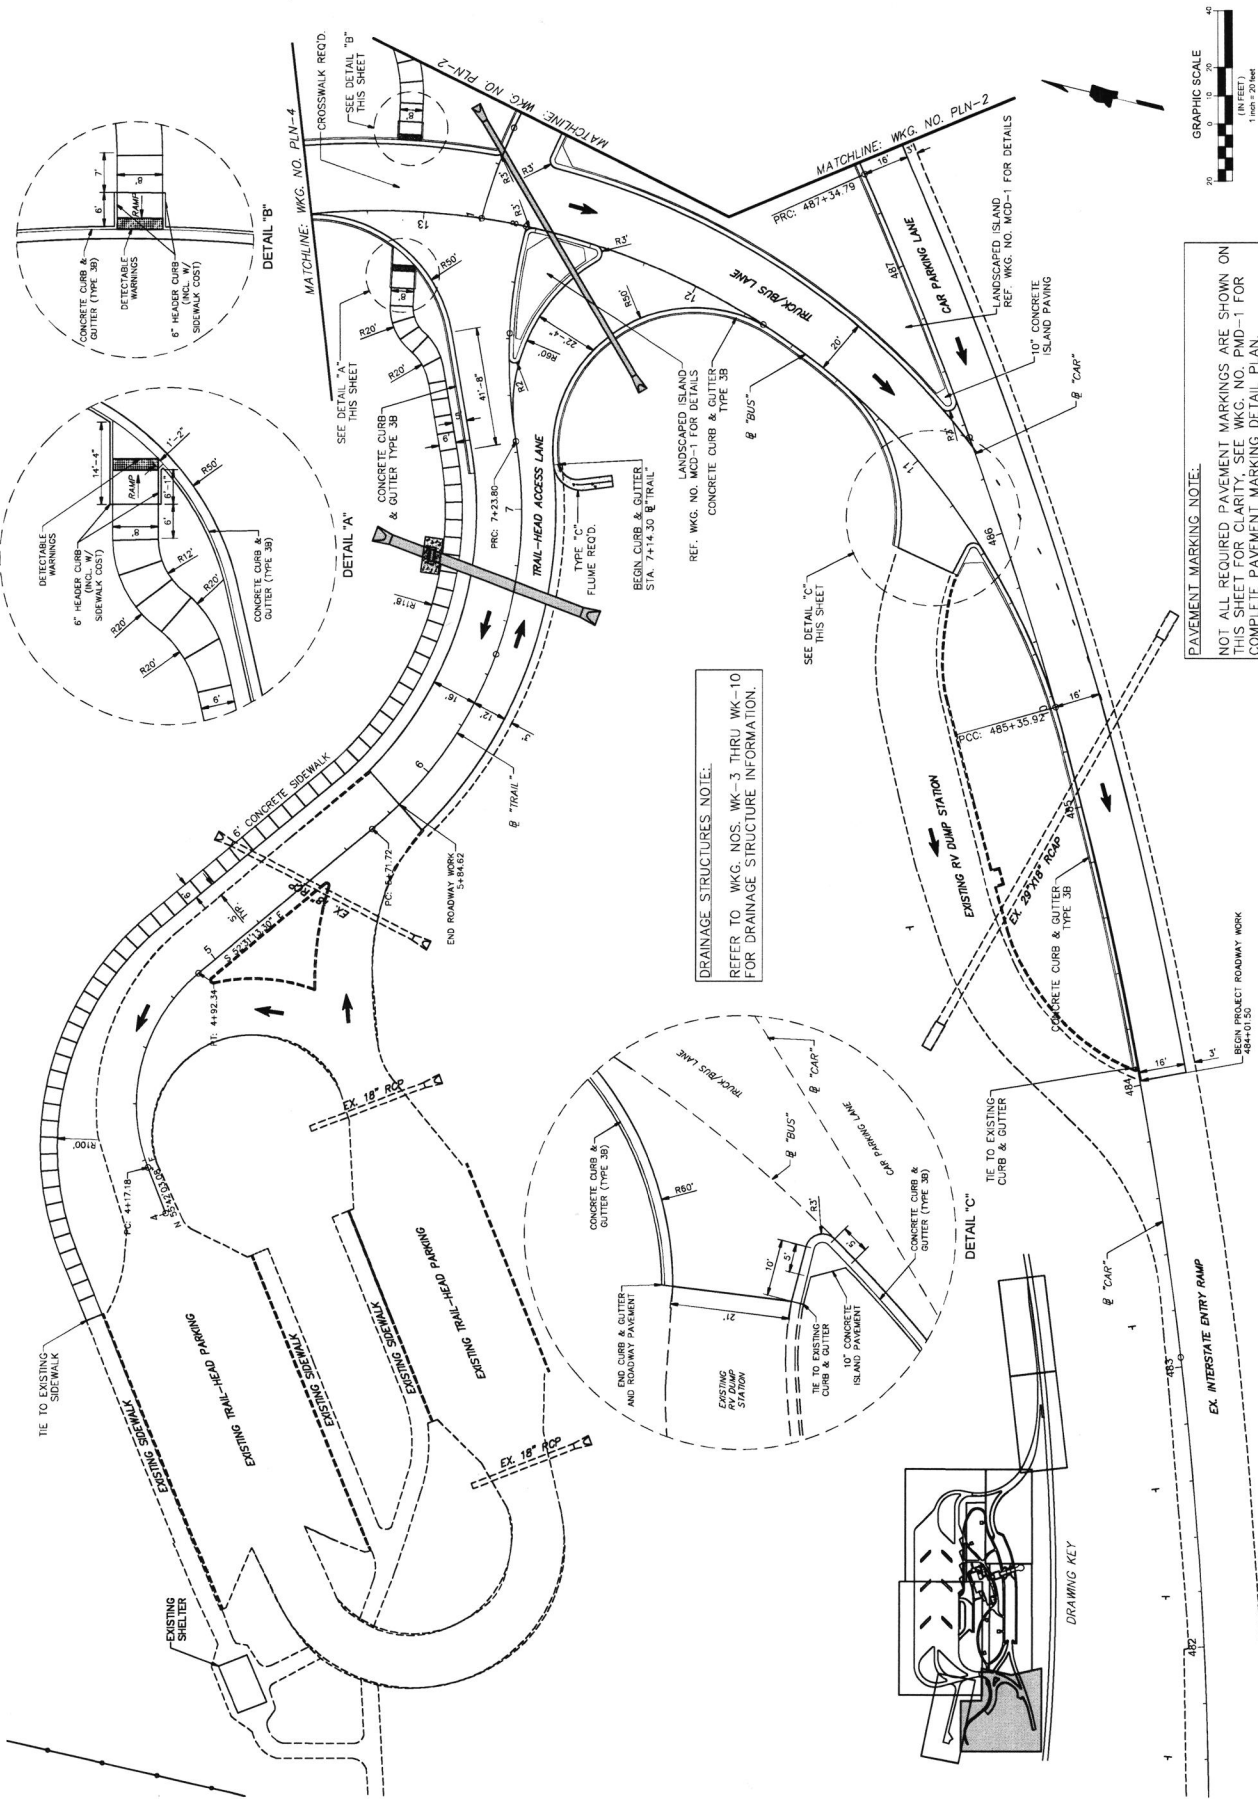

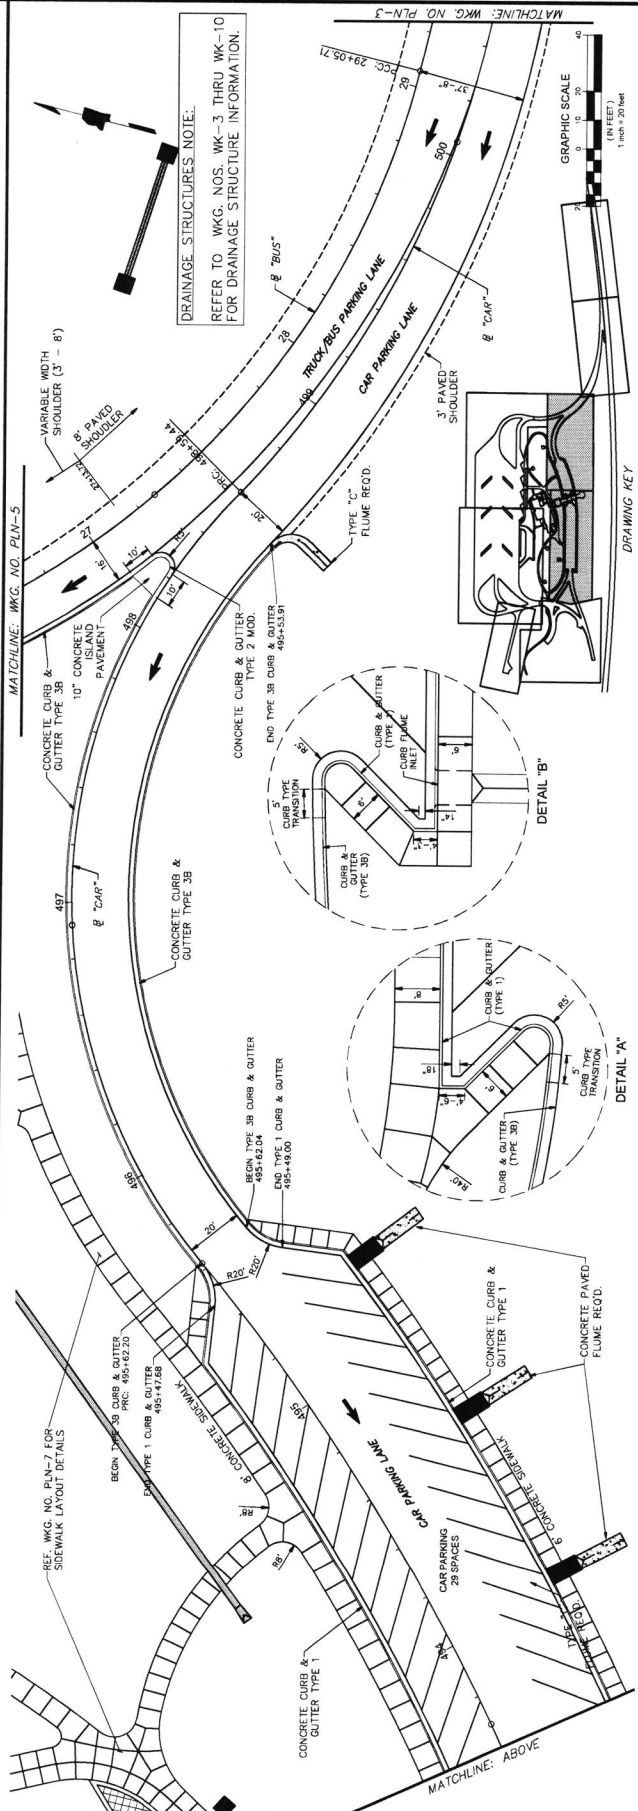

PRELIMINARY
NOT FOR
CONSTRUCTION



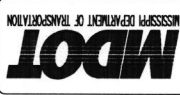


DESIGNED BY: GEOFFREY CROSBY
CHECKED BY: PATRICK FURR
DATE: _____

FMS CON: 109171-301000
PROJECT NO.: STBG-0010-01(180)
COUNTY: JACKSON

**SITE PLAN
TRUCK / CAR SPLIT-TRAFFIC LANE &
MAINLINE PARALLEL EXIT RAMP**

SHEET ID
PLN-3
SHEET NO.

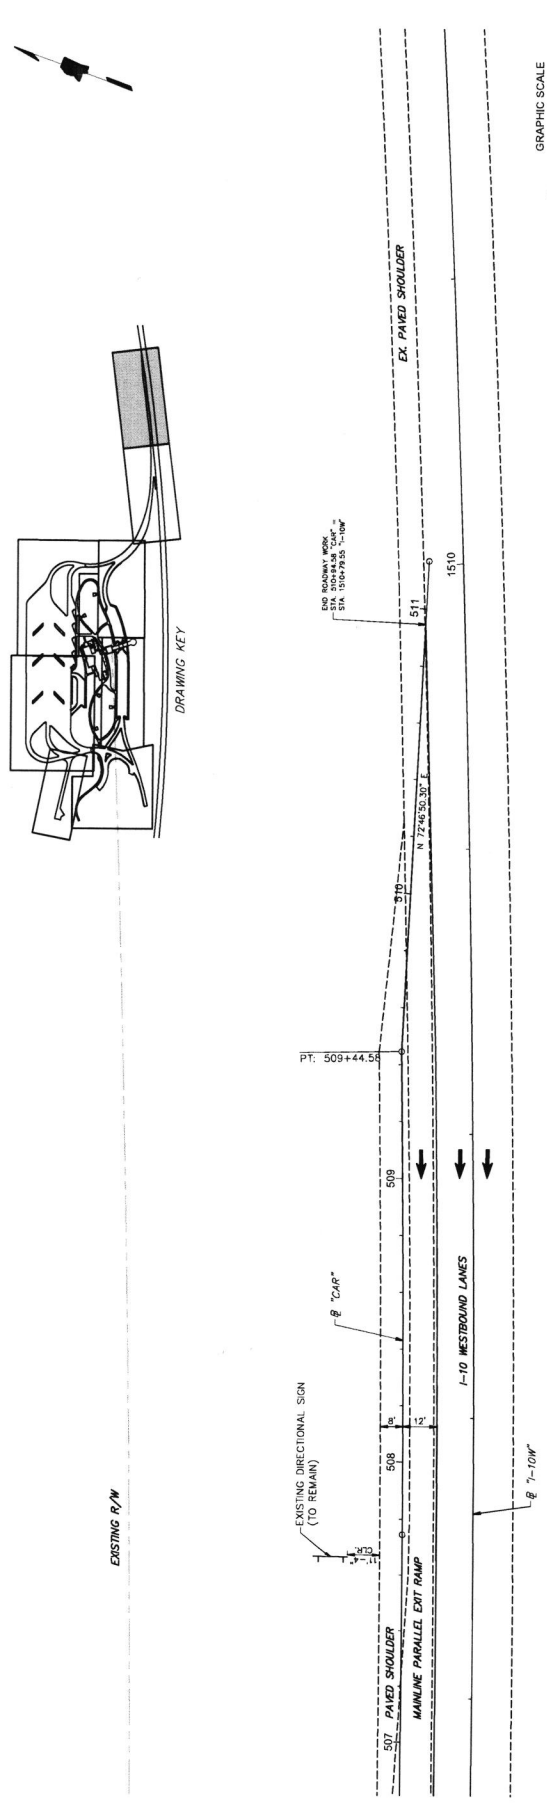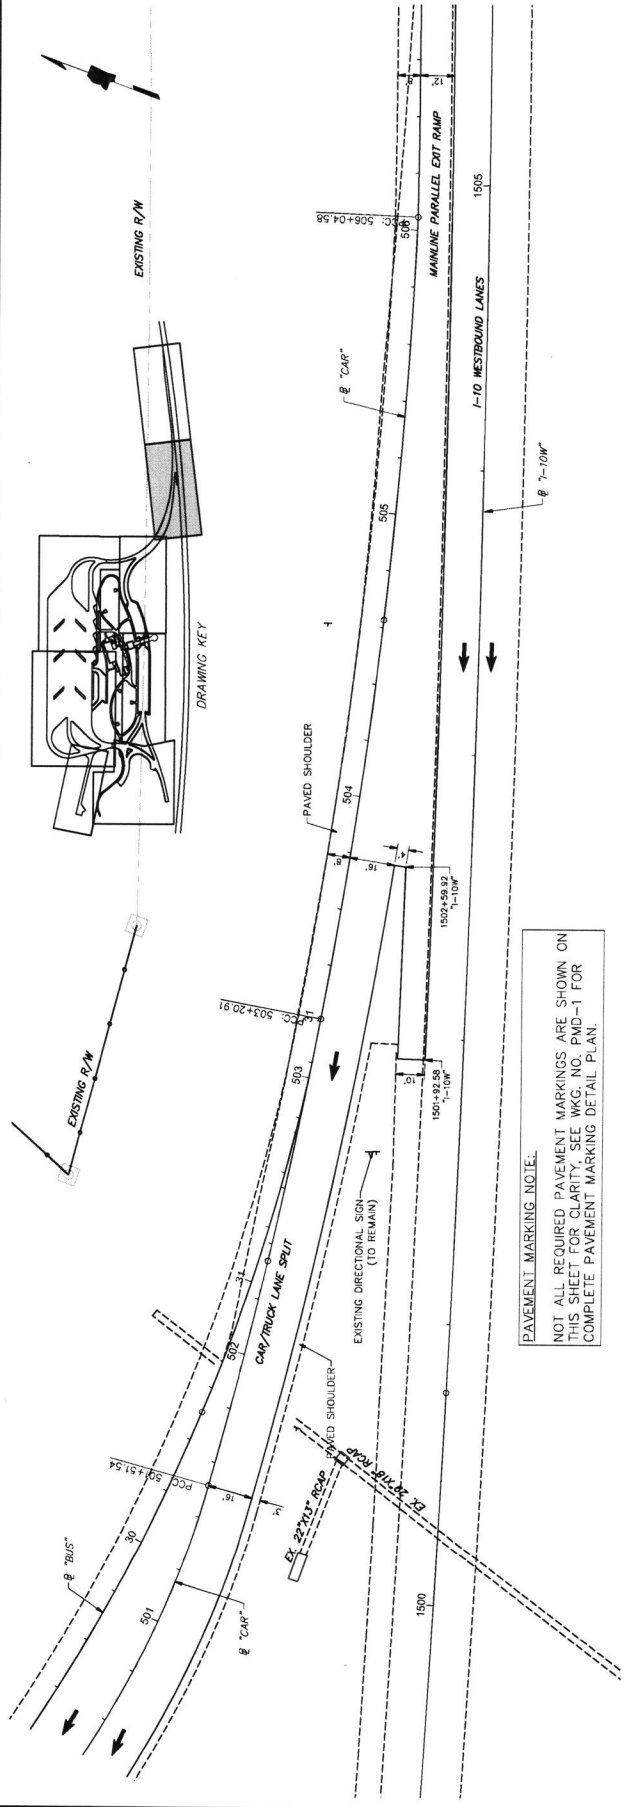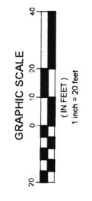

PRELIMINARY
NOT FOR
CONSTRUCTION




DESIGNED BY: GEOFFREY CROSBY
CHECKED BY: GABE FAGGARD
DATE:

FMS CON: 109171-301000
PROJECT NO.: STBG-0010-01(180)
COUNTY: JACKSON

SITE PLAN
TRUCK PARKING & EMPLOYEE PARKING AREAS

SHEET ID
PLN-4
SHEET NO.

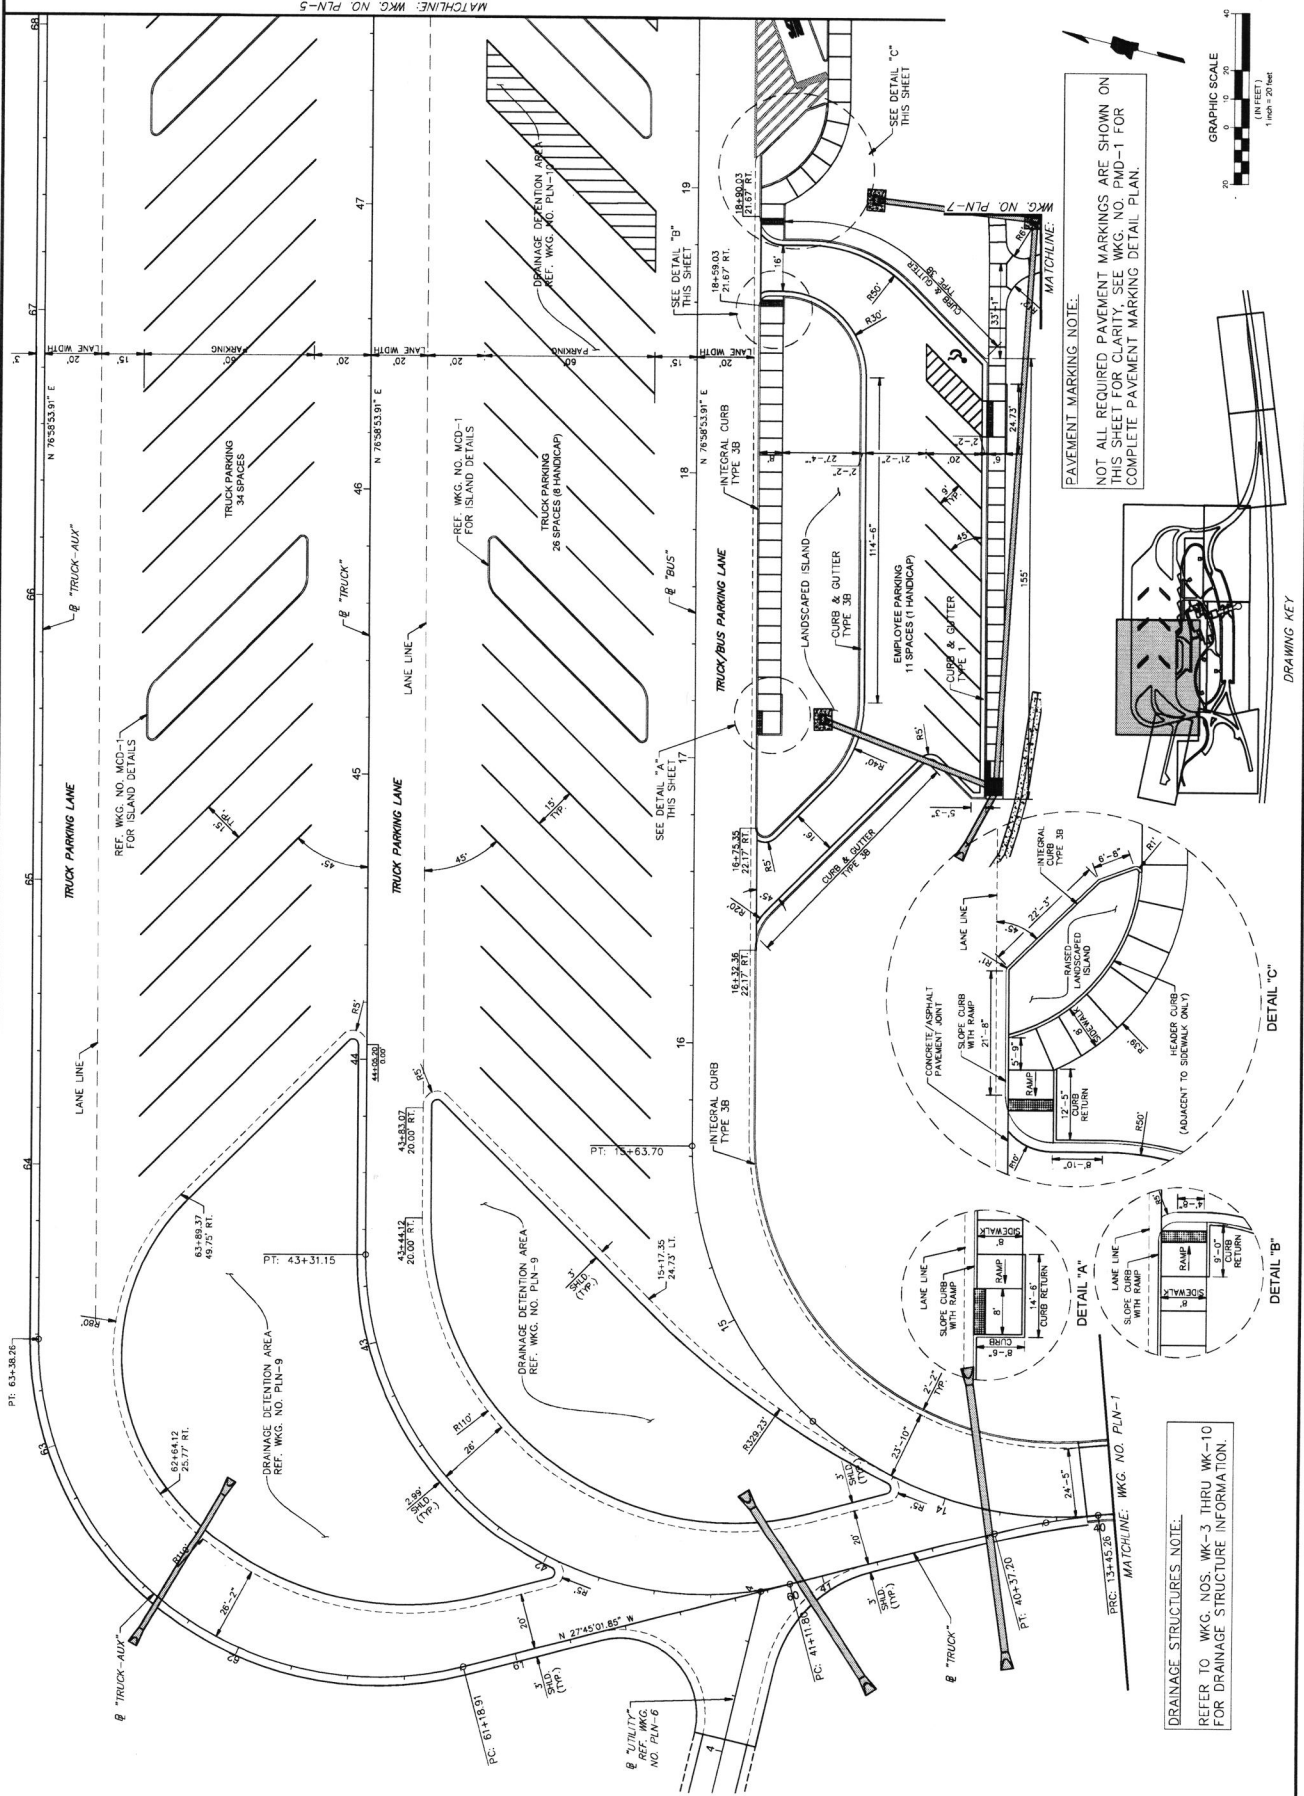

DRAINAGE STRUCTURES NOTE:
REFER TO WK. NOS. WK-3 THRU WK-10
FOR DRAINAGE STRUCTURE INFORMATION.

PAVEMENT MARKING NOTE:
NOT ALL REQUIRED PAVEMENT MARKINGS ARE SHOWN ON
THIS SHEET FOR CLARITY. SEE WK. NO. PMD-1 FOR
COMPLETE PAVEMENT MARKING DETAIL PLAN.