

AI: 91483
Rec'd via email:
09/16/2026

MSR120005



MISSISSIPPI DEPARTMENT OF
ENVIRONMENTAL QUALITY

LARGE CONSTRUCTION NOTICE OF INTENT (LCNOI) FOR COVERAGE UNDER THE LARGE CONSTRUCTION STORM WATER GENERAL NPDES PERMIT

INSTRUCTIONS

The Large Construction Notice of Intent (LCNOI) is for coverage under the Large Construction General Permit for land disturbing activities of five (5) acres or greater; or for land disturbing activities, which are part of a larger common plan of development or sale that are initially less than five (5) acres but will ultimately disturb five (5) or more acres. Applicant must be the owner or operator. For construction activities, the operator is typically the prime contractor. The owner(s) of the property and the prime contractor associated with regulated construction activity on the property have joint and severable responsibility for compliance with the Large Construction Storm Water General Permit MSR10.

If the company seeking coverage is a corporation, a limited liability company, a partnership, or a business trust, attach proof of its registration with the Mississippi Secretary of State and/or its Certificate of Good Standing. This registration or Certificate of Good Standing must be dated within twelve (12) months of the date of the submittal of this coverage form. Coverage will be issued in the company name as it is registered with the Mississippi Secretary of State.

Completed LCNOIs should be filed at least thirty (30) days prior to the commencement of construction. Discharge of storm water from large construction activities without written notification of coverage is a violation of state law.

Submittals with this LCNOI must include:

- A site-specific Storm Water Pollution Prevention Plan (SWPPP) developed in accordance with ACT5 of the General Permit
- A detailed site-specific scaled drawing showing the property layout and the features outlined in ACT5 of the General Permit
- A United States Geological Survey (USGS) quadrangle map or photocopy, extending at least one-half mile beyond the facility property boundaries with the site location and outfalls outlined or highlighted. The name of the quadrangle map must be shown on all copies. Quadrangle maps can be obtained from the MDEQ, Office of Geology at 601-961-5523.

Additional submittals may include the following, if applicable:

- Appropriate Section 404 documentation from U.S. Army Corps of Engineers
- Appropriate documentation concerning future disposal of sanitary sewage and sewage collection system construction
- Appropriate documentation from the MDEQ Office of Land & Water concerning dam construction and low flow requirements
- Approval from County Utility Authority in Hancock, Harrison, Jackson, Pearl River and Stone Counties
- Antidegradation report for disturbance within Waters of the State

ALL QUESTIONS MUST BE ANSWERED (Answer "NA" if the question is not applicable)

MSR 120005

(NUMBER TO BE ASSIGNED BY STATE)

APPLICANT IS THE: ☐ OWNER ☒ PRIME CONTRACTOR

OWNER CONTACT INFORMATION

OWNER CONTACT PERSON: Bridget Moody
OWNER COMPANY LEGAL NAME: National Aeronautics and Space Administration
OWNER STREET OR P.O. BOX: Building 1111 Room 375D
OWNER CITY: Stennis Space Center STATE: MS ZIP: 39529
OWNER PHONE #: (228) 342-8171 OWNER EMAIL: bridget.d.moody@nasa.gov

PREPARER CONTACT INFORMATION

IF NOI WAS PREPARED BY SOMEONE OTHER THAN THE APPLICANT

CONTACT PERSON: Derek E Chinnners
COMPANY LEGAL NAME: Pro SWPPP LLC
STREET OR P.O. BOX: P.O. Box 6984
CITY: Kingwood STATE: TX ZIP: 77325
PHONE # () 833-438-7977 EMAIL: pm@proswppp.com

PRIME CONTRACTOR CONTACT INFORMATION

PRIME CONTRACTOR CONTACT PERSON: Harold Cline
PRIME CONTRACTOR COMPANY LEGAL NAME: Advon Corporation
PRIME CONTRACTOR STREET OR P.O. BOX: 1901 Commonwealth Lane
PRIME CONTRACTOR CITY: Tallahassee STATE: FL ZIP: 32303
PRIME CONTRACTOR PHONE #: (850) 727-7626 PRIME CONTRACTOR EMAIL: hccline@advonconstruction.com

FACILITY SITE INFORMATION

FACILITY SITE NAME: NASA SSC Demo Bldg 1100 Center Section & West Wing
FACILITY SITE ADDRESS (If the physical address is not available, please indicate the nearest named road. For linear projects indicate the beginning of the project and identify all counties the project traverses.)
STREET: NASA John C. Stennis Space Center, Building 1100 (Center Section & West Wing)
CITY: Stennis Space Center STATE: MS COUNTY: Hancock ZIP: 39529
FACILITY SITE TRIBAL LAND ID (N/A If not applicable): N/A
LATITUDE: 30 degrees 21 minutes 43 seconds LONGITUDE: 89 degrees 35 minutes 58 seconds
LAT & LONG DATA SOURCE (GPS (Please GPS Project Entrance/Start Point) or Map Interpolation): Map Interpolation
TOTAL ACREAGE THAT WILL BE DISTURBED ¹: 8.95 acres

IS THIS PART OF A LARGER COMMON PLAN OF DEVELOPMENT?	YES ☐	NO ☒
IF YES, NAME OF LARGER COMMON PLAN OF DEVELOPMENT: _____		
AND PERMIT COVERAGE NUMBER: MSR10 _____		
ESTIMATED CONSTRUCTION PROJECT START DATE:	2026-09-20 YYYY-MM-DD	
ESTIMATED CONSTRUCTION PROJECT END DATE:	2027-03-01 YYYY-MM-DD	
DESCRIPTION OF CONSTRUCTION ACTIVITY: <u>Demolition of Building 1100 (Center Section & West Wing)</u>		
PROPOSED DESCRIPTION OF PROPERTY USE AFTER CONSTRUCTION HAS BEEN COMPLETED: <u>Stabilized, Vegetated open space within Jon C. Stennis Space Center</u>		

SIC Code: <u>9661</u>	NAICS Code <u>927110</u>
-----------------------	--------------------------

NEAREST NAMED RECEIVING STREAM: <u>Pearl River</u>	
IS RECEIVING STREAM ON MISSISSIPPI'S 303(d) LIST OF IMPAIRED WATER BODIES? (The 303(d) list of impaired waters and TMDL stream segments may be found on MDEQ's web site: http://www.deq.state.ms.us/MDEQ.nsf/page/TWB_Total_Maximum_Daily_Load_Section)	YES ☒ NO ☐
HAS A TMDL BEEN ESTABLISHED FOR THE RECEIVING STREAM SEGMENT?	YES ☒ NO ☐
FOR WHICH POLLUTANT: <u>Sediment, Total Nitrogen, Total Phosphorus</u>	
ARE THERE RECREATIONAL STREAMS, PRIVATE/PUBLIC PONDS OR LAKES WITHIN ½ MILE DOWNSTREAM OF PROJECT BOUNDARY THAT MAY BE IMPACTED BY THE CONSTRUCTION ACTIVITY?	YES ☒ NO ☐
EXISTING DATA DESCRIBING THE SOIL (for linear projects please describe in SWPPP): Smithton fine sandy loam, Atmore Silt Loam, Escambia Loam	
WILL FLOCCULANTS BE USED TO TREAT TURBIDITY IN STORM WATER?	YES ☐ NO ☒
IF YES, INDICATE THE TYPE OF FLOCCULANT.	☐ ANIONIC POLYACRYLAMIDE (PAM) ☐ OTHER _____
IF YES, DOES THE SWPPP DESCRIBE THE METHOD OF INTRODUCTION, THE LOCATION OF INTRODUCTION AND THE LOCATION OF WHERE FLOCCULATED MATERIAL WILL SETTLE?	
IS A SDS SHEET INCLUDED FOR THE FLOCCULATE?	YES ☐ NO ☒
WILL THERE BE A 50 FT BUFFER BETWEEN THE PROJECT DISTURBANCE AND THE WATERS OF THE STATE?	YES ☒ NO ☐
IF NOT, PROVIDE EQUIVALENT CONTROL MEASURES IN THE SWPPP.	

¹ Acreage for subdivision development includes areas disturbed by construction of roads, utilities and drainage. Additionally, a housesite of at least 10,000 ft² per lot (entire lot, if smaller) shall be included in calculating acreage disturbed.

DOCUMENTATION OF COMPLIANCE WITH OTHER REGULATIONS/REQUIREMENTS
COVERAGE UNDER THIS PERMIT WILL NOT BE GRANTED UNTIL ALL OTHER REQUIRED
MDEQ PERMITS AND APPROVALS ARE SATISFACTORILY ADDRESSED

IS LCNOI FOR A FACILITY THAT WILL REQUIRE OTHER PERMITS?

YES ☐ NO ☒

IF YES, CHECK ALL THAT APPLY: ☐ AIR ☐ HAZARDOUS WASTE ☐ PRETREATMENT
☐ WATER STATE OPERATING ☐ INDIVIDUAL NPDES ☐ OTHER: _____

IS THE PROJECT REROUTING, FILLING OR CROSSING A WATER CONVEYANCE OF ANY KIND? (If yes, contact the U.S. Army Corps of Engineers' Regulatory Branch for permitting requirements.) YES ☐ NO ☒

IF THE PROJECT REQUIRES A CORPS OF ENGINEER SECTION 404 PERMIT, PROVIDE APPROPRIATE DOCUMENTATION THAT:

- The project has been approved by individual permit, or
- The work will be covered by a nationwide permit and NO NOTIFICATION to the Corps is required, or
- The work will be covered by a nationwide or general permit and NOTIFICATION to the Corps is required

IS THE PROJECT REROUTING, FILLING OR CROSSING A STATE WATER CONVEYANCE OF ANY KIND? (If yes, please provide an antidegradation report.) YES ☐ NO ☒

IS A LAKE REQUIRING THE CONSTRUCTION OF A DAM BEING PROPOSED? (If yes, provide appropriate approval documentation from MDEQ Office of Land and Water, Dam Safety.) YES ☐ NO ☒

IF THE PROJECT IS A SUBDIVISION OR A COMMERCIAL DEVELOPMENT, HOW WILL SANITARY SEWAGE BE DISPOSED? Check one of the following and attach the pertinent documents.

- ☐ Existing Municipal or Commercial System. Please attach plans and specifications for the collection system and the associated "Information Regarding Proposed Wastewater Projects" form or approval from County Utility Authority in Hancock, Harrison, Jackson, Pearl River and Stone Counties. If the plans and specifications can not be provided at the time of LCNOI submittal, MDEQ will accept written acknowledgement from official(s) responsible for wastewater collection and treatment that the flows generated from the proposed project can and will be transported and treated properly. The letter must include the estimated flow.
- ☐ Collection and Treatment System will be Constructed. Please attach a copy of the cover of the NPDES discharge permit from MDEQ or indicate the date the application was submitted to MDEQ (Date: _____.)
- ☐ Individual Onsite Wastewater Disposal Systems for Subdivisions Less than 35 Lots. Please attach a copy of the Letter of General Acceptance from the Mississippi State Department of Health or certification from a registered professional engineer that the platted lots should support individual onsite wastewater disposal systems.
- ☐ Individual Onsite Wastewater Disposal Systems for Subdivisions Greater than 35 Lots. A determination of the feasibility of installing a central sewage collection and treatment system must be made by MDEQ. A copy of the response from MDEQ concerning the feasibility study must be attached. If a central collection and wastewater system is not feasible, then please attach a copy of the Letter of General Acceptance from the State Department of Health or certification from a registered professional engineer that the platted lots should support individual onsite wastewater disposal systems.

INDICATE ANY LOCAL STORM WATER ORDINANCE (I.E. MS4) WITH WHICH THE PROJECT MUST COMPLY:

NASA SSC storm water system

I certify under penalty of law that this document and all attachments were prepared under my direction or supervision in accordance with a system designed to assure that qualified personnel properly gathered and evaluated the information submitted. Based on my inquiry of the person or persons who manage the system, or those persons directly responsible for gathering the information, the information submitted is, to the best of my knowledge and belief, true, accurate and complete. I am aware that there are significant penalties for submitting false information, including the possibility of fine and imprisonment for knowing violations.



Signature of Applicant¹ (owner or prime contractor)

21 August 2026

Date Signed

Scott Brooks

Printed Name¹

President

Title

¹This application shall be signed as follows:

- For a corporation, by a responsible corporate officer.
- For a partnership, by a general partner.
- For a sole proprietorship, by the proprietor.

For a municipal, state or other public facility, by principal executive officer, mayor, or ranking elected official


Please submit the LCNOI form to:

Chief, Environmental Permits Division
MS Department of Environmental Quality, Office of Pollution Control
P.O. Box 2261
Jackson, Mississippi 39225

Electronically:

<https://www.mdeq.ms.gov/construction-stormwater/>

Revised 3/23/22

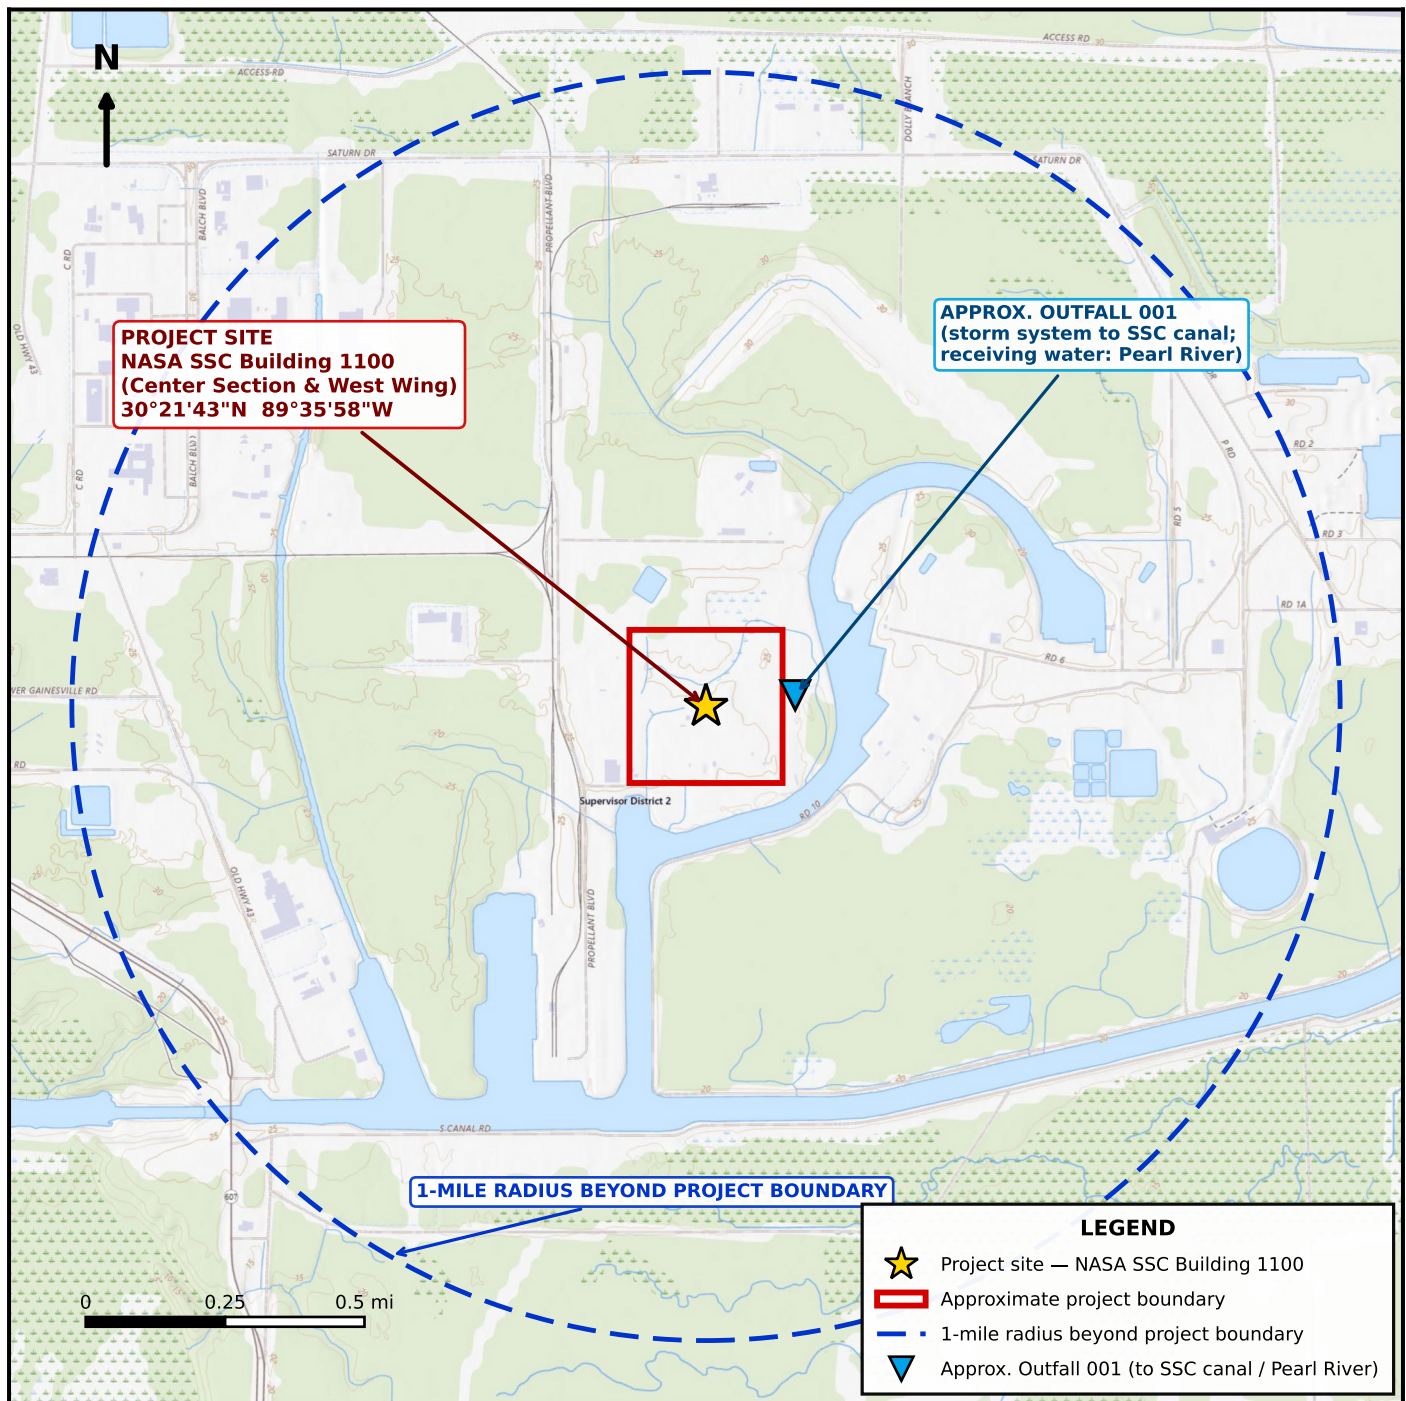

USGS QUADRANGLE MAP — SITE LOCATION & OUTFALLS

Project: NASA Stennis Space Center — Demolition Re-Design for B1100
Center Section and West Wing
Location: Building 1100, Stennis Space Center, MS 39529 (Hancock Co.)
Owner: NASA Stennis Space Center
Prime Contractor: Advon Corporation, Tallahassee, FL
Receiving Water: Pearl River (via SSC canal system)
303(d) listed — TMDL: Sediment, Total N, Total P

USGS 7.5' Quadrangle: Logtown, MS
Site Coordinates: 30°21'43" N, 89°35'58" W
Disturbed Area: 8.95 acres
Map Extent: ±1.25 mi of site center
(≥ 1.0 mi beyond project boundary)
Base Map: USGS The National Map
Datum: WGS 84 / Web Mercator
Prepared by: Pro SWPPP, LLC

SWPPP SITE MAP
DETAILED SITE-SPECIFIC SCALED DRAWING
(MDEQ LARGE CONSTRUCTION NOI — MSR10)

LEGEND — SWPPP OVERLAY

- Limits of disturbance / project boundary
- Storm water flow direction
- Discharge to receiving water (Outfall 001)
- ▧ Stabilized construction exit (proposed)
- ▨ Staging / laydown area (proposed)
- ▨ Concrete washout (proposed)


LEGEND — BASE DRAWING (CD101)


- TPC — Construction fencing
- - - SF — Silt fencing (Type A)
- TP — Tree protection
- Req'd inlet protection
- Req'd wattle protection
- ▧ Building / structure demolition
- ▨ Pavement removal

NOTES

1. Base drawing: EMI 24B412-13, Sheet CD101, "Site Demolition, Sediment and Erosion Control Plan" (NASA SSC, 06-25-2025), original scale 1" = 40' (F-size). Reproduced at 1" = 100'. Use graphic scale; do not scale from reduced copies.
2. All erosion & sediment controls shall be installed per MDEQ standard specifications (see base drawing notes 1-6).
3. Silt fence locations are approximate and shall be field determined to match existing flow patterns.
4. Construction exit, staging/laydown, washout, and waste container locations are proposed; contractor shall field locate within the limits of disturbance.
5. Total disturbed area = 8.95 acres. Area south of the match line is shown on Sheet CD102.
6. Site drains east to the SSC canal system; receiving water is the Pearl River — 303(d) listed, TMDL for sediment, total nitrogen, and total phosphorus.
7. 50-ft buffer to waters of the State will be maintained.
8. Not a survey product. Field verify utilities and controls.

Project: NASA SSC — Demolition of Building 1100
Center Section & West Wing
Location: Stennis Space Center, MS 39529 (Hancock Co.)
Owner: NASA Stennis Space Center Prime: Advon Corporation
Site: 30°21'43" N, 89°35'58" W Quad: Logtown, MS

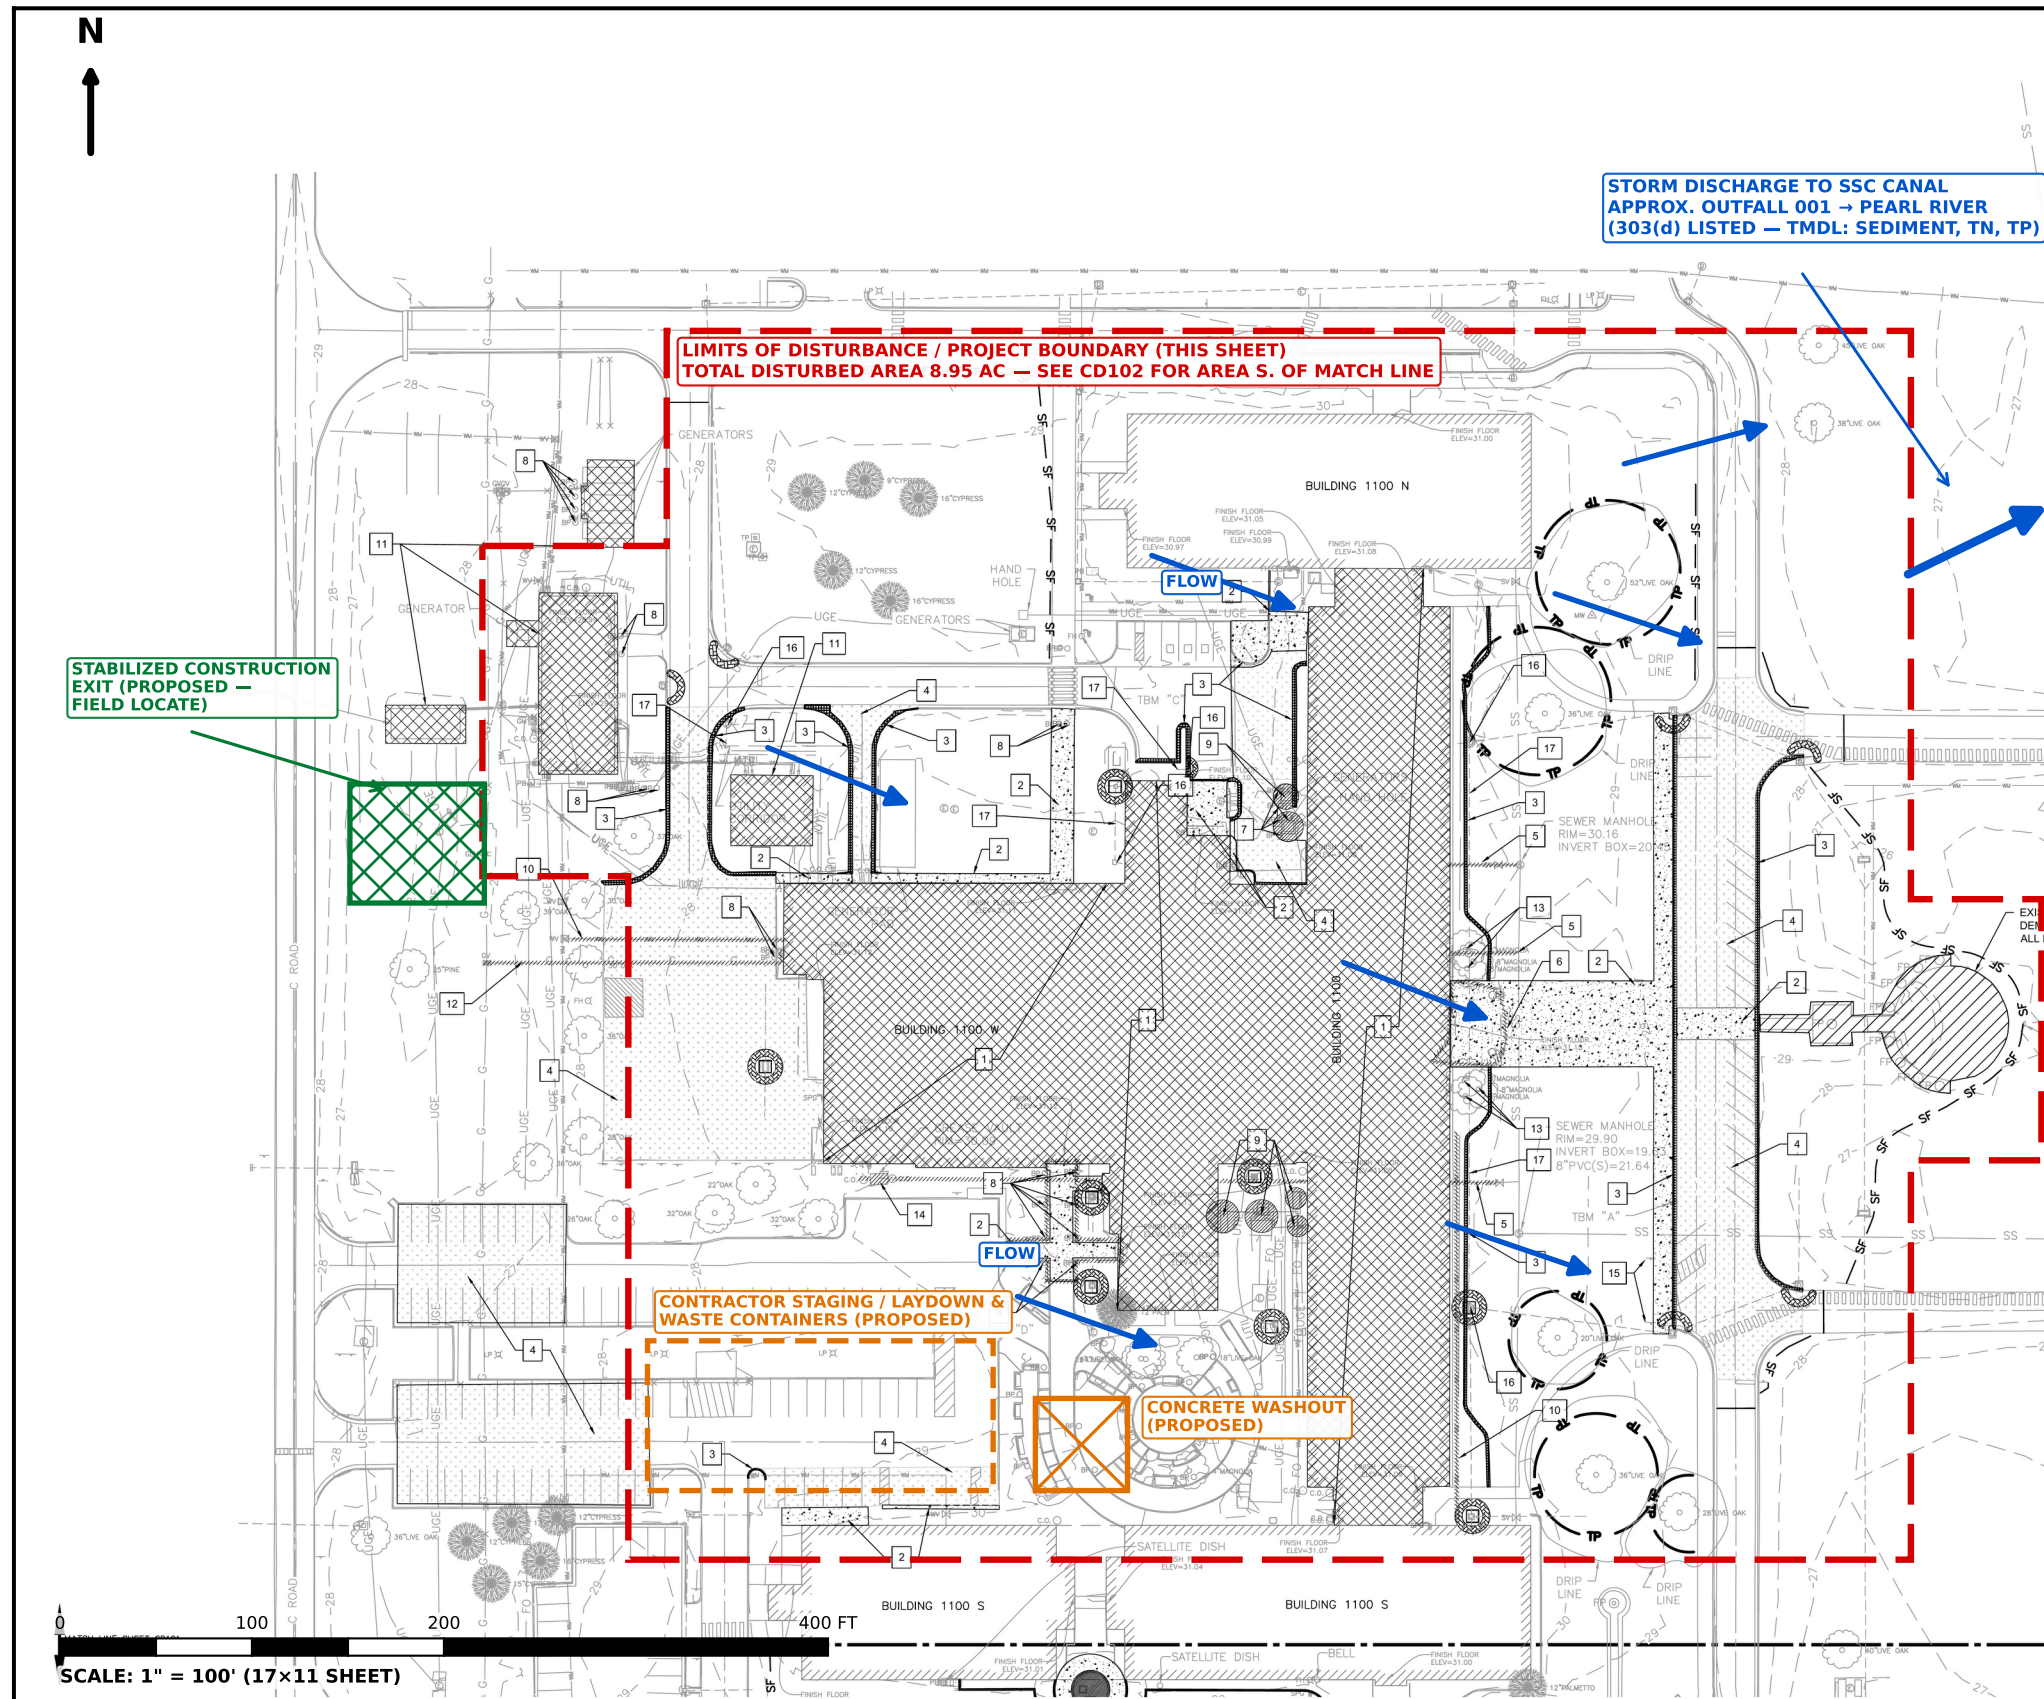

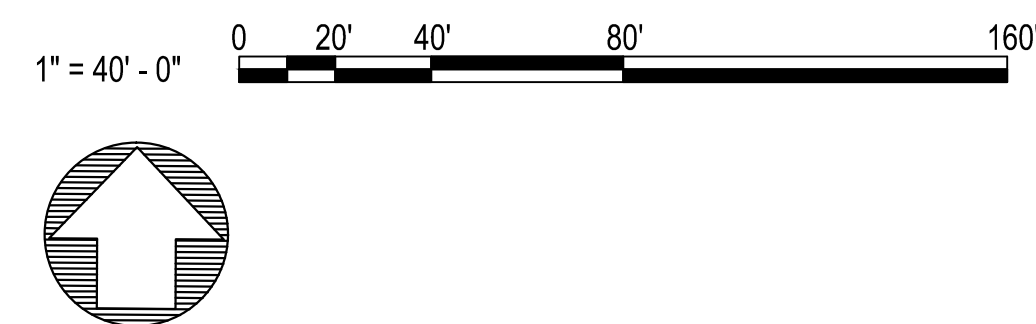

DEMOLITION NOTES

1. EXISTING UTILITIES ARE SHOWN FOR INFORMATIONAL PURPOSES ONLY AND IT WILL BE THE CONTRACTOR'S RESPONSIBILITY TO DETERMINE IF THE LOCATIONS SHOWN ARE CORRECT AND TO DETERMINE IF THERE ARE ADDITIONAL UTILITY LINES THAT ARE NOT SHOWN ON THE PLANS. ALSO, ANY SAFETY MEASURES OR METHODS THAT ARE NECESSARY TO PROTECT ALL EXISTING UTILITY LINES DURING CONSTRUCTION WILL BE THE CONTRACTOR'S RESPONSIBILITY WITH NO ADDITIONAL COMPENSATION.
2. THE CONTRACTOR SHALL BE RESPONSIBLE FOR ALL DAMAGES TO EXISTING UTILITIES AS A RESULT OF FAILURE TO HAVE UTILITIES MARKED PRIOR TO EXCAVATION.
3. THE CONTRACTOR SHALL NOTIFY THE SUPERINTENDENTS OF ALL UTILITY COMPANIES A MINIMUM OF 10 DAYS IN ADVANCE THAT HE INTENDS TO START WORK IN A SPECIFIC AREA. THE OWNER DISCLAIMS ANY RESPONSIBILITY FOR THE SUPPORT AND PROTECTION OF DRAINS, WATER LINES, GAS LINES, SEWER LINES, UNDERGROUND CONDUITS, OR ANY OTHER UNDERGROUND UTILITY SERVICES OF ANY KIND OR STRUCTURES OWNED BY THE CITY, COUNTY, STATE OR BY PRIVATE OR PUBLIC UTILITIES LEGALLY OCCUPYING ANY STREET, ALLEY, PUBLIC PLACE, RIGHT OF WAY, OR EASEMENT.

- # DEMOLITION KEYNOTES:

1. DEMOLISH BUILDING B-1100 & THE WEST WING IN ITS ENTIRETY.
 - 1.1. THIS INCLUDES ALL SLABS, GRADE BEAM, PILE CAPES, AND PILES. SEE STRUCTURAL SHEET **80-100** FOR BUILDING DEMOLITION PLAN DETAILS.
2. SEE ARCHITECTURAL, FIRE PROTECTION, PLUMBING, MECHANICAL, AND ELECTRICAL FOR OTHER BUILDING DEMOLITION DETAILS.
 - 2.1. REMOVE 213,800 SF OF CONCRETE PAVEMENT (ALL DEPTHS).
 - 2.2. REMOVE 145,150 LF OF EXISTING CURB / COMBINATION CURB & GUTTER.
 - 2.3. REMOVE 252,475 SF OF EXISTING ASPHALT PAVEMENT.
 - 2.4. REMOVE 467 LF OF EXISTING SANITARY SEWER PIPE AND CAP AT EXISTING VALVE.
 - 2.5. REMOVE 1450 LF OF EXISTING UNDERGROUND ELECTRIC .
 - 2.6. REMOVE EXISTING OVERHEAD WALKWAY CANOPY.
 - 2.7. THIS INCLUDES ALL POLES AND FOUNDATIONS.
 - 2.8. REMOVE 16 EXISTING LIGHT BOLLARDS AROUND THE OVERHEAD WALKWAY CANOPY.
3. REMOVE EXISTING ELECTRICAL EQUIPMENT.
 - 3.1. THIS INCLUDES ALL CONCRETE FOUNDATIONS AND PROTECTION BOLLARDS.
 - 3.2. SEE ELECTRICAL DEMO SHEETS FOR DETAILS .
4. REMOVE 4320 LF OF EXISTING WATER MAIN.
5. DEMOLISH MECHANICAL BUILDING B-1100 IN ITS ENTIRETY.
 - 5.1. SEE ARCHITECTURAL, FIRE PROTECTION, PLUMBING, MECHANICAL, AND ELECTRICAL FOR OTHER MECHANICAL BUILDING/EQUIPMENT DEMOLITION DETAILS.
 - 5.2. THIS INCLUDES ALL SLABS, GRADE BEAM, PILE CAPES, AND/OR PILES.
6. REMOVE 1150 LF OF EXISTING GRADE WALKWAY VALVE.
7. REMOVE EXISTING TREE, SHRUB, OR VEGETATION.
8. REMOVE EXISTING GREASE VAULT.
9. REMOVE EXISTING SIGNS, INCLUDING SIGN, POST, AND FOUNDATION.
10. REMOVE EXISTING STORM STRUCTURE, EACH.
11. REMOVE EXISTING STORM PIPE, 400 LF.

NOTE:
ALL QUANTITIES SHOWN FOR REFERENCE ONLY. THE
CONTRACTOR IS ULTIMATELY RESPONSIBLE FOR THEIR OWN
DETAILED MATERIAL TAKEOFFS AND SUBMITTING THEM AS
PART OF THE SCHEDULE OF VALUES.

NOTES:

1. ALL EROSION AND SEDIMENT CONTROL MEASURES SHALL BE INSTALLED PER MDEQ STANDARD SPECIFICATIONS.
2. ACTUAL SILT FENCE LOCATIONS SHALL BE FIELD DETERMINED TO MATCH EXISTING FLOW PATTERNS. LOCATIONS SHOWN ARE APPROXIMATE.
3. CONTRACTOR SHALL USE TYPE "A" SILT FENCE WHEN PROTECTING STREAMS OR CANALS OR IN AREAS OF CONCENTRATED FLOW.
4. ALL EROSION AND SEDIMENTATION CONTROL MEASURES MUST BE IN PLACE PRIOR TO EARTH DISTURBING ACTIVITIES BEGINNING.
5. SILT FENCES SHALL REMAIN IN PLACE UNTIL A MINIMUM OF 60% VEGETATIVE COVER HAS BEEN ACHIEVED IN ALL DISTURBED AREAS. THEN SHALL BE REMOVED KEEPING EARTH DISTURBING ACTIVITIES TO A MINIMUM.
6. ALL MEASURES SHOWN SHALL BE MAINTAINED AND/OR REPAIRED AS NEEDED AT NO EXTRA COST TO OWNER. SEDIMENT IN SILT FENCE SHALL BE REMOVED WHEN BUILD-UP REACHES 1/3 OF FENCE HEIGHT.

EROSION CONTROL LEGEND

	TPC	CONSTRUCTION FENCING
	SF	SILT FENCING
	TP	TREE PROTECTION
		REQD INLET PROTECTION
		REQD WATTLE PROTECTION

SYM		ZONE		DESCRIPTION			
						REVISIONS	
SIGNATURE:		DATE		NATIONAL AERONAUTICS AND SPACE ADMINISTRATION		 JOHN C. STENNIS SPACE CENTER SSC. MS 39529-6000	
DRAWN B. CAMPBELL		06-23-2025		DEMOLITION DESIGN FOR BUILDING 1100 CENTER SECTION AND WEST WING SITE DEMOLITION, SEDIMENT AND EROSION CONTROL PLAN			
CHECKED J. TERRY		06-25-2025					
ENGINEER A. JACKSON		06-25-2025					
ENGINEER							
ENGINEER/ENVIRONMENTAL							
SITE/FACILITY MANAGER							
CONCURRENCE							
SUBMITTED							
SAFETY		SIZE F	DWG NO.	EMI 24B412-13		SHEET NO. CD101	REV 0
APPROVED		ISSUED CEF	AUTHORITY TO ADOPT		SHEET		



Michael Watson
SECRETARY OF STATE

Office of the Secretary of State
Jackson, Mississippi

Certificate of Good Standing

I, MICHAEL WATSON, Secretary of State of the State of Mississippi, and as such, the legal custodian of the records as required by the laws of Mississippi, to be filed in my office, do hereby certify:

That on the 12th day of September, 2016, the State of Mississippi issued a Charter/Certificate of Authority to:

ADVON CORPORATION

That the state of incorporation is Florida.

That the period of duration is perpetual.

That according to the records of this office, Articles of Dissolution or a Certificate of Withdrawal have not been filed.

That according to the records of this office, a current Annual Report has been delivered to the Office of the Secretary of State.

I further certify that all fees, taxes and penalties owed to this state, as reflected in the records of the Secretary of State, have been paid and that the corporation is in existence or has authority to transact business in Mississippi.

That insofar as the records of this office are concerned, the said Advon Corporation is in good standing at this time.

Given under my hand and seal of office
the 19th day of August, 2026

A handwritten signature in black ink that reads "Michael Watson".

Certificate Number: CN26250204

Verify this certificate online at <http://corp.sos.ms.gov/corpcnv/verifycertificate.aspx>