

Re-Coverage



MISSISSIPPI DEPARTMENT OF ENVIRONMENTAL QUALITY

RECEIVED
MAY 5 2020

NOTICE OF INTENT (BNOI) MDEQ

UNDER THE BASELINE STORM WATER
NPDES PERMIT MSR00 L609
(NUMBER TO BE ASSIGNED BY STATE)

INSTRUCTIONS

(i.e., legal entity that controls the facility's operation, or the plant/site
it). The owner or operator that receives coverage is responsible for
compliance. The at least 60 days prior to the commencement of the regulated industrial activity.

Submittals with this BNOI must include a Storm Water Pollution Prevention Plan (SWPPP) with the minimum components found in ACTs 5 and 6 of the Baseline Storm Water General Permit. In addition, a United States Geological Survey (USGS) quadrangle map (or a copy) showing site location and extending at least 1/2 mile beyond the site's property boundary is required. If a copy is submitted, provide the name of the quadrangle map that is found in the upper right hand corner. Maps can be obtained from the MDEQ, Office of Geology at 601-961-5523.

ALL FORM BLANKS MUST BE COMPLETED (enter "NA" if not applicable)

THE APPLICANT IS: OWNER OPERATOR (PLEASE CHECK ONE OR BOTH)

OWNER INFORMATION

Owner Contact Name: NA Position: NA
 Owner Company Name: International Paper
 Owner Street (P.O. Box): Hwy 3 Redwood, Ms.
 Owner City: Redwood, State: Ms. Zip: 39156
 Owner Phone Number: () NA Owner Email: NA

OPERATOR INFORMATION (if different than owner)

Operator Contact Name: Larry Barnard Position: Manager
 Operator Company Name: Redwood, Services
 Operator Street (P.O. Box): P.O. Box 5, Redwood Ms.
 Operator City: Redwood, Ms. State: Ms Zip: 39183
 Operator Phone Number: (601) 218-8105 Operator Email: larryjb@theprice
companies.com

There has been no changes at Redwood,
same Barnard - Larry Barnard

If something is missing please let me know,
Larry Barnard
601 - 218 - 8105

FACILITY INFORMATION

Facility Name: Vicksburg- Redwood Wood Yard
Redwood Services Inc.

Nature of Business (Include 4-digit Standard Industrial Classification Code (SIC) and description):

SIC Code: 2411 Timber & Wood Products

Receiving Stream: Ballground Creek

Is receiving stream on MDEQ's 303(d) List? Yes No

Has a TMDL been established for the receiving stream segment? Yes No

Physical Site Address:

Street: 4227 Hwy 3 City: Redwood, MS

County: Warren Zip: 39156

Latitude: 32 degrees 31 minutes 56 seconds Longitude: 90 degrees 45 minutes 58.9 seconds

Method Used to Determine Lat & Long (GPS of plant entrance) or Map Interpolation): NA

Attach a copy of any existing laboratory data for each storm water outfall. If multiple sampling has been performed, provide a summary for each parameter, including sampling dates and the minimum, average and maximum values.

Is this a SARA Title III, Section 313 facility utilizing water priority chemicals at threshold amounts? Yes No
If yes, please attach a list of water priority chemicals present at the facility.

There has been no physical or operational changes to the Redwood facility - Gary Barnard Larry Barnard

DOCUMENTATION OF COMPLIANCE WITH OTHER REGULATIONS/REQUIREMENTS

Is this notice for a facility that will require other permits? Yes No

If yes, check which one(s): Air, Hazardous Waste, Pretreatment, Water State Operating, Individual NPDES, or list Other(s):

NA

How will sanitary sewage be collected and treated? sewage treating pump/tank

Indicate any local storm water ordinance with which the facility must comply and submit any documentation of approval.

NA

Is treatment of storm water provided at any outfall? Yes No

If yes, please describe: No

CERTIFICATION

I certify under penalty of law that this document and all attachments were prepared under my direction or supervision in accordance with a system designed to assure that qualified personnel properly gathered and evaluated the information submitted. Based on my inquiry of the person or persons who manage the system, or those persons directly responsible for gathering the information, the information submitted is to the best of my knowledge and belief, true, accurate and complete. I am aware that there are significant penalties for submitting false information, including the possibility of fine and imprisonment for knowing violations.

Gary Barnard
Signature¹ (Must be signed by operator when different than owner)

4-29-2020
Date Signed

Larry Barnard
Printed Name¹


Manager
Title

¹This application shall be signed according to the General Permit, ACT 14, T-9, as follows:

- For a corporation, by a responsible corporate officer.
- For a partnership, by a general partner.
- For a sole proprietorship, by the proprietor.
- For a municipal, state or other public facility, by principal executive officer, the mayor, or ranking elected official.


After signing please mail to: Chief, Environmental Permits Division
MS Department of Environmental Quality, Office of Pollution Control
P.O. Box 2261
Jackson, MS 39225

There has been no changes at Redwood, Revised: 11/10/15
Gary Barnard Larry Barnard

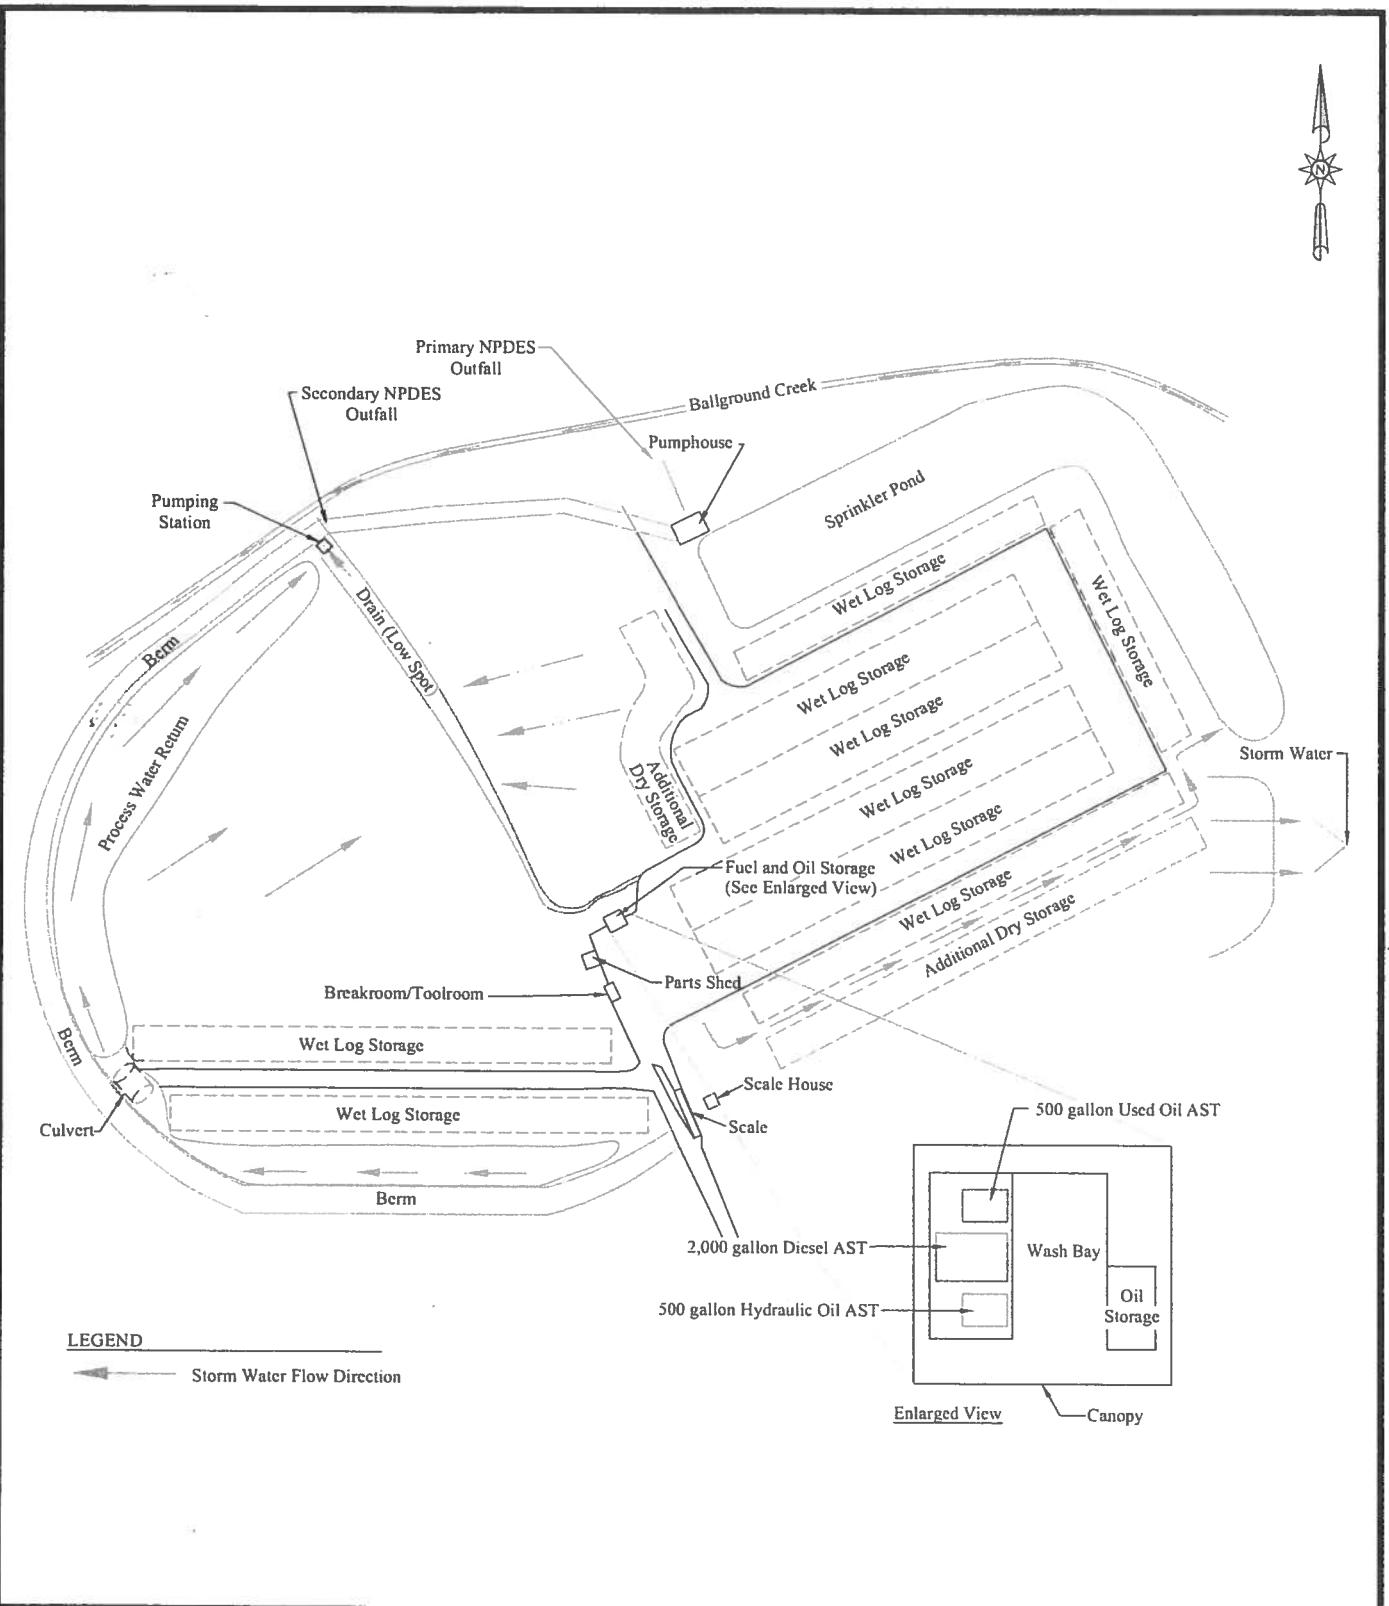

LEGEND
 ← Storm Water Flow Direction

	EarthCon Consultants, Inc. P.O. Box 1246, Madison, MS 39130 Tel: (601) 853-2134 Fax: (601) 856-3978				
	DRAWN BY:	CHECKED BY:	SCALE:	DATE:	PROJECT NO:
	TMR	Rick Crawford	NTS	01/04/13	212225.12
	PROJECT: Redwood Services, Inc. - Vicksburg-Redwood Woodyard - Redwood, Mississippi				
TITLE: SITE PLAN					FIGURE 2

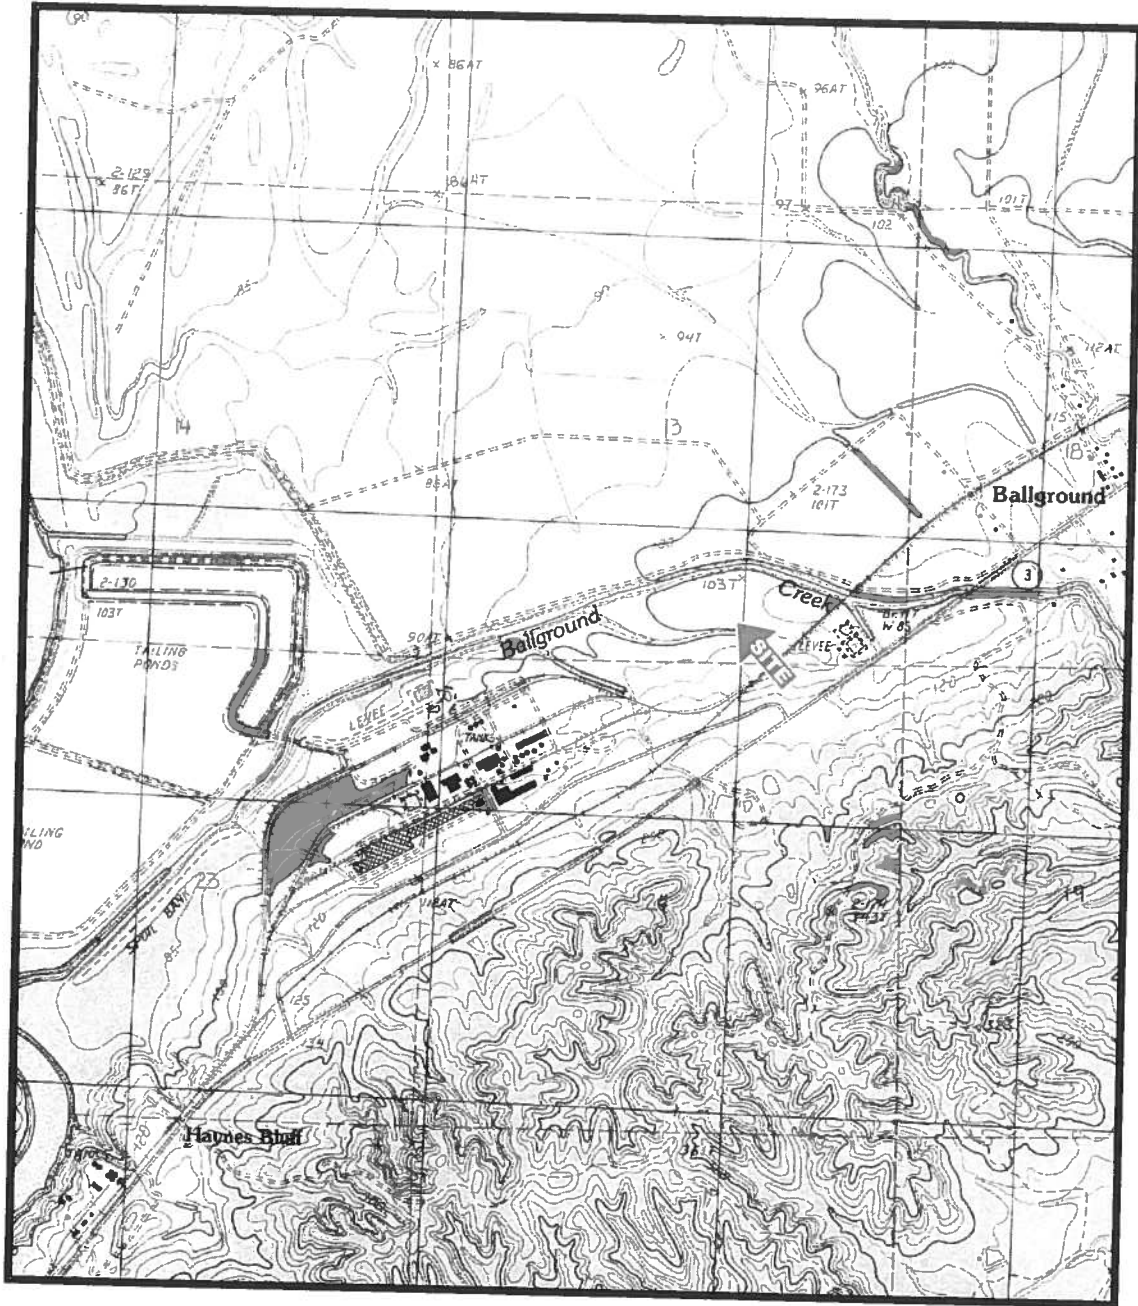

Warren County

SOURCE: USGS 7.5' MAP - FLOWEREE QUADRANGLE - 1988

Redwood Services, Inc.
 Vicksburg-Redwood Woodyard
 4227 Highway 3
 Redwood, Mississippi 39180
 PROJECT NO. 02.20150141.15

EARTHCON[®]
 EarthCon Consultants, Inc
 Post Office Box 1246, Madison, Mississippi 39130
 T: (601) 853-2134 F: (601) 856-3978

SITE LOCATION MAP

DRAWN	CHECKED	DATE	FIGURE
AM	JR	04/09/15	1

FILENAME: 1



*State of Mississippi
Department of Environmental Quality
Office of Pollution Control*

Certificate of Permit Coverage

under Mississippi's Baseline Storm Water General NPDES Permit

Be it known

**Redwood Services, Inc.
Redwood, Mississippi**

having submitted an acceptable Baseline Notice of Intent, is hereby granted this Certificate of Permit Coverage in order to discharge storm water associated with industrial activity from the operation of

**Redwood Services Inc
Receiving Stream: Ballground Creek
Warren County**

Coverage No: MSR001609
Date of Coverage: January 11, 2016
Date General Permit Expires: October 31, 2020


Chief, Environmental Permits Division