



DEPARTMENT OF THE ARMY
CORPS OF ENGINEERS, MOBILE DISTRICT
P.O. BOX 2288
MOBILE, AL 36628-0001

CESAM-RD-M
PUBLIC NOTICE NO. SAM-2020-00366-MJF

March 19, 2021

JOINT PUBLIC NOTICE

U.S. ARMY CORPS OF ENGINEERS

MISSISSIPPI DEPARTMENT OF ENVIRONMENTAL QUALITY
OFFICE OF POLLUTION CONTROL (MDEQ)

MISSISSIPPI DEPARTMENT OF MARINE RESOURCES
DMR20-000014

**PROPOSED WETLAND FILL FOR EXPANSION OF AN EXISTING ASPHALT PLANT,
CITY OF GULFPORT, HARRISON COUNTY, MISSISSIPPI**

TO WHOM IT MAY CONCERN:

This District has received an application for a Department of the Army permit pursuant to 404 of the Clean Water Act (33 USC 1344). Please communicate this information to interested parties.

APPLICANT: Warren Paving, Inc
Attention: Mr. Ronnie Robertson
PO Box 572
Hattiesburg, Mississippi 39401
rrobertson@warrenpaving.com

AGENT: Apex Environmental Consultants, Inc.
Attention: Mr. Jason Musgrove
PO Box 751
Hattiesburg, Mississippi 39403
jasonmusgrove@apex-consultants.com

WATERWAY AND LOCATION: Wetlands associated with the Industrial Seaway, Bernard Bayou, Section 19, Township 7 South, Range 10 West, City of Gulfport, Harrison County, Mississippi (Latitude 30.424827° North; Longitude -89.022357° West). This area is depicted on the Mississippi-Gulfport North Quadrangle, United States Geological Survey Topographic Map, Hydrologic Unit Code 03170009.

PROPOSED WORK: The applicant proposes to fill 8.6 acres of wetlands associated with the expansion of an existing asphalt plant and stone aggregate yard off of Riechold Road in Biloxi, Harrison County, Mississippi. The total project site is

approximately 16.6 acres in size of which 8.6 acres have been identified as wetlands. Impacts include filling 8.6 acres of low quality (based on M-WRAP) wet pine savanna wetlands. The applicant proposes to provide in-kind compensatory mitigation through a mitigation bank.

The applicant has applied for coastal zone (CZ) consistency in accordance with the State Coastal Zone Management Program. A determination relative to CZ consistency will be made by the Mississippi Department of Marine Resources. (DMR20-000014)

The Clean Water Act (CWA) Section 401 Certification Rule (Certification Rule, 40 CFR 121), requires certification for any license or permit that authorizes an activity that may result in a discharge. The applicant is responsible for requesting certification and providing required information to the certifying agency.

This public notice is being distributed to all known interested persons in order to assist in developing facts on which a decision by the U.S. Army Corps of Engineers can be based. For accuracy and completeness of the record, all data in support of or in opposition to the proposed work should be submitted in writing setting forth sufficient detail to furnish a clear understanding of the reasons for support or opposition.

The decision whether to issue a permit will be based on an evaluation of the probable impact including cumulative impacts of the proposed activity on the public interest. That decision will reflect the national concern for both protection and utilization of important resources. The benefit which reasonably may be expected to accrue from the proposal must be balanced against its reasonably foreseeable detriments. All factors which may be relevant to the proposal will be considered including the cumulative effects thereof; among those are conservation, economics, aesthetics, general environmental concerns, wetlands, historic properties, fish and wildlife values, flood hazards, floodplain values, land use, navigation, shoreline erosion and accretion, recreation, water supply and conservation, water quality, energy needs, safety, food and fiber production, mineral needs, consideration of property ownership and, in general, the needs and welfare of the people.

The Corps of Engineers is soliciting comments from the public; Federal, State, and local agencies and officials; Indian Tribes; and other interested parties in order to consider and evaluate the impacts of this proposed activity. Any comments received will be considered by the Corps of Engineers to determine whether to issue, modify, condition or deny a permit for this proposal. To make this decision, comments are used to assess impacts on endangered species, historic properties, water quality, general environmental effects, and the other public interest factors listed above. Comments are used in the preparation of an Environmental Assessment and/or an Environmental Impact Statement pursuant to the National Environmental Policy Act. Comments are also used to determine the need for a public hearing and to determine the overall public interest of the proposed activity.

Any person may request, in writing, within the comment period specified in this notice, that a public hearing be held to consider this application. Requests for public hearings shall state with particularity, the reasons for holding a public hearing.

Evaluation of the probable impacts involving deposits of dredged or fill material into waters of the United States will include the application of guidelines established by the Administrator of the U.S. Environmental Protection Agency.

In accordance with Section 106 of the National Historic Preservation Act, and Appendix C of 33 CFR 325, the undertaking defined in this notice is being considered for the potential to affect historic properties. In accordance with Appendix C of 33 CFR 325, the Corps has determined the permit area consists of the entire 16.6 acre parcel. The National Register of Historic Places has been consulted and no properties listed in or eligible for the National Register are known to exist which would be affected by the proposed work. The Corps has made a preliminary determination that the proposed project would have no effect on historic properties. However, we are seeking comment from the State Historic Preservation Officer, federally-recognized American Indian tribes, local historical societies, museums, universities, the National Park Service, and the general public regarding the existence or the potential for existence of significant cultural and historic properties which may be affected by the work. This action constitutes the full extent of cultural resources investigations unless comment to this notice is received documenting that significant sites or properties exist which may be affected by this work, or that adequately documents that a potential exists for the location of significant sites or properties within the project area.

A preliminary review of this application, the U.S. Department of the Interior List of Endangered and Threatened Wildlife and Plants and the National Marine Fisheries Service list of Mississippi's Threatened and Endangered Species indicate the proposed activity will have no effect on endangered or threatened species, or their critical habitat. The review indicated the following terrestrial species may be present within the affected watershed: the Wood Stork (*Mycteria Americana*) (T), the Piping Plover (*Charadrius melodus*) (T), the Red Knot (*Calidris canutus rufa*) (T), the Gopher tortoise (*Gopherus polyphemus*) (T), the Mississippi Gopher Frog (*Rana sevosia*) (E), the Louisiana Quillwort (*Isoetes louisianensis*) (E), and the Alabama Red-bellied Turtle (*Pseudemys alabamensis*) (E). No listed critical habitat is located on or near the project site. This notice serves as request to the U.S. Fish and Wildlife Service and National Marine Fisheries Service for information on whether any listed or proposed to be listed endangered or threatened species may be present in the area which would be affected by the proposed activity.

Correspondence concerning this Public Notice should refer to Public Notice Number SAM-2020-00366-MJF and should be directed to the District Engineer, U.S. Army Engineer District, Mobile, Post Office Box 2288, Mobile, Alabama 36628-0001, Attention: South Mississippi Branch, with a copy to the Mississippi Department of Environmental Quality, Office of Pollution Control, Post Office Box 2261, Jackson, Mississippi 39225, and the Mississippi Department of Marine Resources, 1141 Bayview Avenue, Biloxi, Mississippi 39530, in time to be received within **30 days** of the date of this public notice.

If you have any questions concerning this publication, you may contact the project manager for this application, **Maryellen J. Farmer (Maryellen.j.farmer@usace.army.mil), phone (228) 627-1078**. Please refer to the above Public Notice number.

CESAM-RD- M
SAM-2020-00366-MJF

For additional information about our Regulatory Program, please visit our website at: www.sam.usace.army.mil and please take a moment to complete our customer satisfaction survey while you're there. Your responses are appreciated and will allow us to improve our services.

MOBILE DISTRICT
U.S. Army Corps of Engineers

Enclosures



Site Location(Topo)

Arizona Chemical
Richold Road
Gulfport, MS

Reference: ACMEmapper2.0
Harrison County , MS

Date:	6/15/2020	Project #:	Reichold Rd.
Scale:	NTS	Figure:	1





Google Earth

©2019 Google

Site Location
Arizona Chemical
Richold Road
Gulfport, MS

Reference: Google Earth

Date:	6/15/2020	Project #:	Reichold Rd.
Scale:	NTS	Figure:	2






Site Location
 Arizona Chemical
 Richold Road
 Gulfport, MS

Reference: Google Earth

Date:	12/16/2020	Project #:	Reichold Rd.
Scale:	NTS	Figure:	A



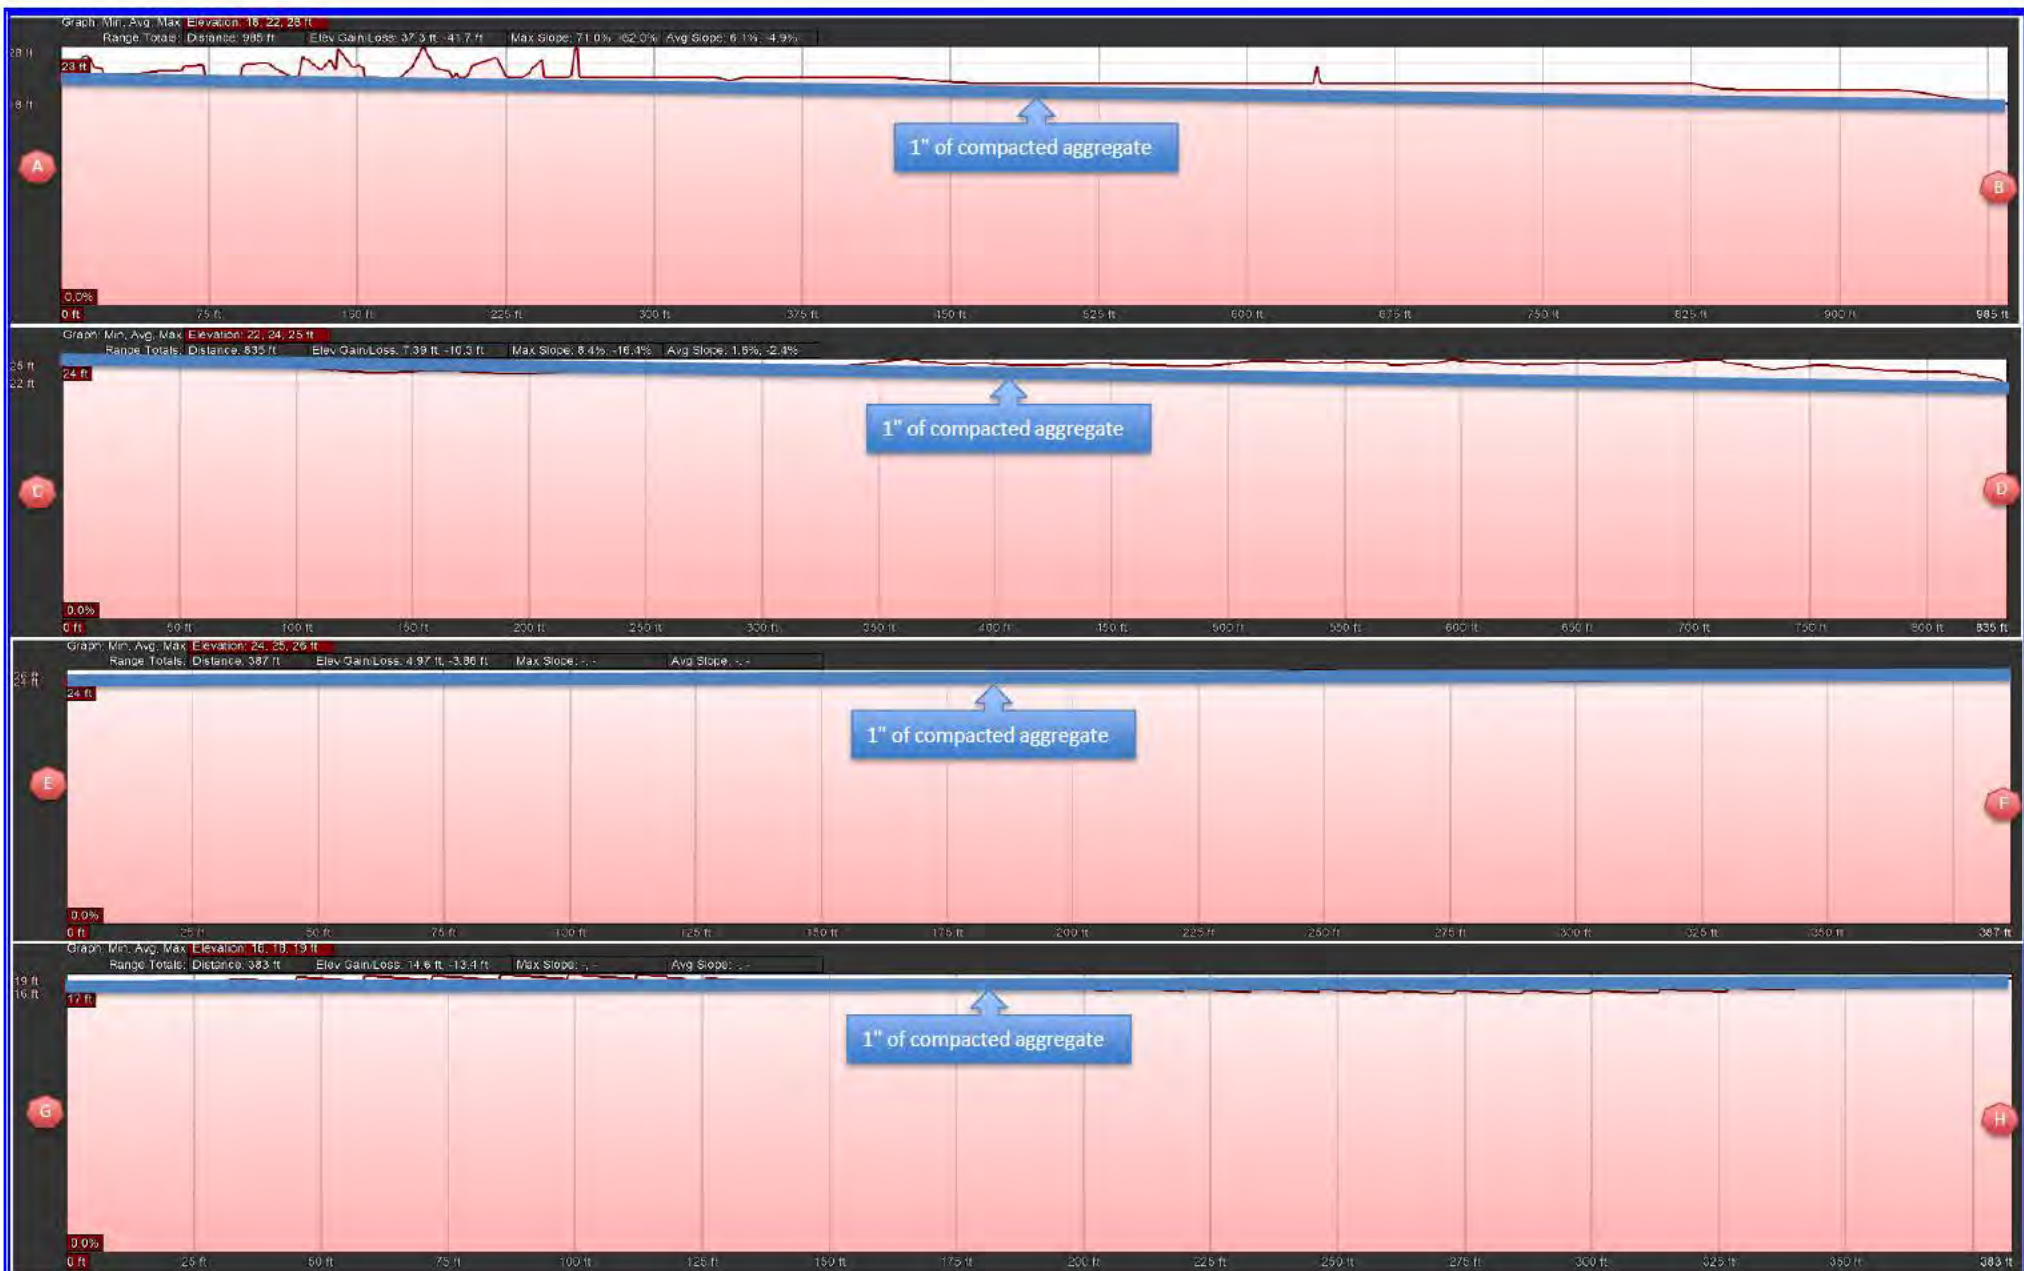


Site Location
Arizona Chemical
Richold Road
Gulfport, MS

Reference: Google Earth

Date:	12/16/2020	Project #:	Reichold Rd.
Scale:	NTS	Figure:	A



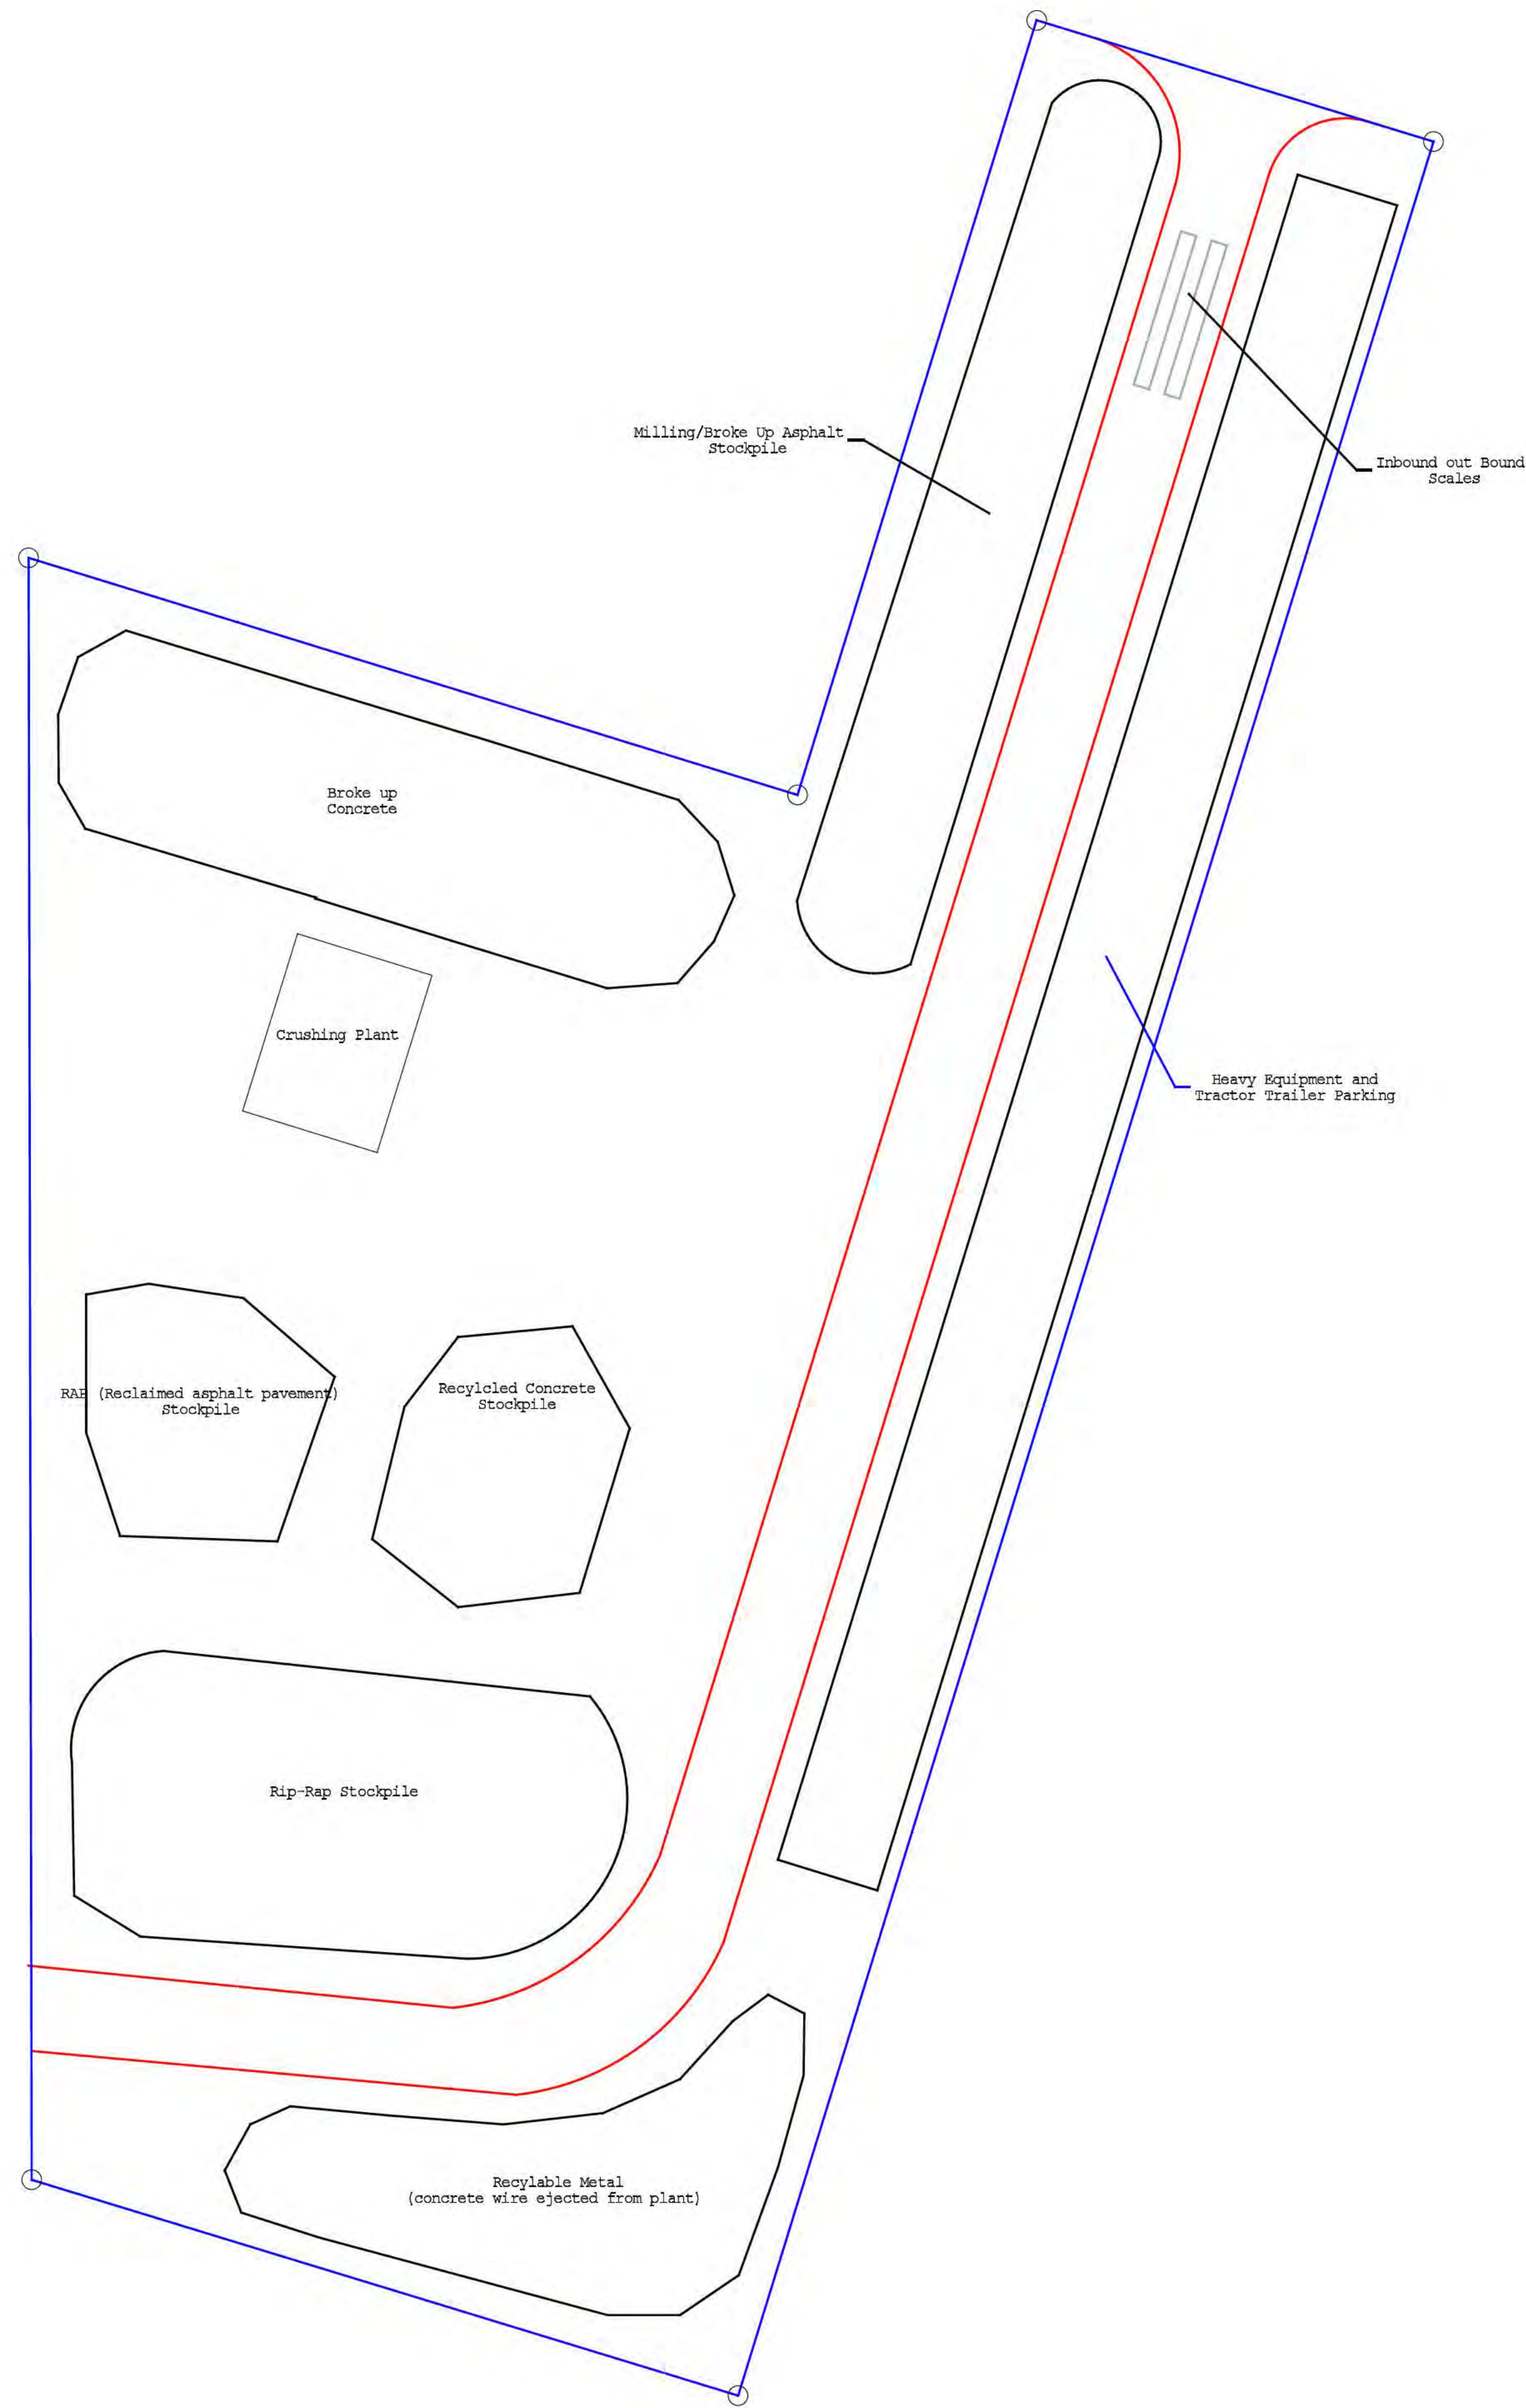

Warren Paving Inc.
11211 Reichold Rd.
Gulfport, MS
39503
warrenpaving.com
Tel: 228-896-8003
email:

General Legend

Lines	
Boundry Lines	
Current Survey	
HD Road	
Stockpiles/Plant	
Truck Scales	

Scale
1"=75'

Survey Description

Proposed Boundry and Layout
of New Crusher Yard.

Date Drawn	8/10/2020	Contract No	
Drawing No		Description	6.62 acres +/-
Drawn By	Charlie Duncan	Location	
Checked By	cd	Revision	

Sheet No.

1 of 1